

Delegated Decision

22 October 2024

Temporary Traffic Regulation Order

Ordinary Decision/Key Decision No.



Report of NEIGHBOURHOODS & CLIMATE CHANGE

Paul Anderson – Strategic Highways Manager, Technical Services

Electoral division(s) affected:

Chester le Street East, West Central, North, South, North Lodge - Cllrs J Scurfield, S Henig, K Fantarrow, T Smith, P Sexton, B Moist, C Martin

Purpose of the Report

To consider a request for temporary traffic regulation by Order on Sunday 10/11/24 for the purpose of preventing obstruction when the roads will be thronged owing to the holding of the Chester le Street Remembrance Day Parade.

Recommendation

It is recommended that the Council exercises its powers under Section 21 of the Town Police Clauses Act 1847 to effect a Temporary Traffic Regulation Order to facilitate the proposed event

Background

The annual Remembrance Day Parade is proposed to be undertaken within the confines of the highway.

Options

Other traffic management arrangements have been considered and the most appropriate method is for short term road closure between 10.30 am and 12.30 pm

Recommendation

The recommendation is approved and that following, consultations with the Chief of Police, arrangements be made to progress the sealing of an Order.

Contact: Steven Galloway

Tel: 03000 267095

Appendix 1: Implications

Legal Implications

TTRO checked and sealed via Legal Services

Finance

N/A

Consultation

Chief of Police, Local Members, Public Transport Providers (via the Public Transport Team), SAG

Equality and Diversity / Public Sector Equality Duty

N/A

Human Rights

No impact

Crime and Disorder

N/A

Climate Change

N/A

Staffing

Network Management Team

Accommodation

N/A

Risk

N/A


Procurement

N/A



START DATE:

START TIME:

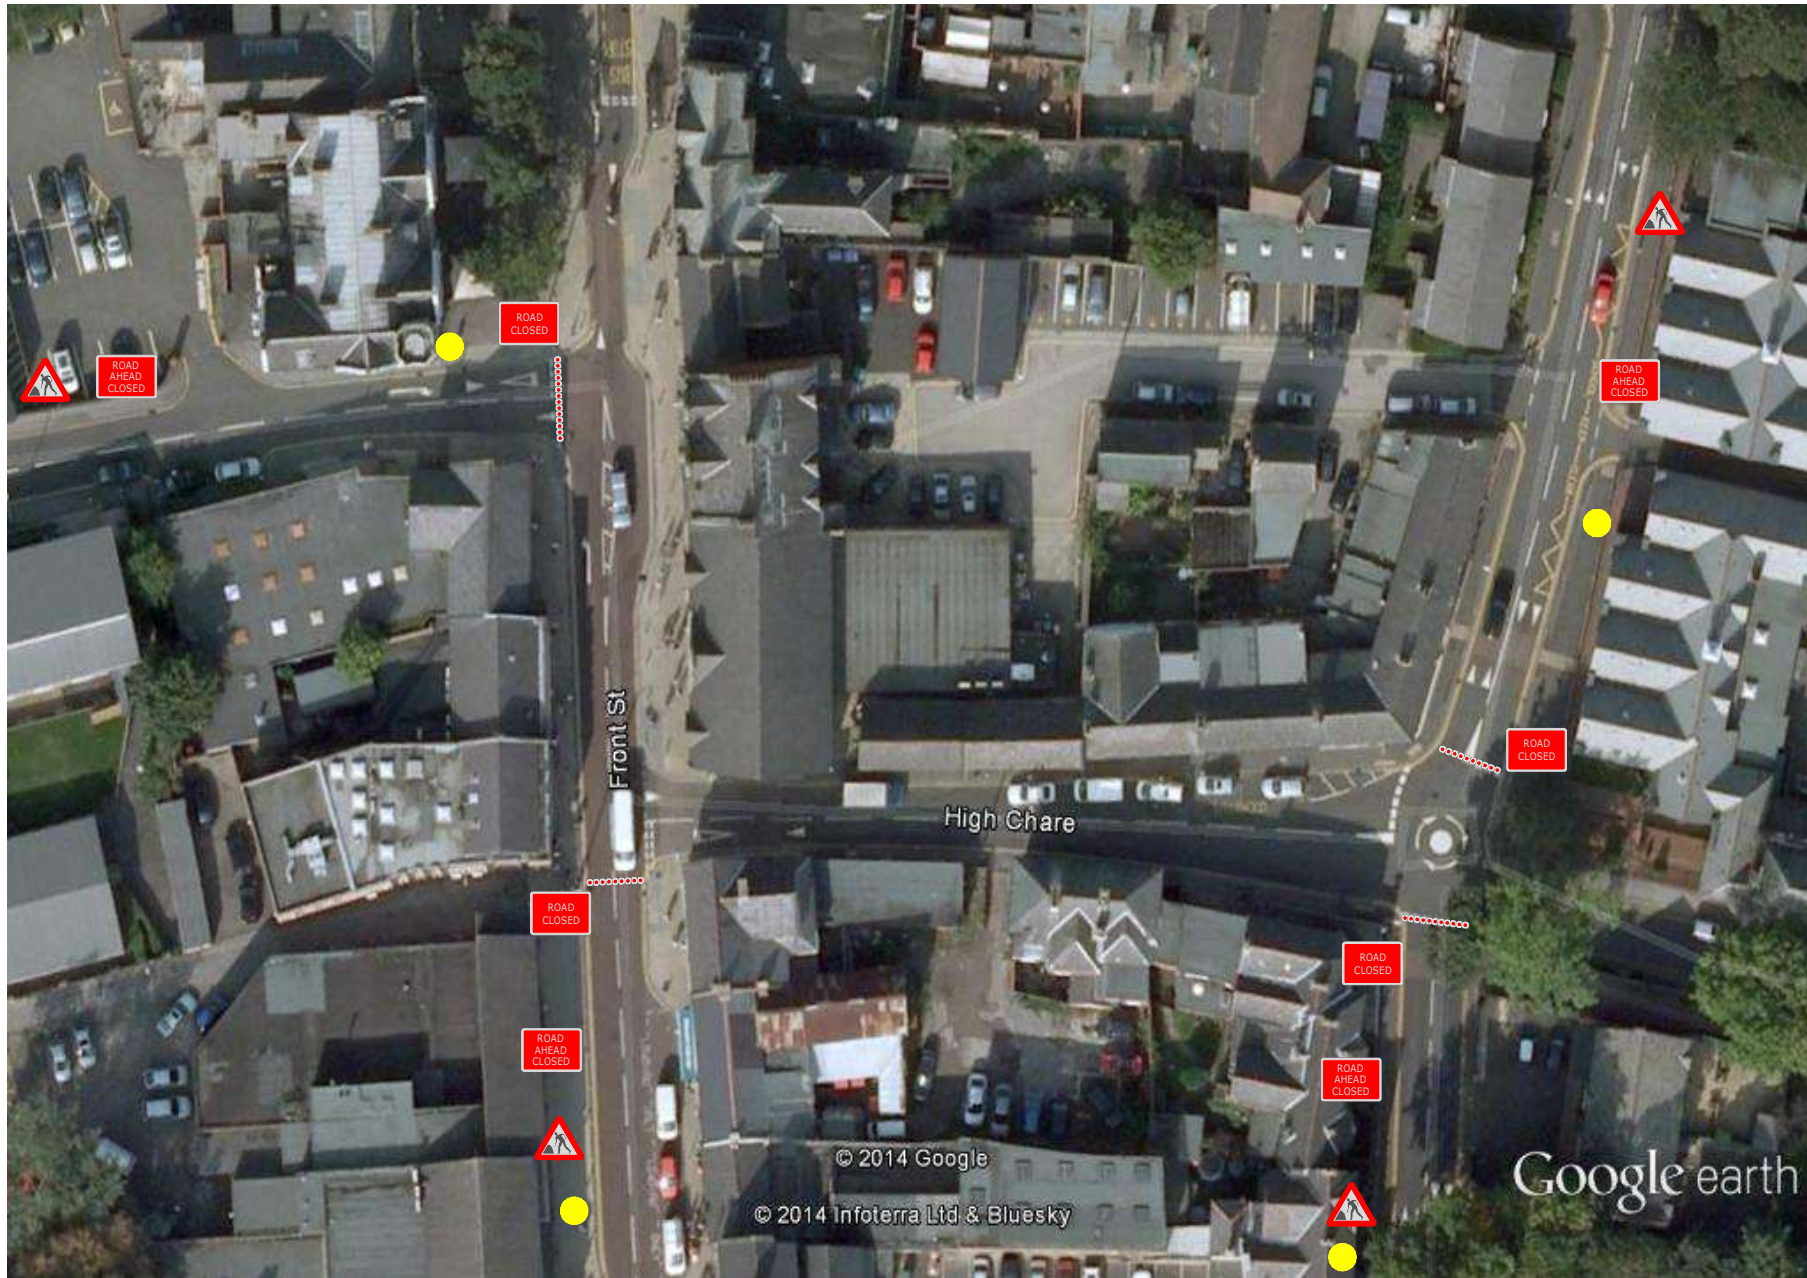

DETAIL B

Traffic cones
 Note:
 1. During darkness, road danger lamps complying with regulation 55 should be provided in accordance with Table A1.3 (Appendix 1).
 2. 2.5m deep tapered bases, 150m cone spacing, no retardation.
 3. On motorways and all purpose dual carriageway roads with hard shoulders or which have raised kerbs and verges, 100 cones will be required for both standard works and works for which restrictions may be applied, for both hard verges and the facing side of lane change.

DETAIL D

Traffic cones
 Note:
 1. During darkness, road danger lamps complying with regulation 55 should be provided in accordance with Table A1.3 (Appendix 1).
 2. Detail D only applies to relaxation cones

DETAIL C1

Traffic cones
 Note:
 1. During darkness, road danger lamps complying with regulation 55 should be provided in accordance with Table A1.3 (Appendix 1).
 2. For relaxation in Detail C1 see Table A1.3 (Appendix 1).

- ↳ Sign Face Direction
- 1m Traffic Cone
- Advance Signs

NOTES:

NOT TO SCALE:
 THIS DRAWING IS THE PROPERTY OF
 PREMIER TRAFFIC MANAGEMENT LTD.
 IT MUST NOT BE COPIED IN WHOLE OR
 IN PART OR SENT TO A THIRD PARTY
 WITHOUT WRITTEN CONSENT.


Premier
 Traffic Management Ltd
 Unit 13, Tudhoe Ind Est,
 Tudhoe, CoDurham.
 DL16 6TL.
 Tel: 01388 815661.

Date: 2nd Sept 2024
 Drawing No: PTM
 Source: PROMAP/CONE 6
 Design: N. Henderson
 Drawn: N. Henderson
 Checked: N. Henderson



START DATE:

START TIME:

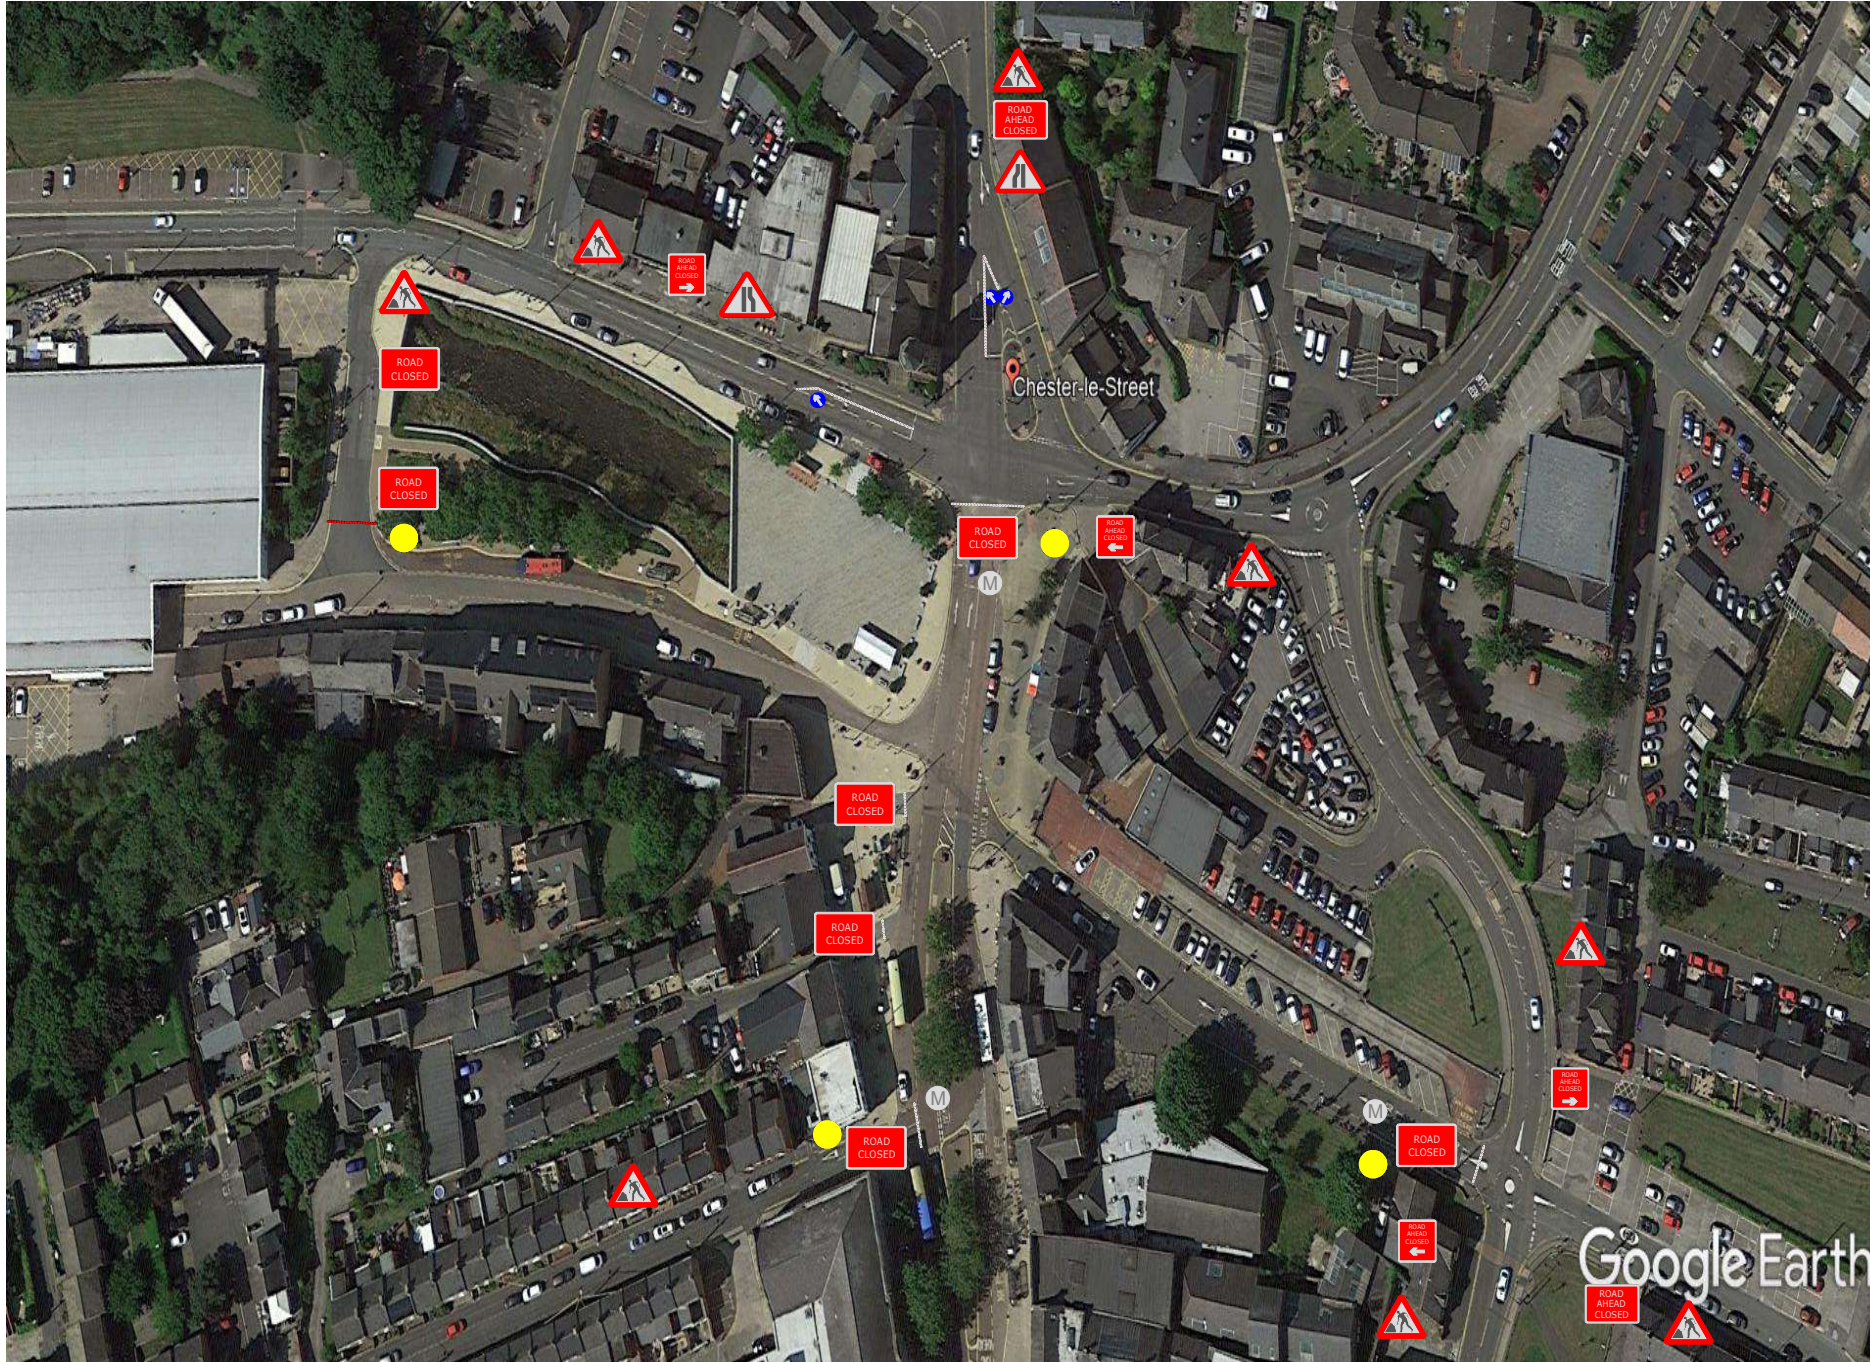

DETAIL B

Traffic cones
Notes:
1. During darkness, road danger lamps complying with regulation 55 should be provided in accordance with Table A1.3 (Appendix 1)
2. All signs should be illuminated from above, no rear lights.
3. On narrow roads and all purpose dual carriageway roads with hard shoulders provide the maximum number and spacing. No cones will be required for both standard works and works for which restrictions may be applied, for both hard lanes and the facing road of lane change.

DETAIL D

Traffic cones
Notes:
1. During darkness, road danger lamps complying with regulation 55 should be provided in accordance with Table A1.3 (Appendix 1)
2. Detail D only applies to relaxation cases

DETAIL C1

Traffic cones
Notes:
1. During darkness, road danger lamps complying with regulation 55 should be provided in accordance with Table A1.3 (Appendix 1)
2. For relaxation to Detail C1 see Table A1.3 (Appendix 1)

- ↳ Sign Face Direction
- 🚧 1m Traffic Cone
- Ⓜ TM Operative
- 🟡 Advance Signs

NOTES:

NOT TO SCALE:

THIS DRAWING IS THE PROPERTY OF PREMIER TRAFFIC MANAGEMENT LTD. IT MUST NOT BE COPIED IN WHOLE OR IN PART OR SENT TO A THIRD PARTY WITHOUT WRITTEN CONSENT.



Date: 2nd Sept 2024
 Drawing No: PTM
 Source: PROMAP/CONE 6
 Design: N. Henderson
 Drawn: N. Henderson
 Checked: N. Henderson