

Delegated Decision

14 November 2024

Temporary Traffic Regulation Order

Ordinary Decision/Key Decision No.



Report of NEIGHBOURHOODS & CLIMATE CHANGE

Paul Anderson – Strategic Highways Manager, Technical Services

Electoral division(s) affected:

Shildon & Dene Valley: Cllr S Quinn, Cllr S Townsend, Cllr M Johnson

Purpose of the Report

To consider a request for temporary traffic regulation by Order on Friday 6 December 2024 for the purpose of preventing obstruction of the streets during the Shildon Christmas Lights Switch on event on Main Street, Shildon.

Recommendation

It is recommended that the Council exercises its powers under the Town Police Clauses Act 1847 to effect a Temporary Traffic Regulation Order to facilitate the proposed event.

Background

The annual Shildon Christmas Lights Switch-on event is proposed by Shildon Town Council within the confines of the highway.

Options

Other traffic management arrangements have been considered and the most appropriate method is for temporary road closure between 4.30 and 5.00 pm.

Recommendation

The recommendation is approved and that following, consultations with the Chief of Police, arrangements be made to progress the sealing of an Order.

Contact: Steven Galloway

Tel: 03000 267095

Appendix 1: Implications

Legal Implications

TTRO checked, prepared and sealed via Legal Services

Finance

N/A

Consultation

Chief of Police, Local Members, Public Transport Providers (via the Public Transport Team), SAG

Equality and Diversity / Public Sector Equality Duty

N/A

Human Rights

No impact

Crime and Disorder

N/A

Climate Change

N/A

Staffing

Network Management Team

Accommodation

N/A

Risk

N/A

Procurement

N/A

Liverpool Office
Unit 3, Weaver Industrial Estate,
Blackburne Street, Garston,
Liverpool, L19 8JA
Tel: 0151 494 1188
www.premier-traffic.co.uk

11 November 2024

DRAWING No. P6923

Drawn By:	Revision No:	Comments
Shauna Openshaw		
Checked By:		
T Moffatt		
Approved By:		
T Moffatt		

Project: Road Closure



Client: Shildon Town Council

Address:
Main Street
Shildon
Christmas Light Switch On

SCALE: 1:500 @ A3



Chapter 8 Details

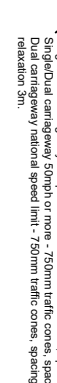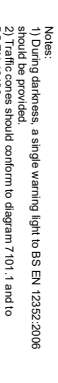


Notes:

- 1) During darkness, warning lights to BS EN 12352:2006 should be provided in accordance with Table A1.3 (Appendix 1).
- 2) For relaxation to Detail C1 see Table A1.3 (Appendix 1).

Notes:

- 1) During darkness, warning lights to BS EN 12352:2006 should be provided in accordance with Table A1.3 (Appendix 1).
- 2) Detail D applies only to relaxation cases.

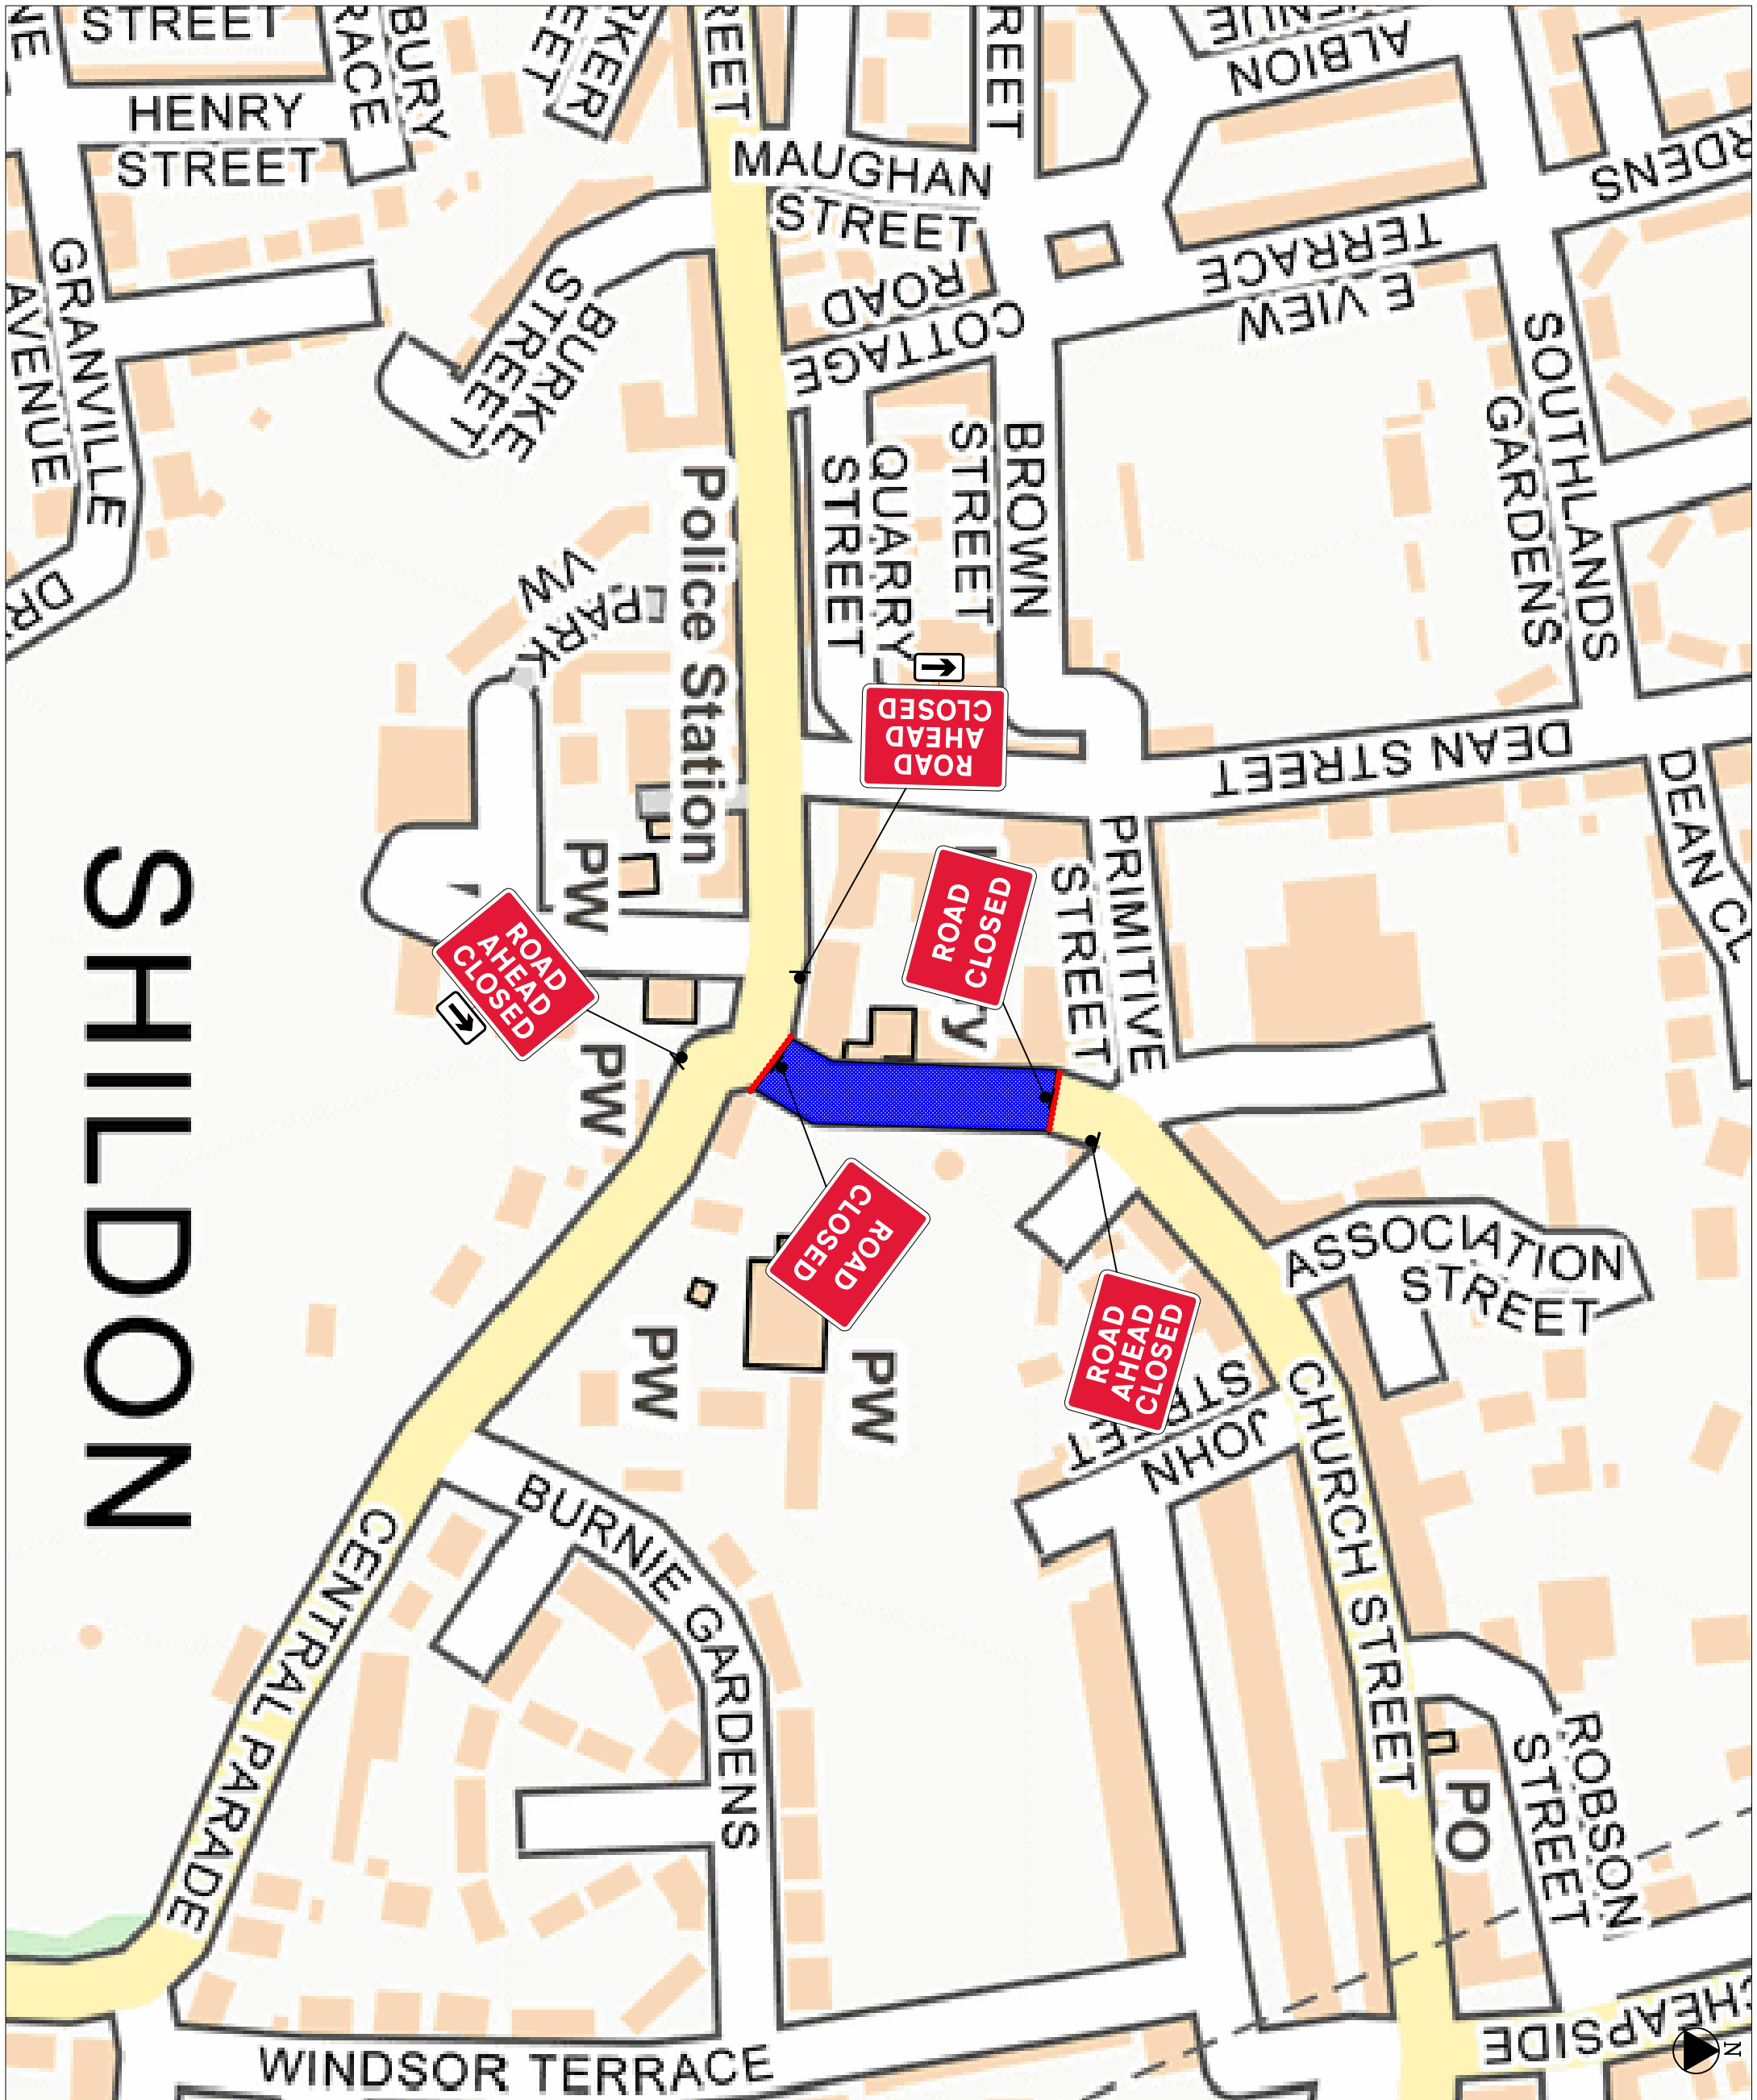

SHILDON