

Delegated Decision

26 November 2024

Temporary Traffic Regulation Order

Ordinary Decision/Key Decision No.



Report of NEIGHBORHOODS AND CLIMATE CHANGE

Paul Anderson – Strategic Highways Manager, Technical Services

Electoral division(s) affected:

West Auckland

Purpose of the Report

To consider a request for temporary traffic regulation by Order on Monday 06 January 2025 at Bridleway No. 6, Bishop Auckland Parish, Escomb for the purpose of Bridlebridge deck replacement works.

Recommendation

It is recommended that the Council exercises its powers under the Road Traffic Regulation Act 1984 to effect a Temporary Traffic Regulation Order to facilitate the proposed works.

Background

Bridlebridge deck replacement works are proposed to be undertaken.

Options

Other traffic management arrangements have been considered and the most appropriate method is for temporary footpath closure.

Recommendation

The recommendation is approved and that following, consultations with the Chief of Police, arrangements be made to progress the advertising of Public Notices and sealing of an Order.

Contact: Nicola Longstaff

Tel: 03000 263679

Appendix 1: Implications

Legal Implications

TTRO checked, prepared and advertised via Legal Services

Finance

Costs to be charged to the scheme/applicant.

Consultation

Chief of Police, Local Members, Public Transport Providers (via the Public Transport Team)

Equality and Diversity / Public Sector Equality Duty

N/A

Human Rights

No impact

Crime and Disorder

N/A

Climate Change

N/A

Staffing

Network Management Team

Accommodation


N/A

Risk

N/A

Procurement

Advertising in a public newspaper with costs recharged to the scheme/applicant.

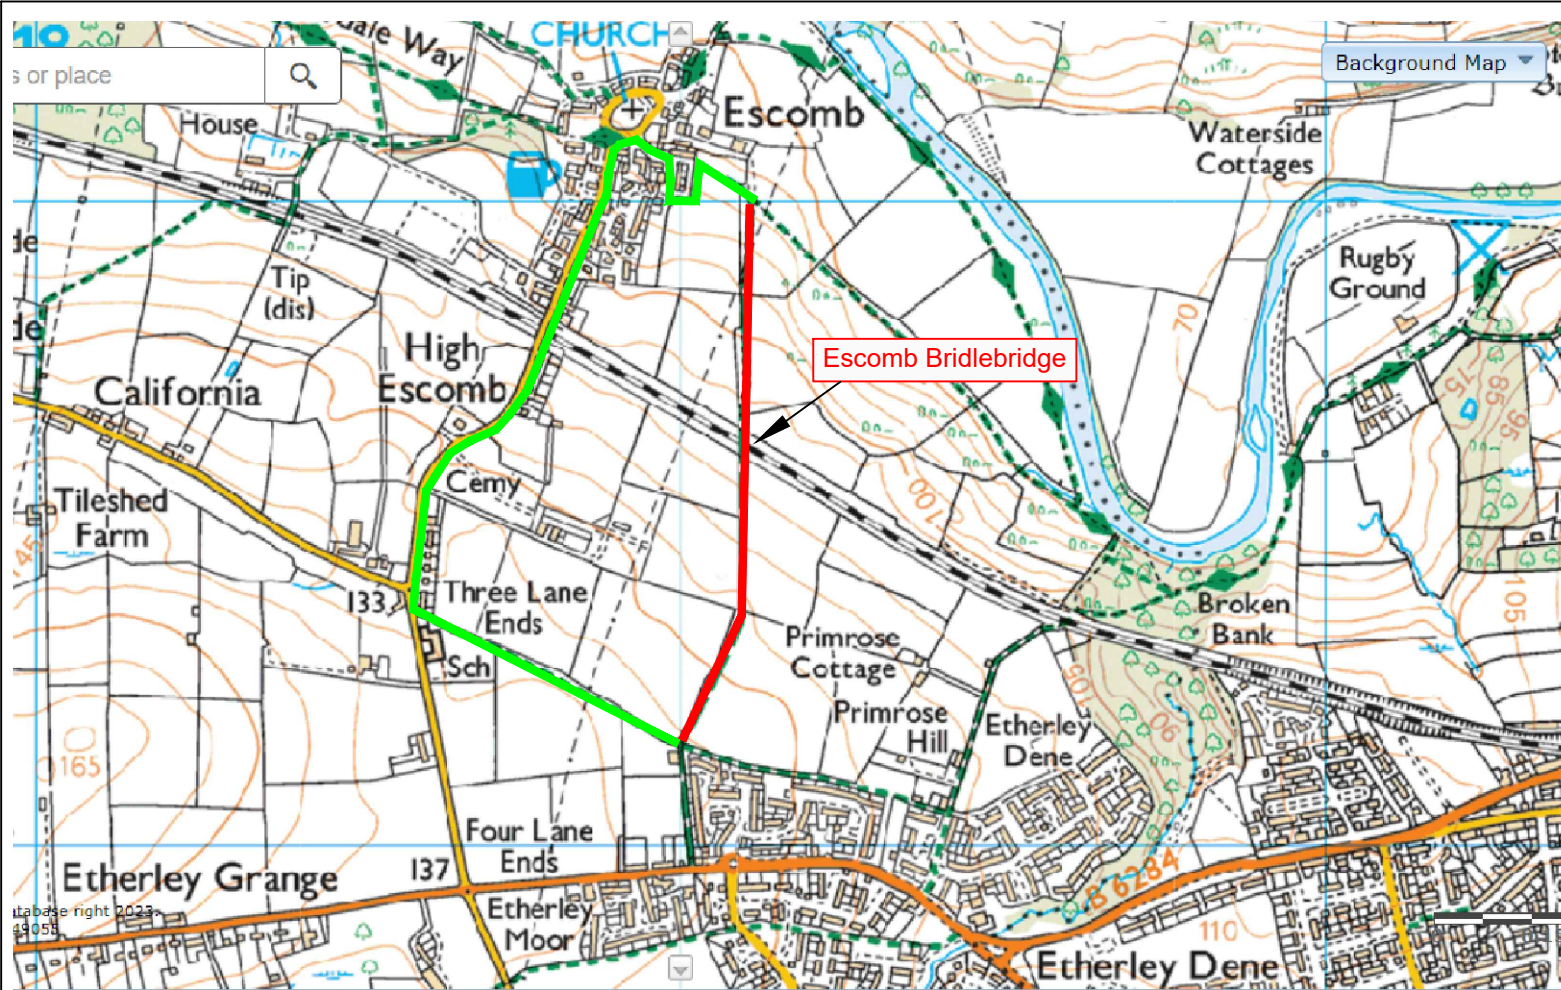

Key :

- PROW Closed
- Diversion Route

Notes :

1. Diversion route plans along with explanation notes will be laminated and placed on existing fence/poles etc. at beginning and end of diverted route and at changes of direction.

This map is reproduced from Ordnance Survey material with the permission of Ordnance Survey on behalf of the Controller of Her Majesty's Stationary Office © Crown Copyright. Unauthorised reproduction infringes Crown copyright and may lead to prosecution or civil proceedings. Durham County Council 076589 2004.

CORPORATE DIRECTOR
 NEIGHBOURHOODS AND CLIMATE CHANGE
 COUNTY HALL
 DURHAM
 DH1 5UQ



Tel: 03000 261000 www.Durham.gov.uk

Project
F698 Escomb Bridlebridge

Drawing
Closure & Diversion Plan

Drawing No.
2324_61 - DCC - SE - 01 - 05

Revision
0/-

0/-	--/--	--	--	--
Rev/ Amdt	Date	Initial	Chk'd	Details
Drawn :	Paul Stretton	Date:	22/08/23	
Designed:	Paul Stretton	Date:	22/08/23	
Checked :	Munir Jadalla	Date:	22/08/23	
Approved:	Munir Jadalla	Date:	22/08/23	
Location				
BISHOP AUCKLAND				
Drawing Scale: Not to Scale Sheet Size A4				

Drawing file path & name F:\bridges_misc\ACAD\2023-2024\01 Projects\14888625 F698 Escomb Bridle Bridge\4. Correspondence\Escomb Bridlebridge - Closure & Diversion Drawing.dwg