

## **Delegated Decision**

**24 January 2025**

**Temporary Traffic Regulation Order**

**Ordinary Decision/Key Decision No.**



---

## **Report of NEIGHBOURHOODS & CLIMATE CHANGE**

**Paul Anderson – Strategic Highways Manager, Technical Services**

### **Electoral division(s) affected:**

Consett South, Delves Lane, Leadgate & Medomsley, Lanchester, Esh & Witton  
Gilbert Wards: Cllrs D Haney, A Sterling, M Walton, W Stelling, A Shield, M McGaun,  
D Oliver, A Simpson, B Coult

### **Purpose of the Report**

To consider a request for temporary traffic regulation by Order on Tuesday 1 April 2025 for the purpose of overnight carriageway resurfacing works on A692 from Puddlers Corner Roundabout to the Taylors Terrace/Priestman Avenue junction, The Grove.

### **Recommendation**

It is recommended that the Council exercises its powers under the Road Traffic Regulation Act 1984 to effect a Temporary Traffic Regulation Order to facilitate the proposed works

### **Background**

Works are proposed by DCC to undertake carriageway resurfacing works at A692 Consett to The Grove within the confines of the highway.

### **Options**

Other traffic management arrangements have been considered and the most appropriate method is for overnight temporary road closures for approx. 8 working nights (1900-0600 per night).

### **Recommendation**

The recommendation is approved and that following, consultations with the Chief of Police, arrangements be made to progress the advertising of Public Notices and sealing of an Order.

---

**Contact:** Steven Galloway

Tel: 03000 267095

---

---

## **Appendix 1: Implications**

---

### **Legal Implications**

TTRO checked, prepared and advertised via Legal Services

### **Finance**

Costs to be charged to the scheme/applicant.

### **Consultation**

Chief of Police, Local Members, Public Transport Providers (via the Public Transport Team)

### **Equality and Diversity / Public Sector Equality Duty**

N/A

### **Human Rights**

No impact

### **Crime and Disorder**

N/A

### **Climate Change**

N/A

### **Staffing**

Network Management Team

### **Accommodation**


N/A

### **Risk**

N/A

### **Procurement**

Advertising in a public newspaper with costs recharged to the scheme/applicant

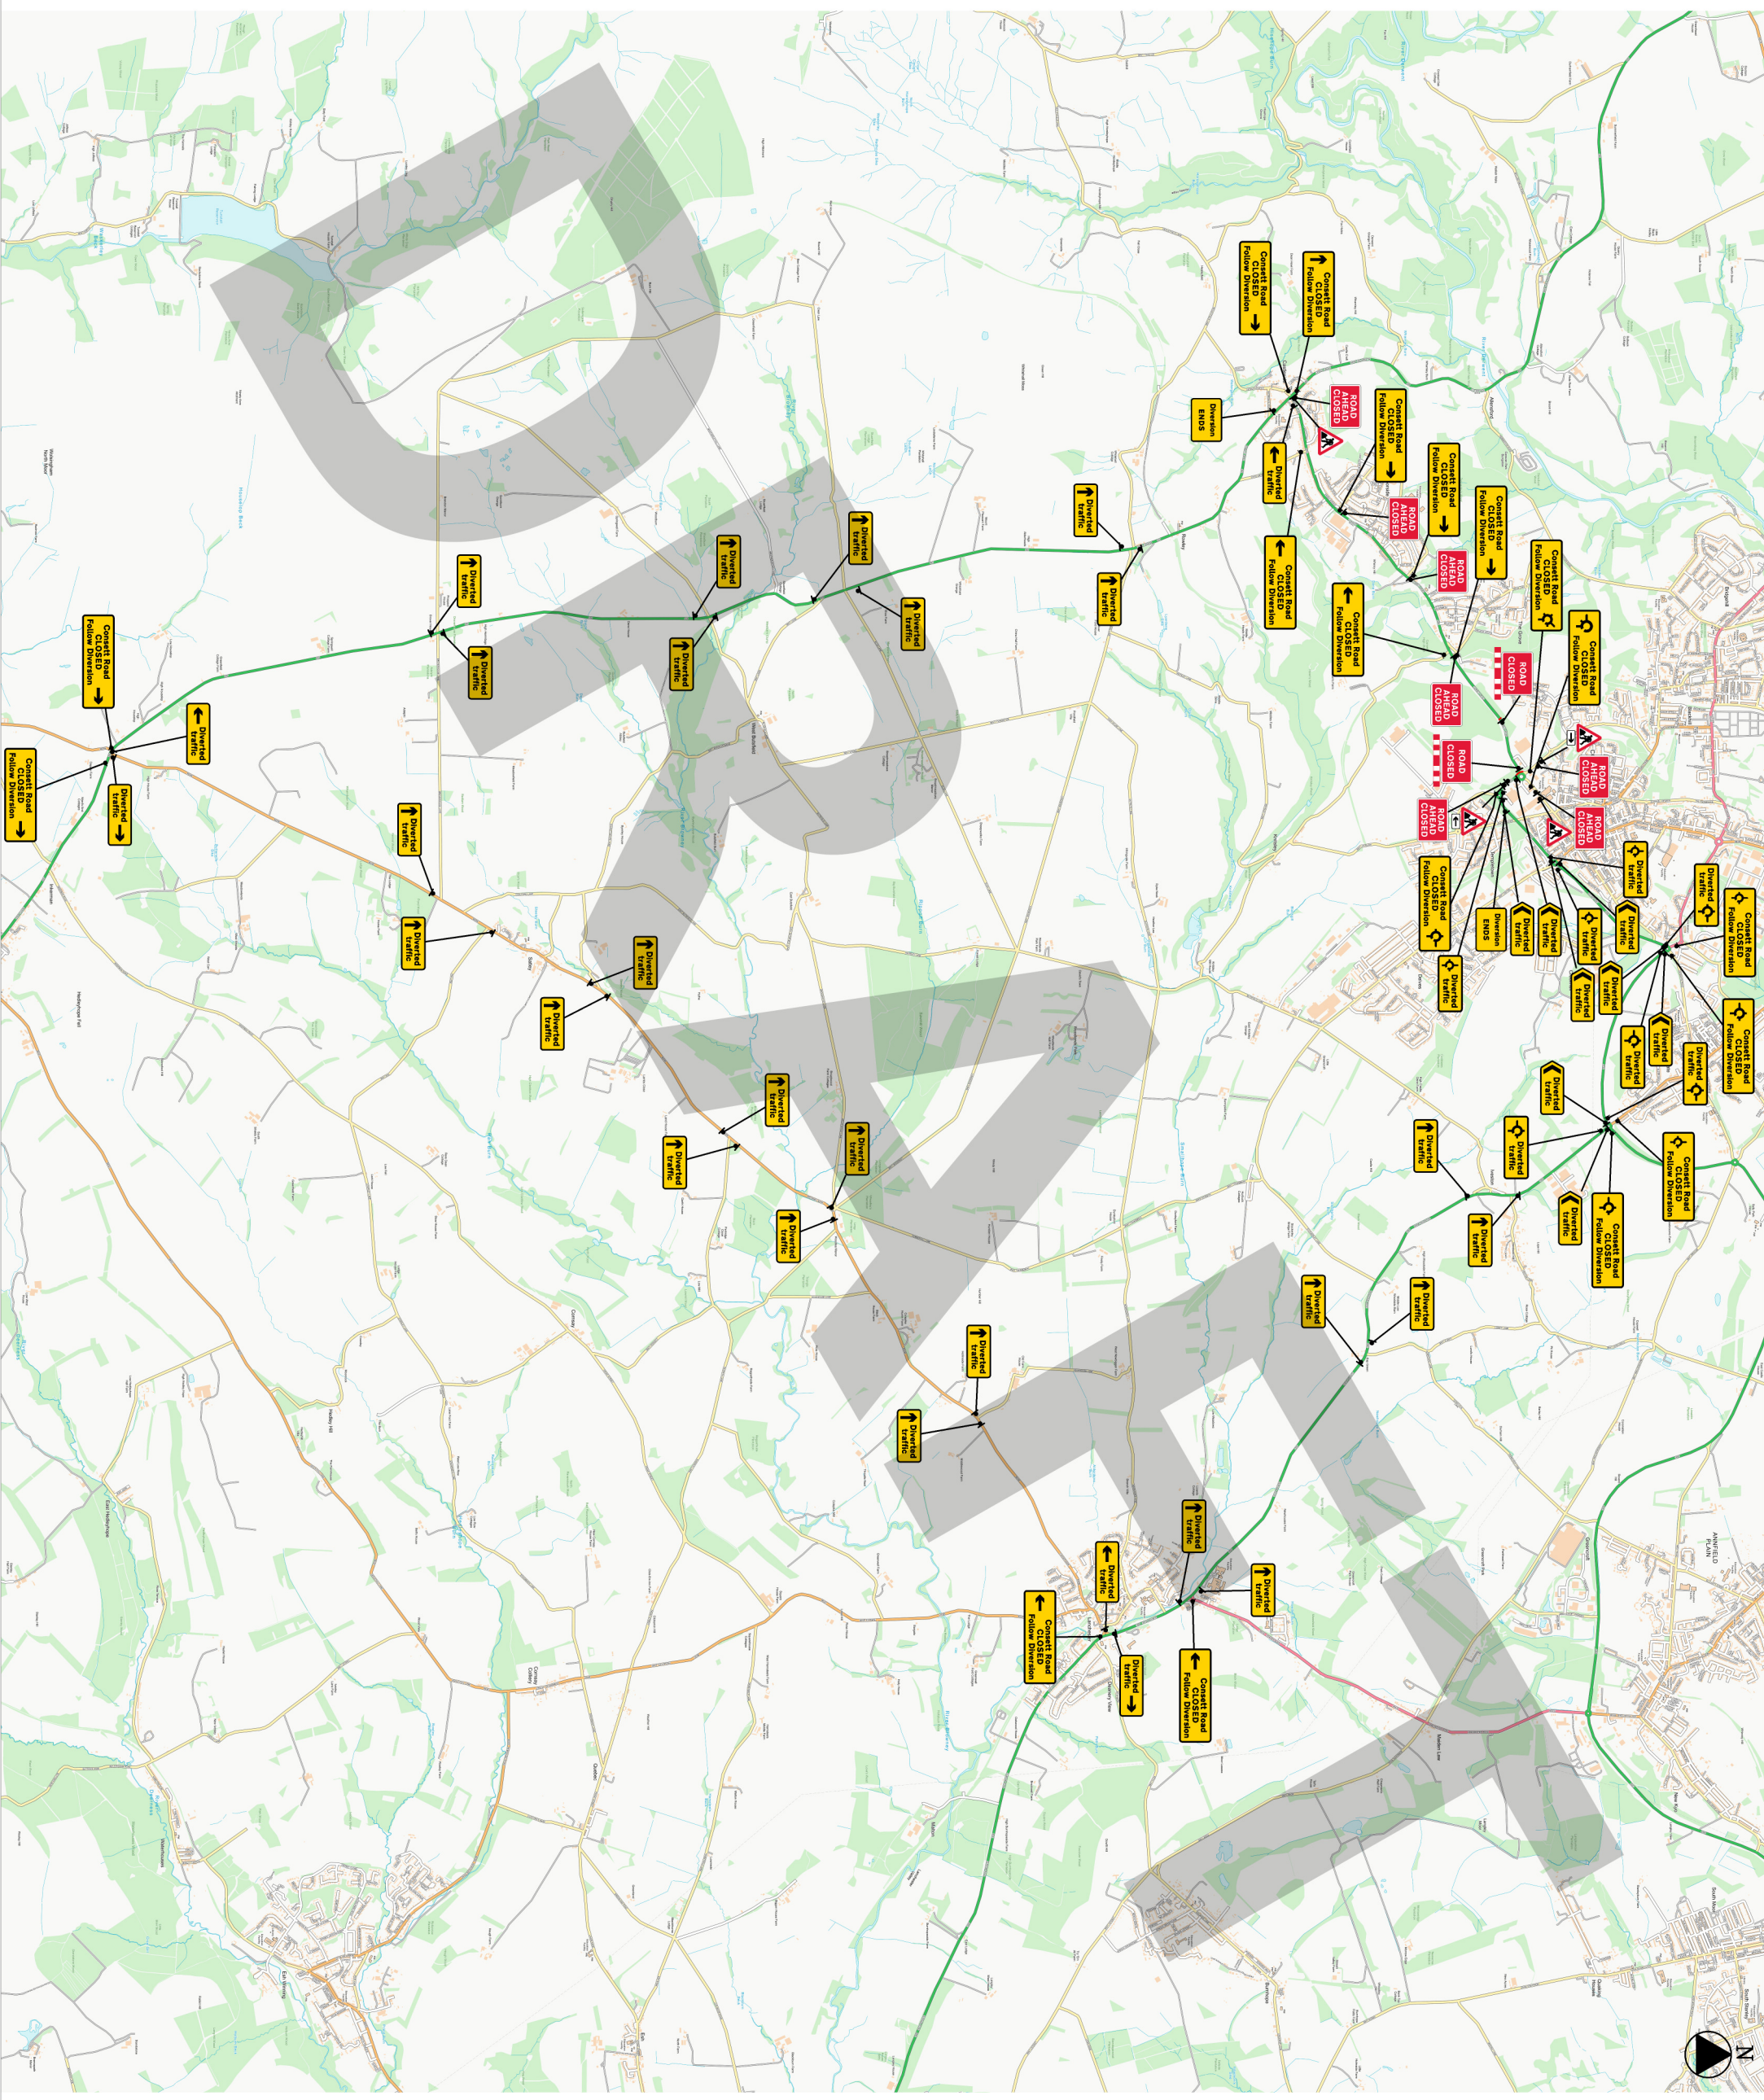

Liverpool Office  
 Unit 3, Weaver Industrial Estate,  
 Blackburne Street, Garston,  
 Liverpool, L19 8JA  
 Tel: 0151 494 1188  
 www.premier-traffic.co.uk

17 December 2024

DRAWING No. P7774

Drawn By:	Revision	Comments
SO		
Checked By:		
DM		
Approved By:		
DM		

Project: RCD

CLIENT: DCC

Address: Consett Road  
 Consett

Draft  For Issue  Construct

- Key:
- Works Area
  - Pedestrian barrier
  - Traffic Cones
  - Traffic light head
  - Sign
  - Pedestrian route

This Drawing is the property of Premier Traffic Management Ltd  
 It MUST NOT be used or copied  
 Without written permission



SCALE: 1:500 @ A3

Chapter 8 Details

**DETAIL A (A)** Prescribed sign to Diagram 610  
 Running lane(s) above and behind cones  
 Head Three only clear speed / 50mm or 1m light cones  
 Shoulder 45°

**DETAIL B (B)** Notes:  
 1) During darkness, a single warning light to BS EN 12352:2006  
 2) Traffic cones should conform to diagram 7101:1 and to BS EN 13422

**DETAIL C (C)** Notes:  
 1) During darkness, warning lights to BS EN 12352:2006 should be provided in accordance with Table A1.3  
 2) For relaxation to Detail C1 see Table A1.3 (Appendix 1)

**DETAIL D (D)** Notes:  
 1) During darkness, warning lights to BS EN 12352:2006 should be provided in accordance with Table A1.3 (Appendix 1)  
 2) Detail D applies only to relaxation cases.

Notes:  
 1) During darkness, warning lights to BS EN 12352:2006 should be provided in accordance with Table A1.3 (Appendix 1)  
 2) Detail D applies only to relaxation cases.