


Project Shotley Papermill Footbridge Replacement

Project No. 616/00171/FB 345/7C LP1



LAND INTEREST PLAN

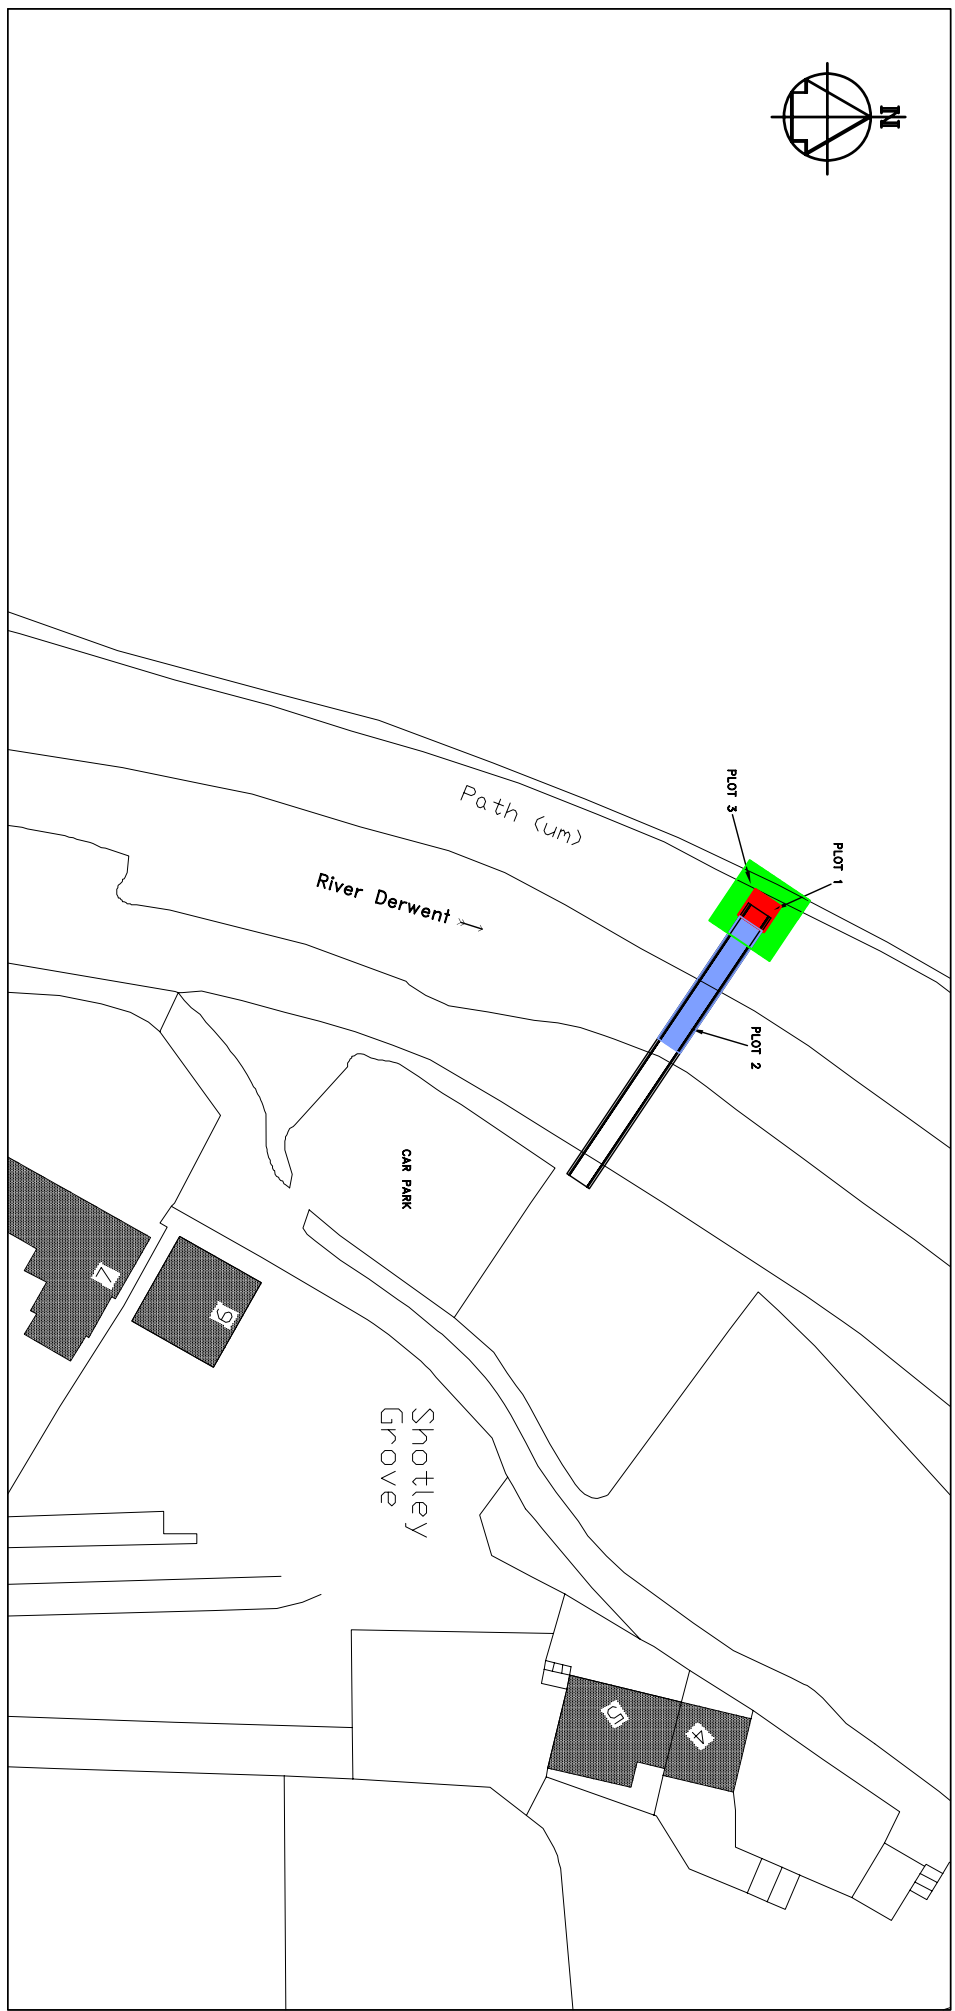

Plot	Area	Requirement	Owner	Tenant	Lessee	Amendments			
1	9sq m	ACQUISITION	SIR TOM COWIE O.B.E THE ESTATE OFFICE BROADWOOD HALL LANCHESTER, CO DURHAM DH7 0TD			Ref.	Date	Description	Approved
2	37sq m	EASEMENT	SIR TOM COWIE O.B.E ADDRESS AS ABOVE			0/-	Dec 10		P Borkis
3	40sq m	LICENSE	SIR TOM COWIE O.B.E ADDRESS AS ABOVE						

I Collins Corporate Director, Environment County Hall, 5100 Durham DH1 5UQ	Land Requirement and Area (m ²) Acquisition/Dedication (Pink) Licence (Green) Easement (Blue)
Scale 1/500 (A3 SHEET SIZE)	Approved By/Date P Borkis/December 10
Drawing No. 616/00171/FB 345/7C LP1	Rev. 0/-

This map is reproduced from Ordnance Survey material with the permission of Ordnance Survey on behalf of the Controller of Her Majesty's Stationary Office. Crown Copyright and Database Right 2002. All Rights Reserved. Ordnance Survey Licence No. 100019750. Ordnance Survey is a registered trademark of Ordnance Survey. Ordnance Survey is a registered trademark of Ordnance Survey.