




LEGEND

-  Existing 30MPH Speed Limit
-  Existing 60MPH Speed Limit



© Crown Copyright and database right 2012, Ordnance Survey LA 100049055

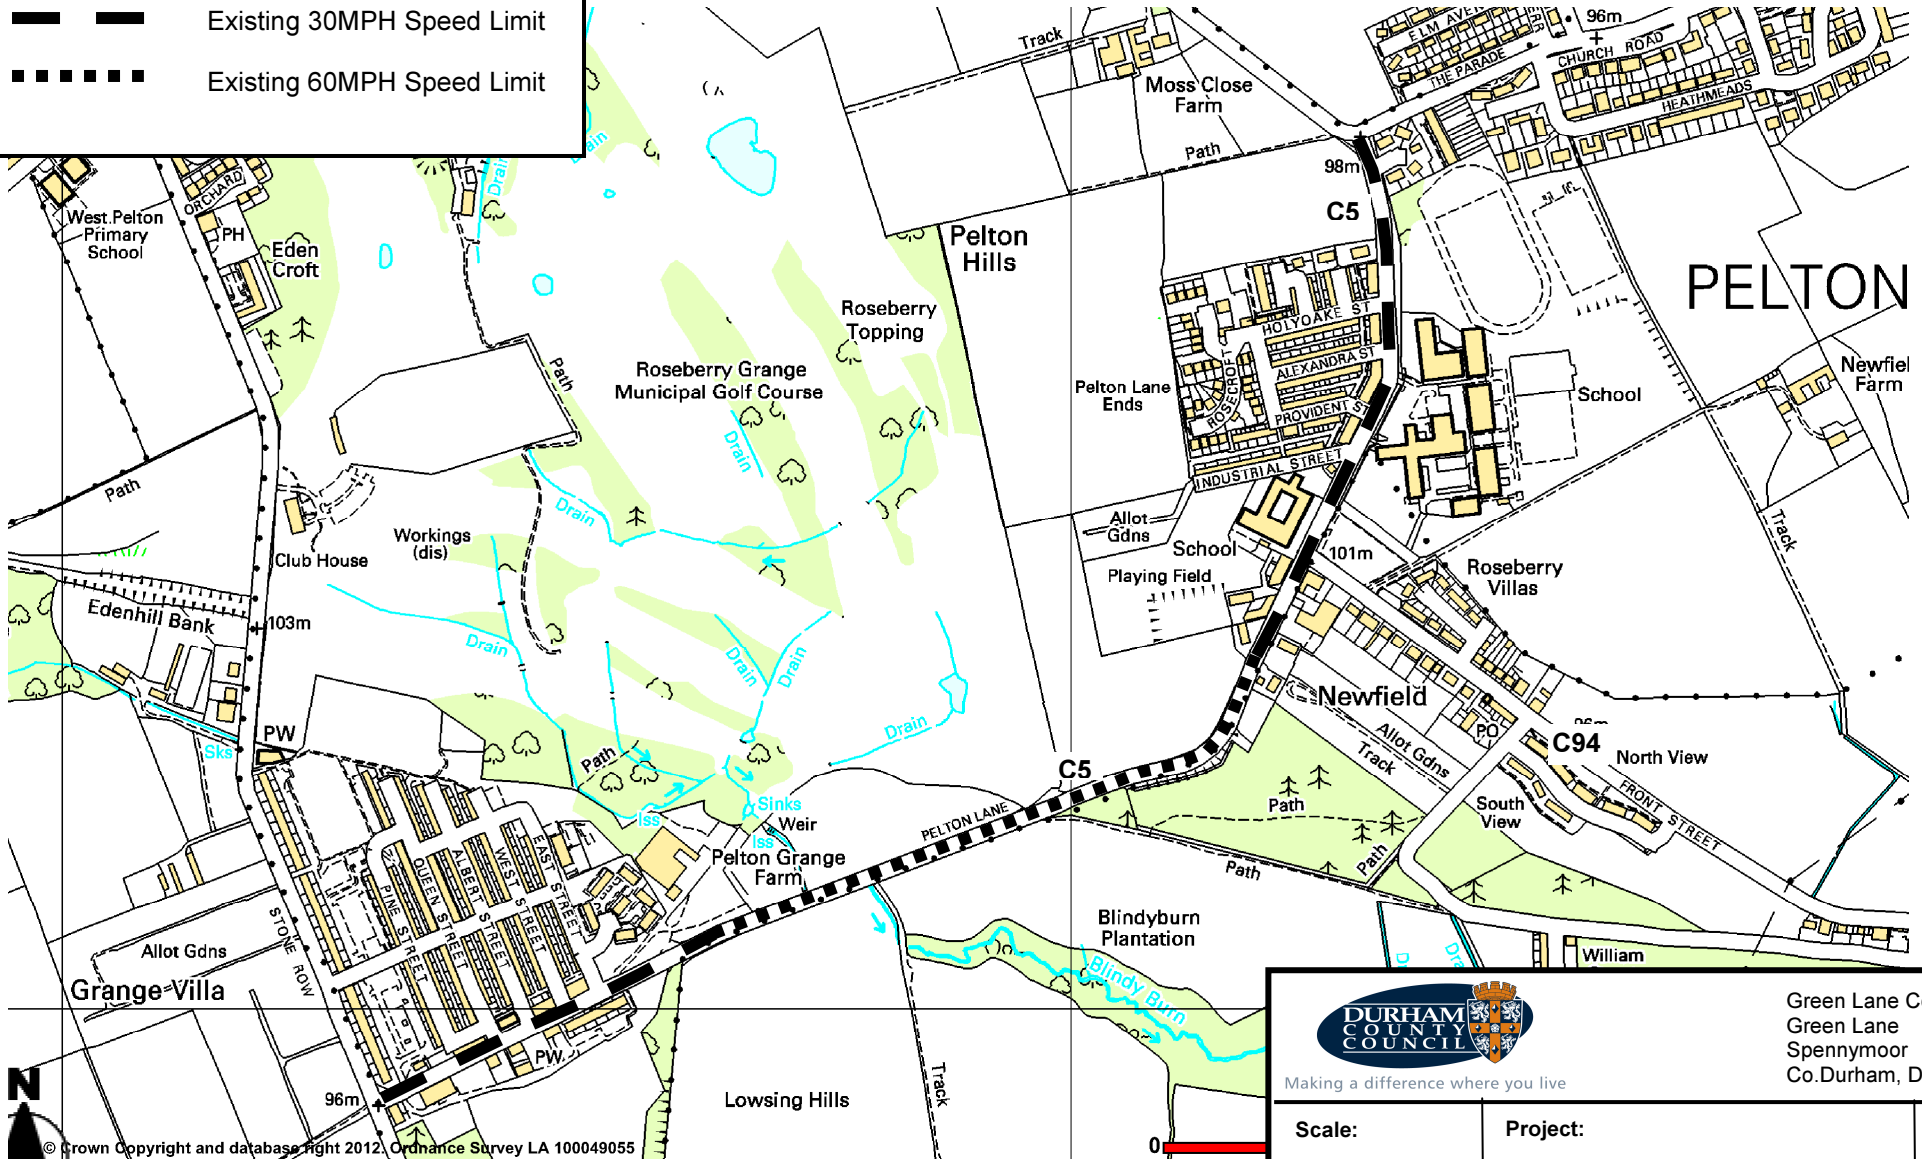

Making a difference where you live

Green Lane Council Offices
Green Lane
Spennymoor
Co. Durham, DL16 6JQ

| | | |
|-------------------------|--|------------------------------|
| Scale: N.T.S. | Project: C5 / C94 Newfield | Project No: T26050 |
| | Drawing: Existing Speed Limits | Drawing No: 3 |