




LEGEND

-  30MPH Speed Limit (To Remain Unchanged)
-  40MPH Speed Limit (Proposed)



© Crown Copyright and database right 2012, Ordnance Survey LA 100049055

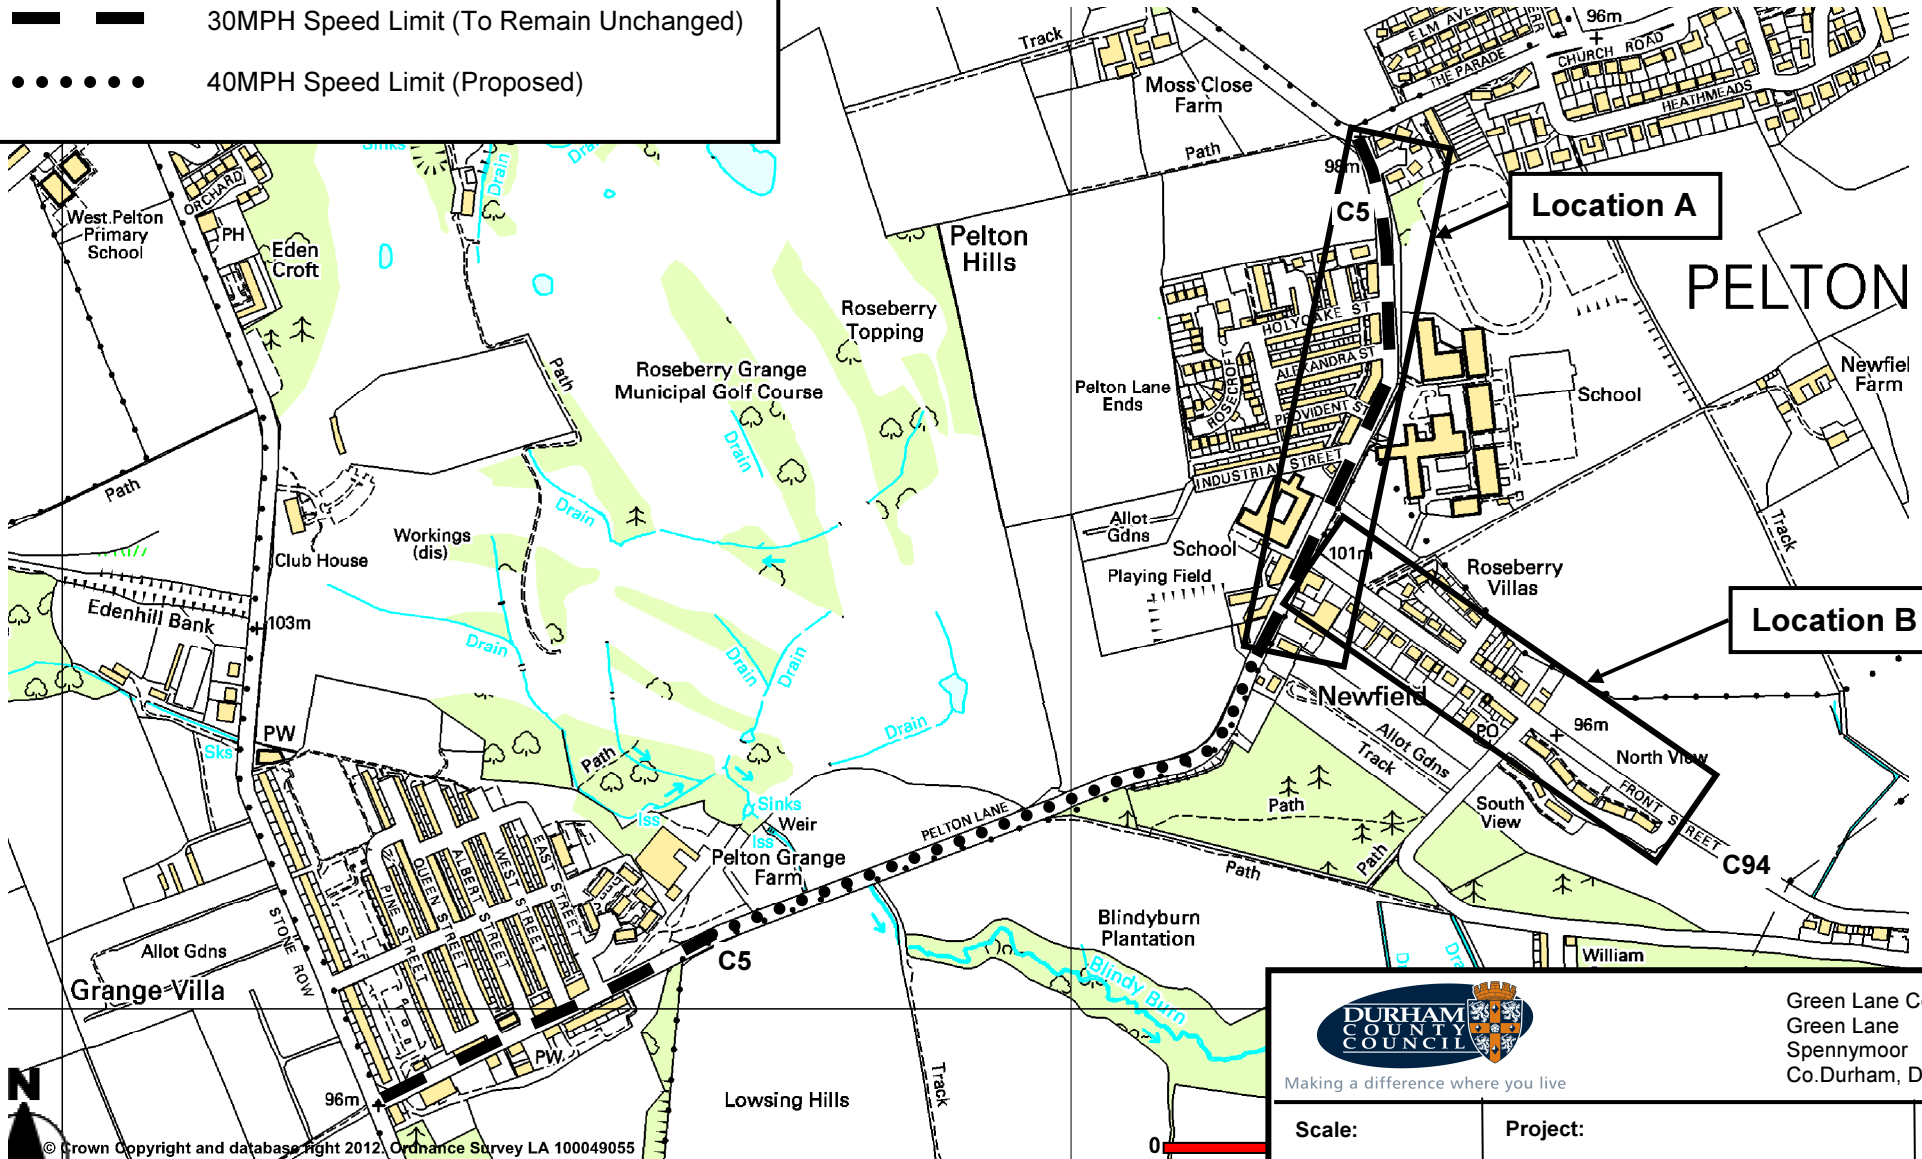

Making a difference where you live

Green Lane Council Offices
Green Lane
Spennymoor
Co. Durham, DL16 6JQ

Scale: N.T.S.	Project: C5 / C94 Newfield	Project No: T26050
	Drawing: Proposed Speed Limits	Drawing No: 4