
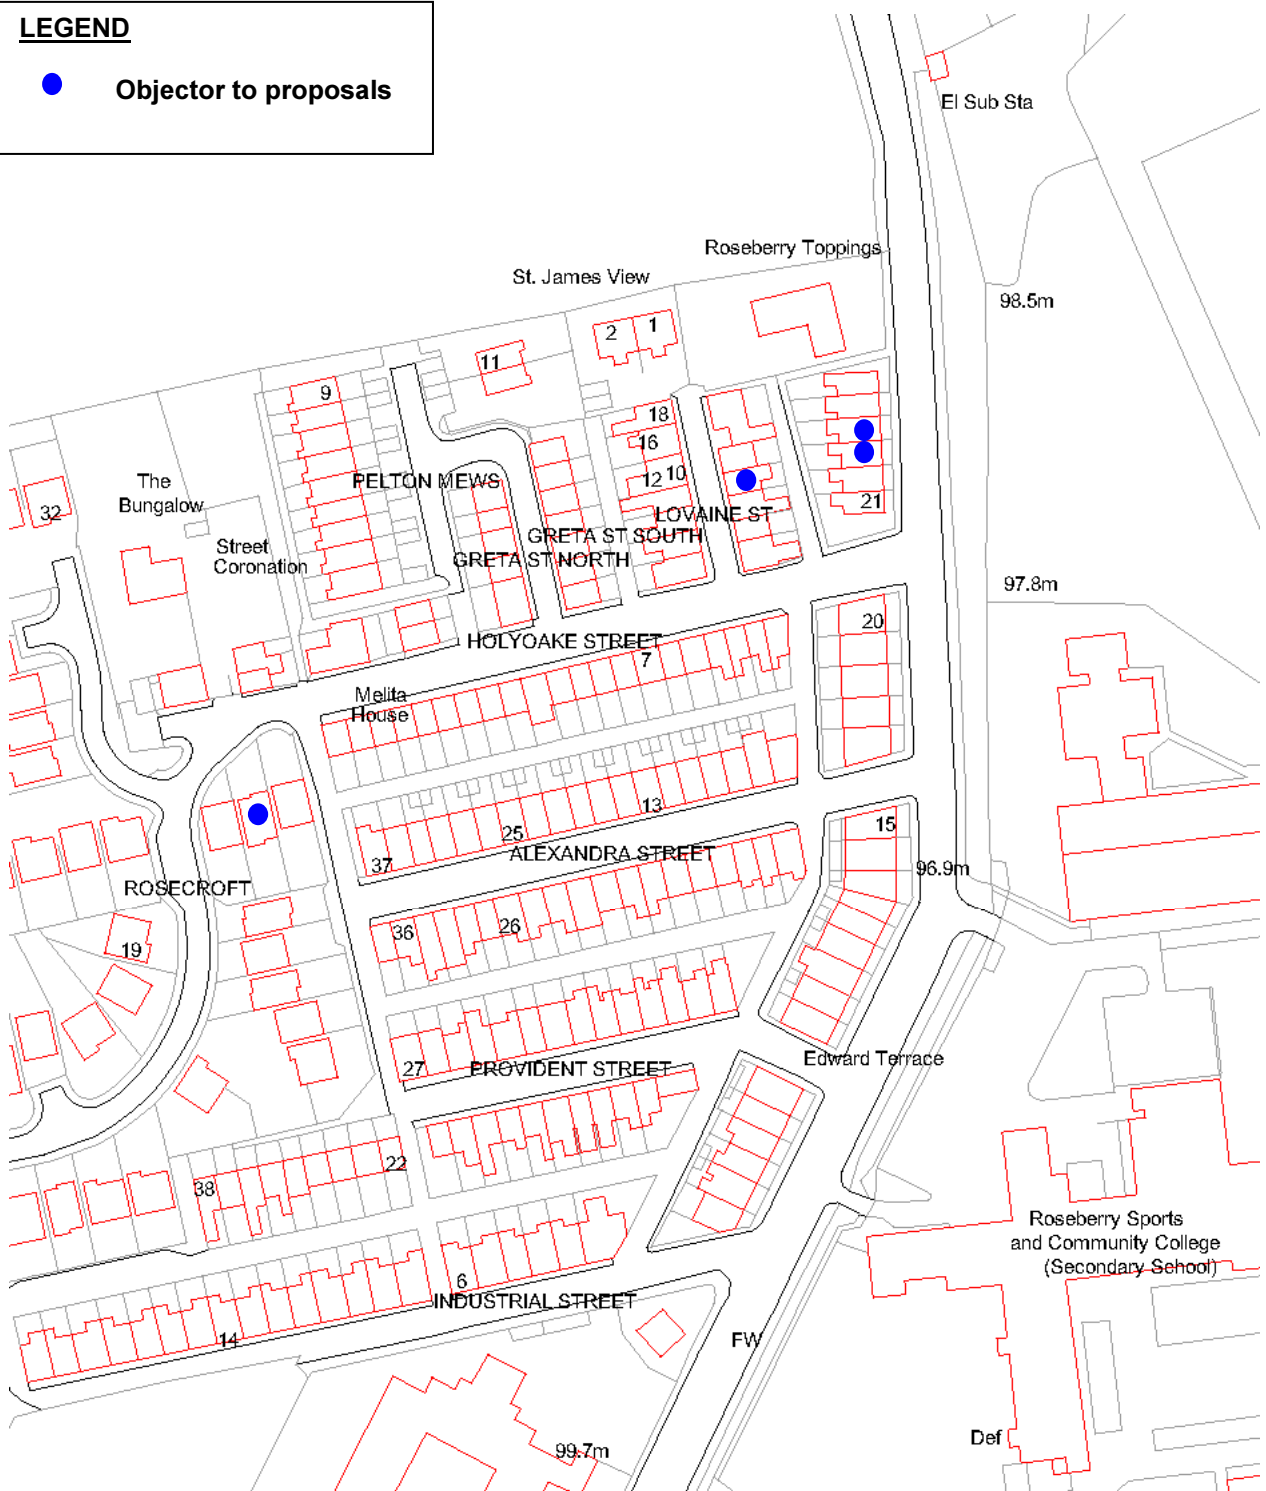


LEGEND

 **Objector to proposals**

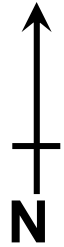

Roseberry Primary
and Nursery School

© Crown Copyright and database right 2012. Ordnance Survey LA 1



Making a difference where you live

Green Lane Council Offices
Green Lane
Spennymoor
Co. Durham, DL16 6JQ

<p>Scale: N.T.S.</p>	<p>Project: C5 / C94 Newfield</p>	<p>Project No: T26050</p>
<p>Drawing: Location of Objectors - A</p>		<p>Drawing No: ----</p>