


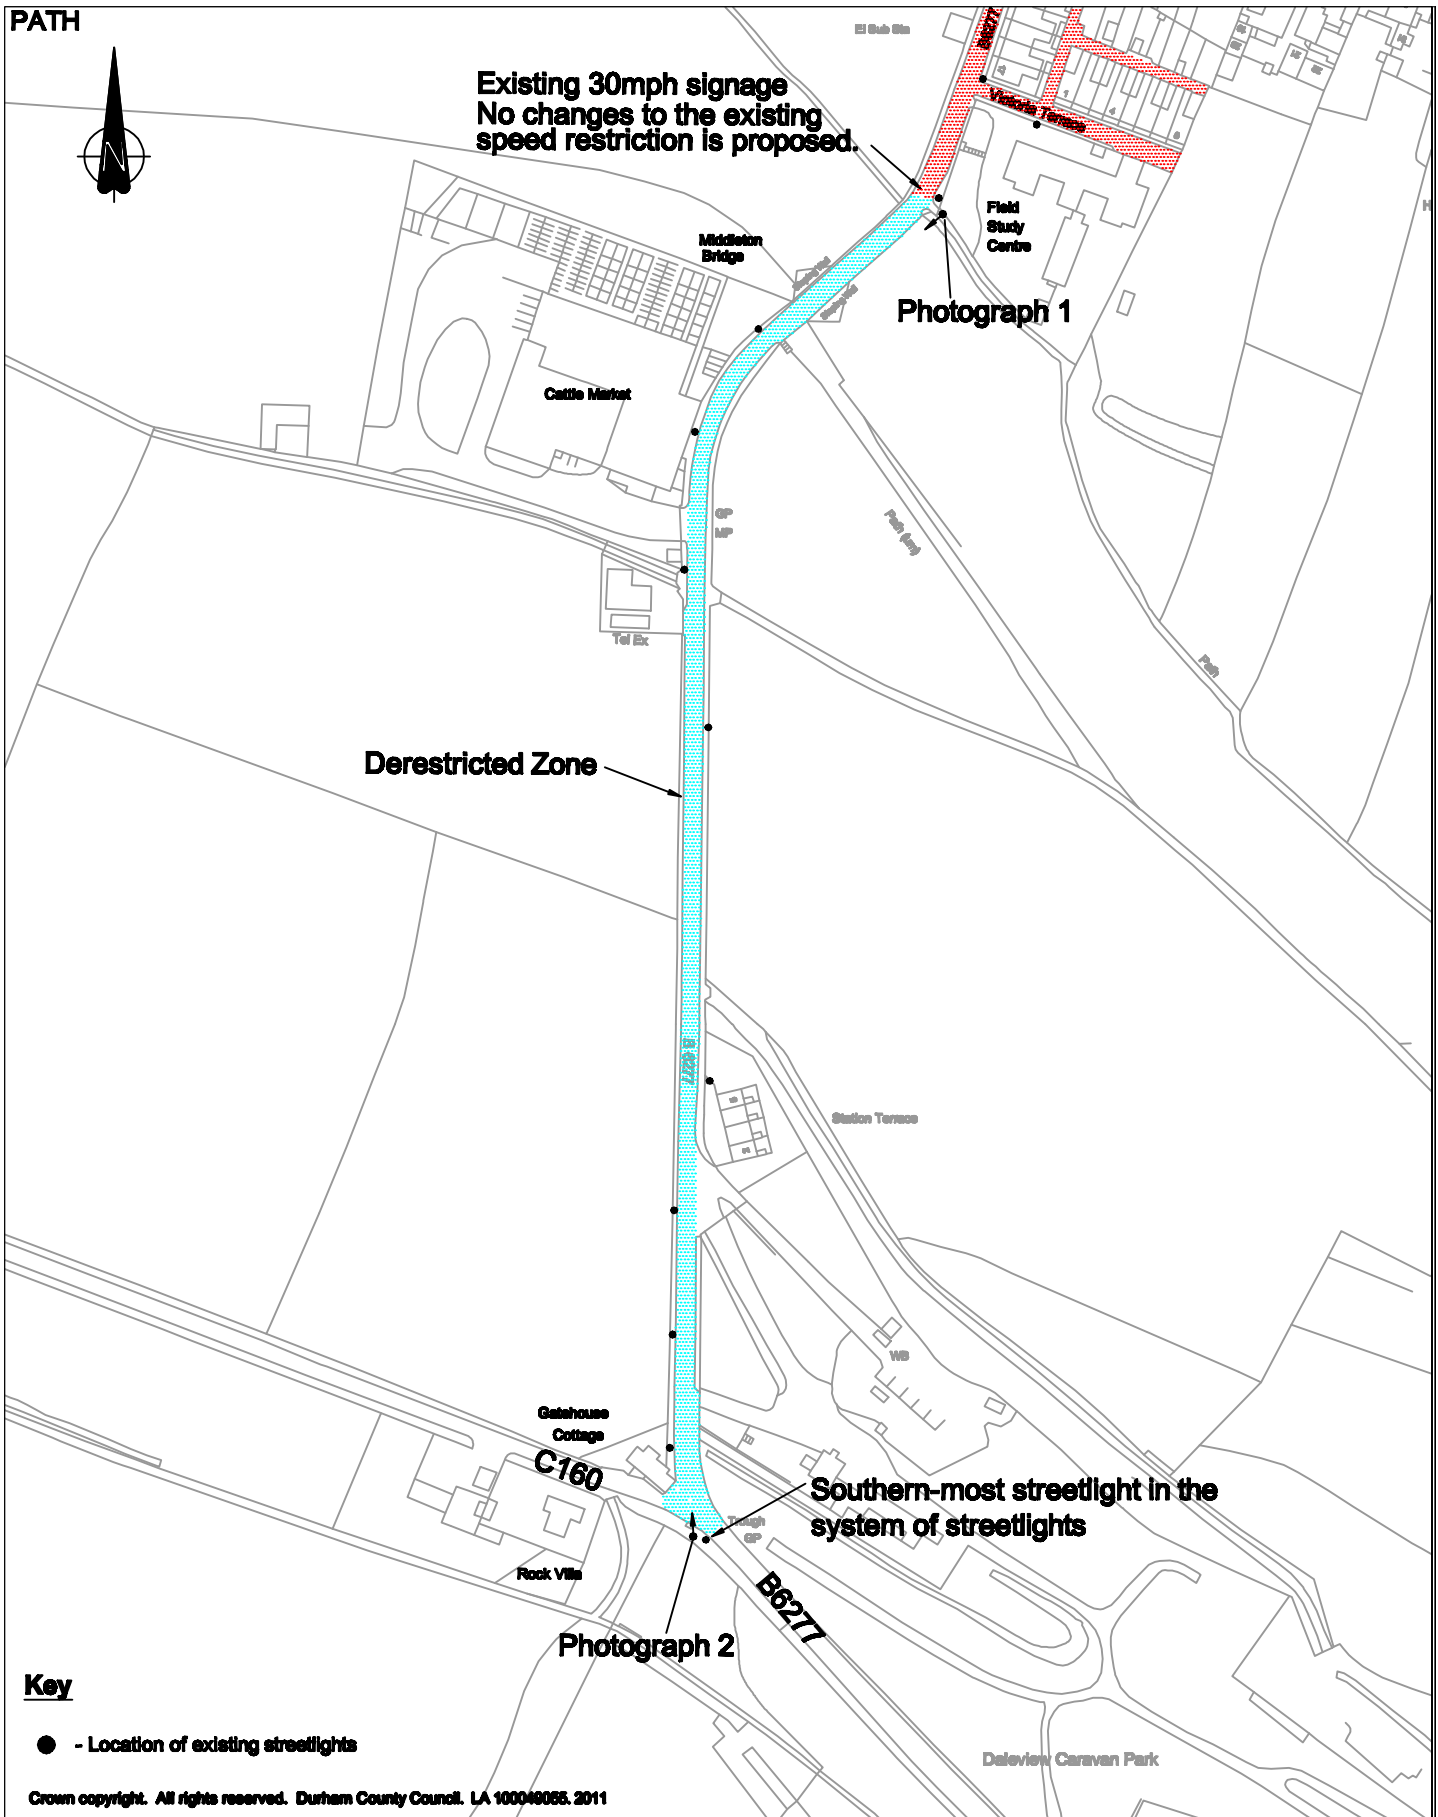

Existing 30mph signage
No changes to the existing
speed restriction is proposed.



Derestricted Zone

Photograph 1

Photograph 2

Southern-most streetlight in the
system of streetlights

Key

● - Location of existing streetlights

Crown copyright. All rights reserved. Durham County Council. LA 100040055. 2011

Rev/ Amdt	Approved By			Description Of Amendments
	Name	Date	Sign	



Durham
County Council

Southern Area Office

Terry Collins
Corporate Director
Neighbourhood Services
County Hall
Durham
DH1 1UQ

Project
B6277 Speed Limit Review

Drawing
**Objection to proposed speed limits in
Middleton- in-Teesdale - B6277**

Scale
1:2500

Project/Drawing No.

Rev.