


PATH

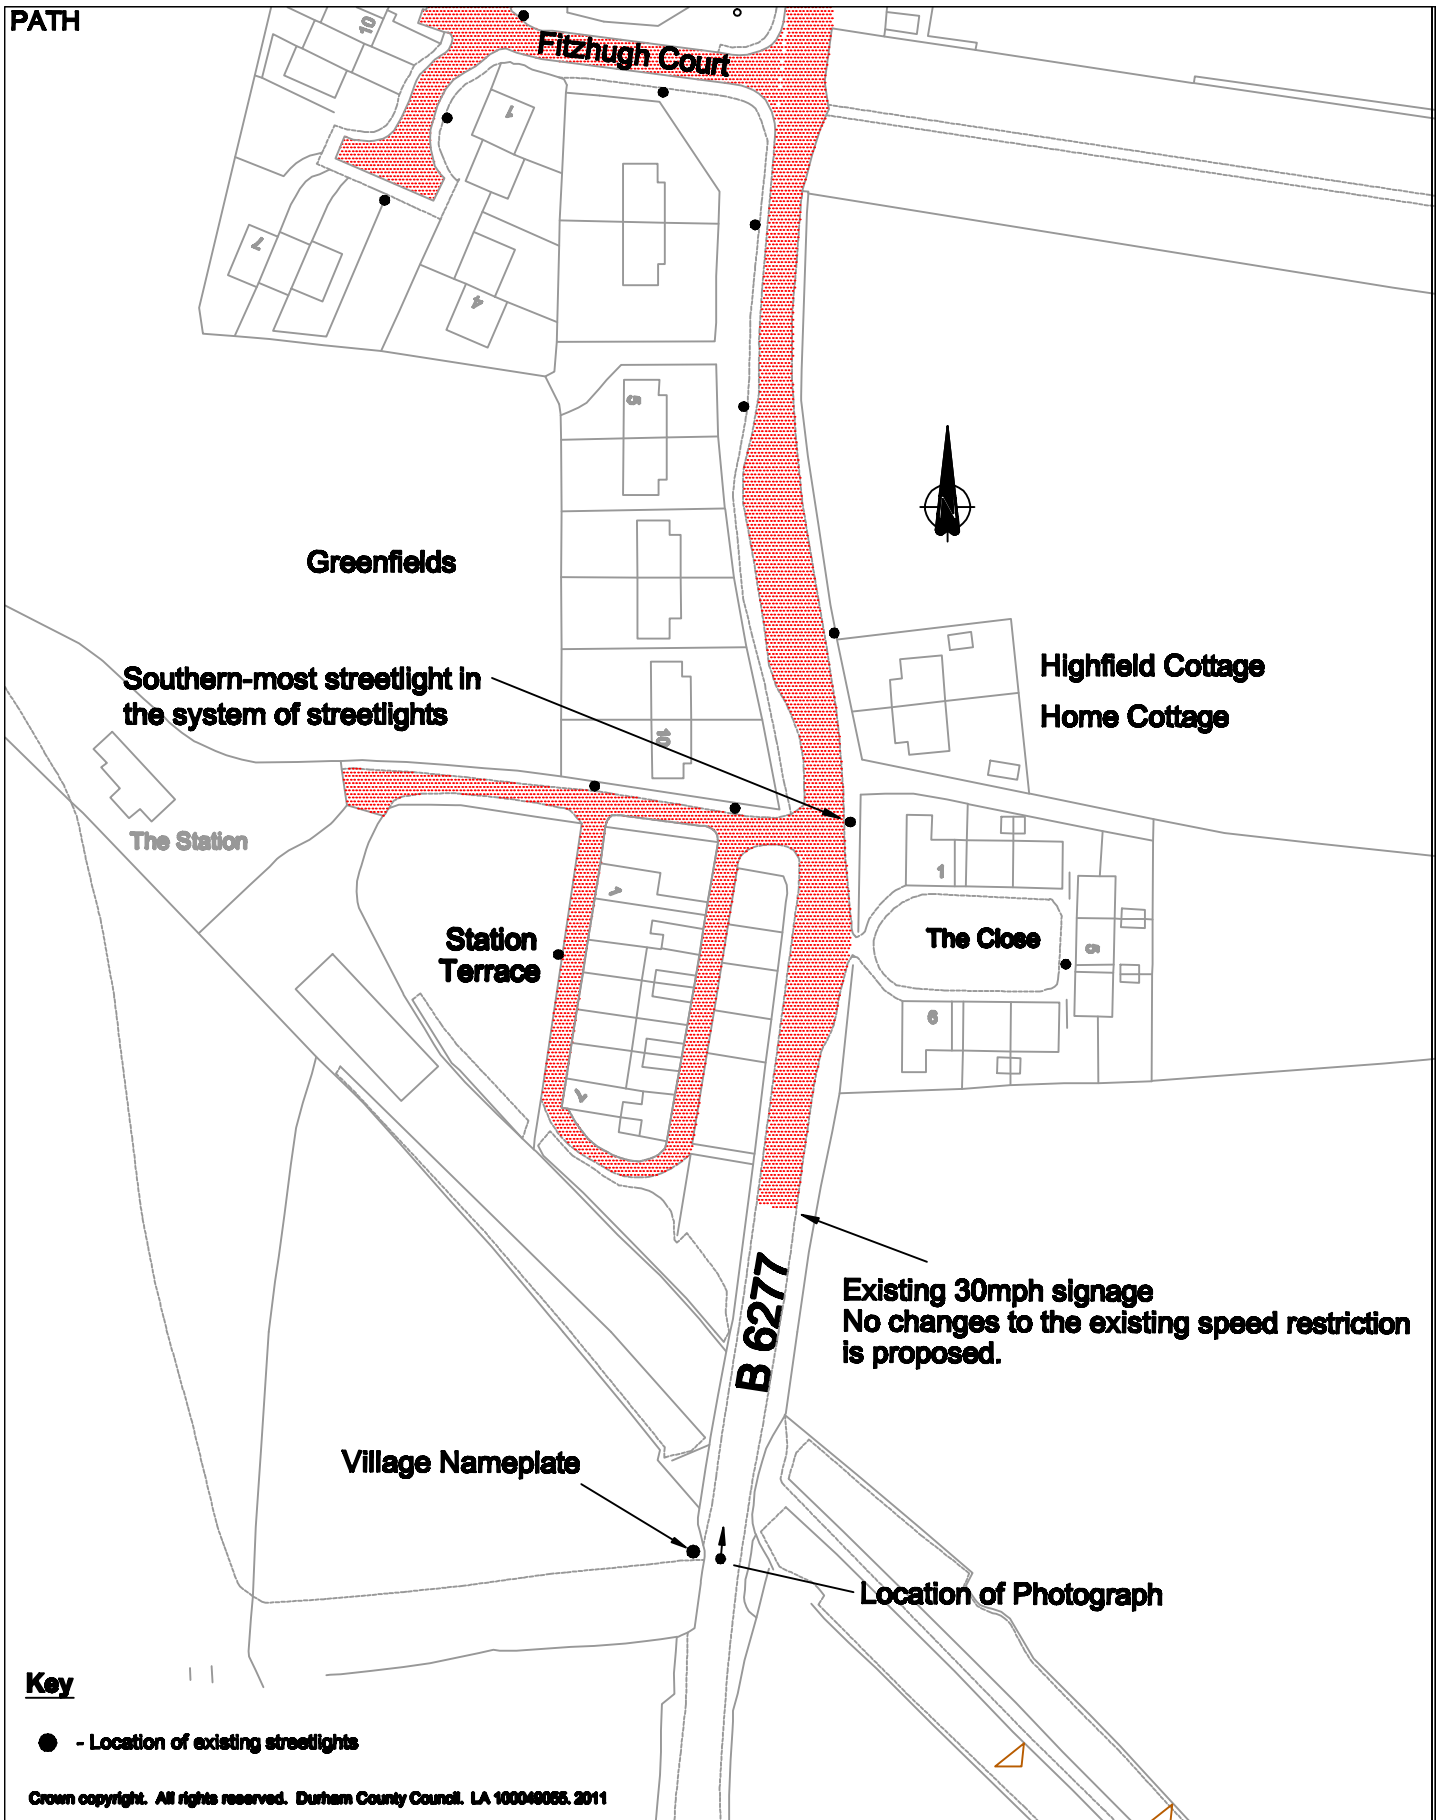

Key

● - Location of existing streetlights

Crown copyright. All rights reserved. Durham County Council. LA 100040055. 2011

Rev/ Amdt	Approved By			Description Of Amendments
	Name	Date	Sign	



Terry Collins
Corporate Director
Neighbourhood Services
County Hall
Durham
DH1 1SU

Project
B6277 Speed Limit Review

Drawing
Objections / Representations to proposed speed limits in Cotherstone - B6277 nr Fitzhugh Court

Scale
1:1250

Project/Drawing No.

Rev.