


PATH

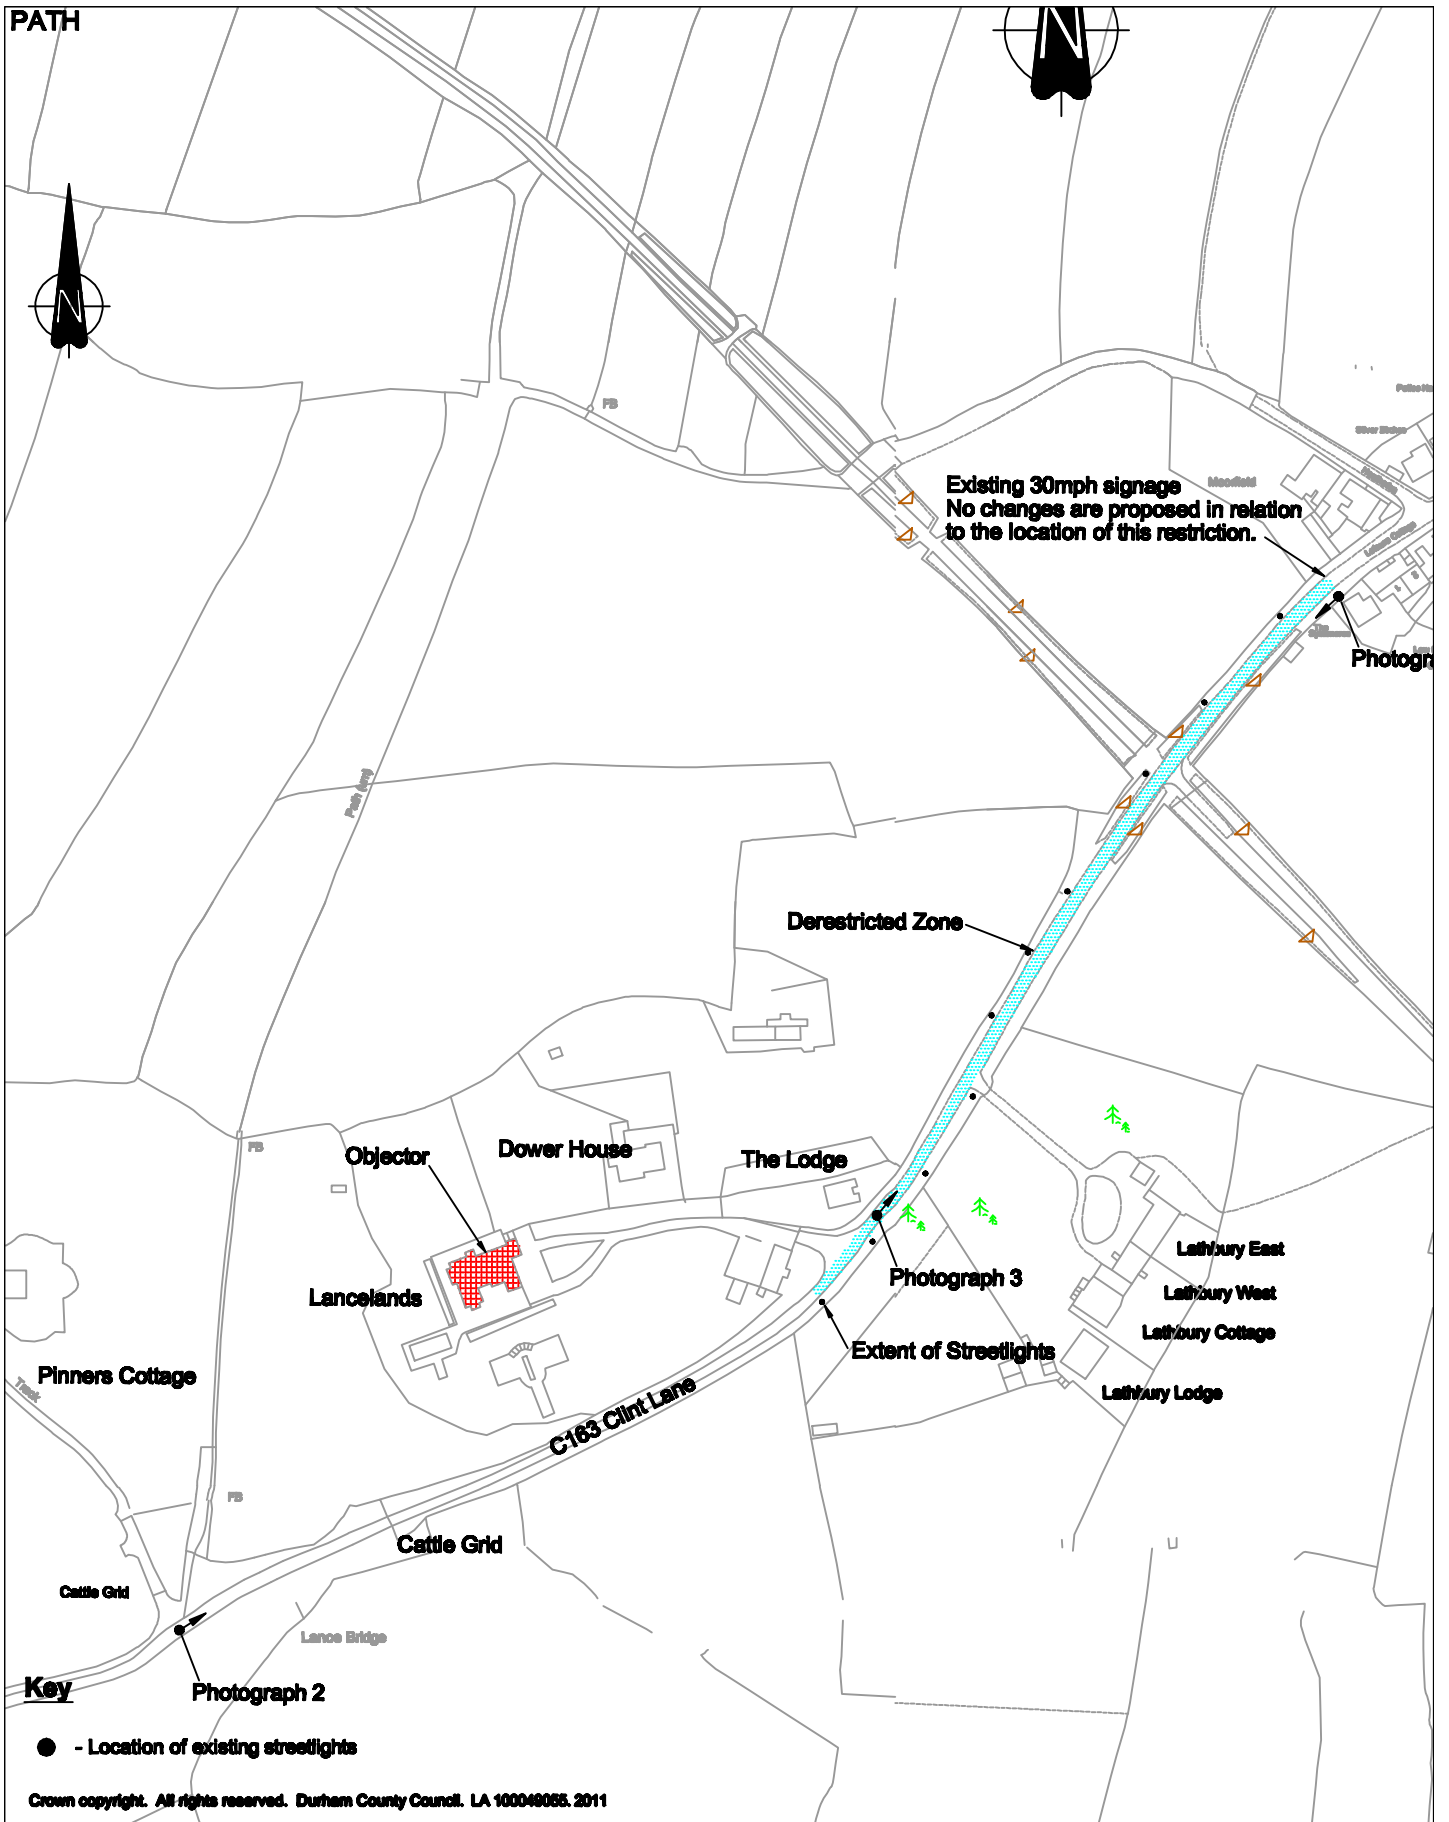

Crown copyright. All rights reserved. Durham County Council. LA 100040055. 2011

Rev/ Amdt	Approved By			Description Of Amendments
	Name	Date	Sign	

Durham
County Council

Southern Area Office

Terry Collins
Corporate Director
Neighbourhood Services
County Hall
Durham
DH1 1SU

Project
B6277 Speed Limit Review

Drawing
Objection to proposed speed limits in Cotherstone - Lancelands

Scale
1:2500

Project/Drawing No.

Rev.