
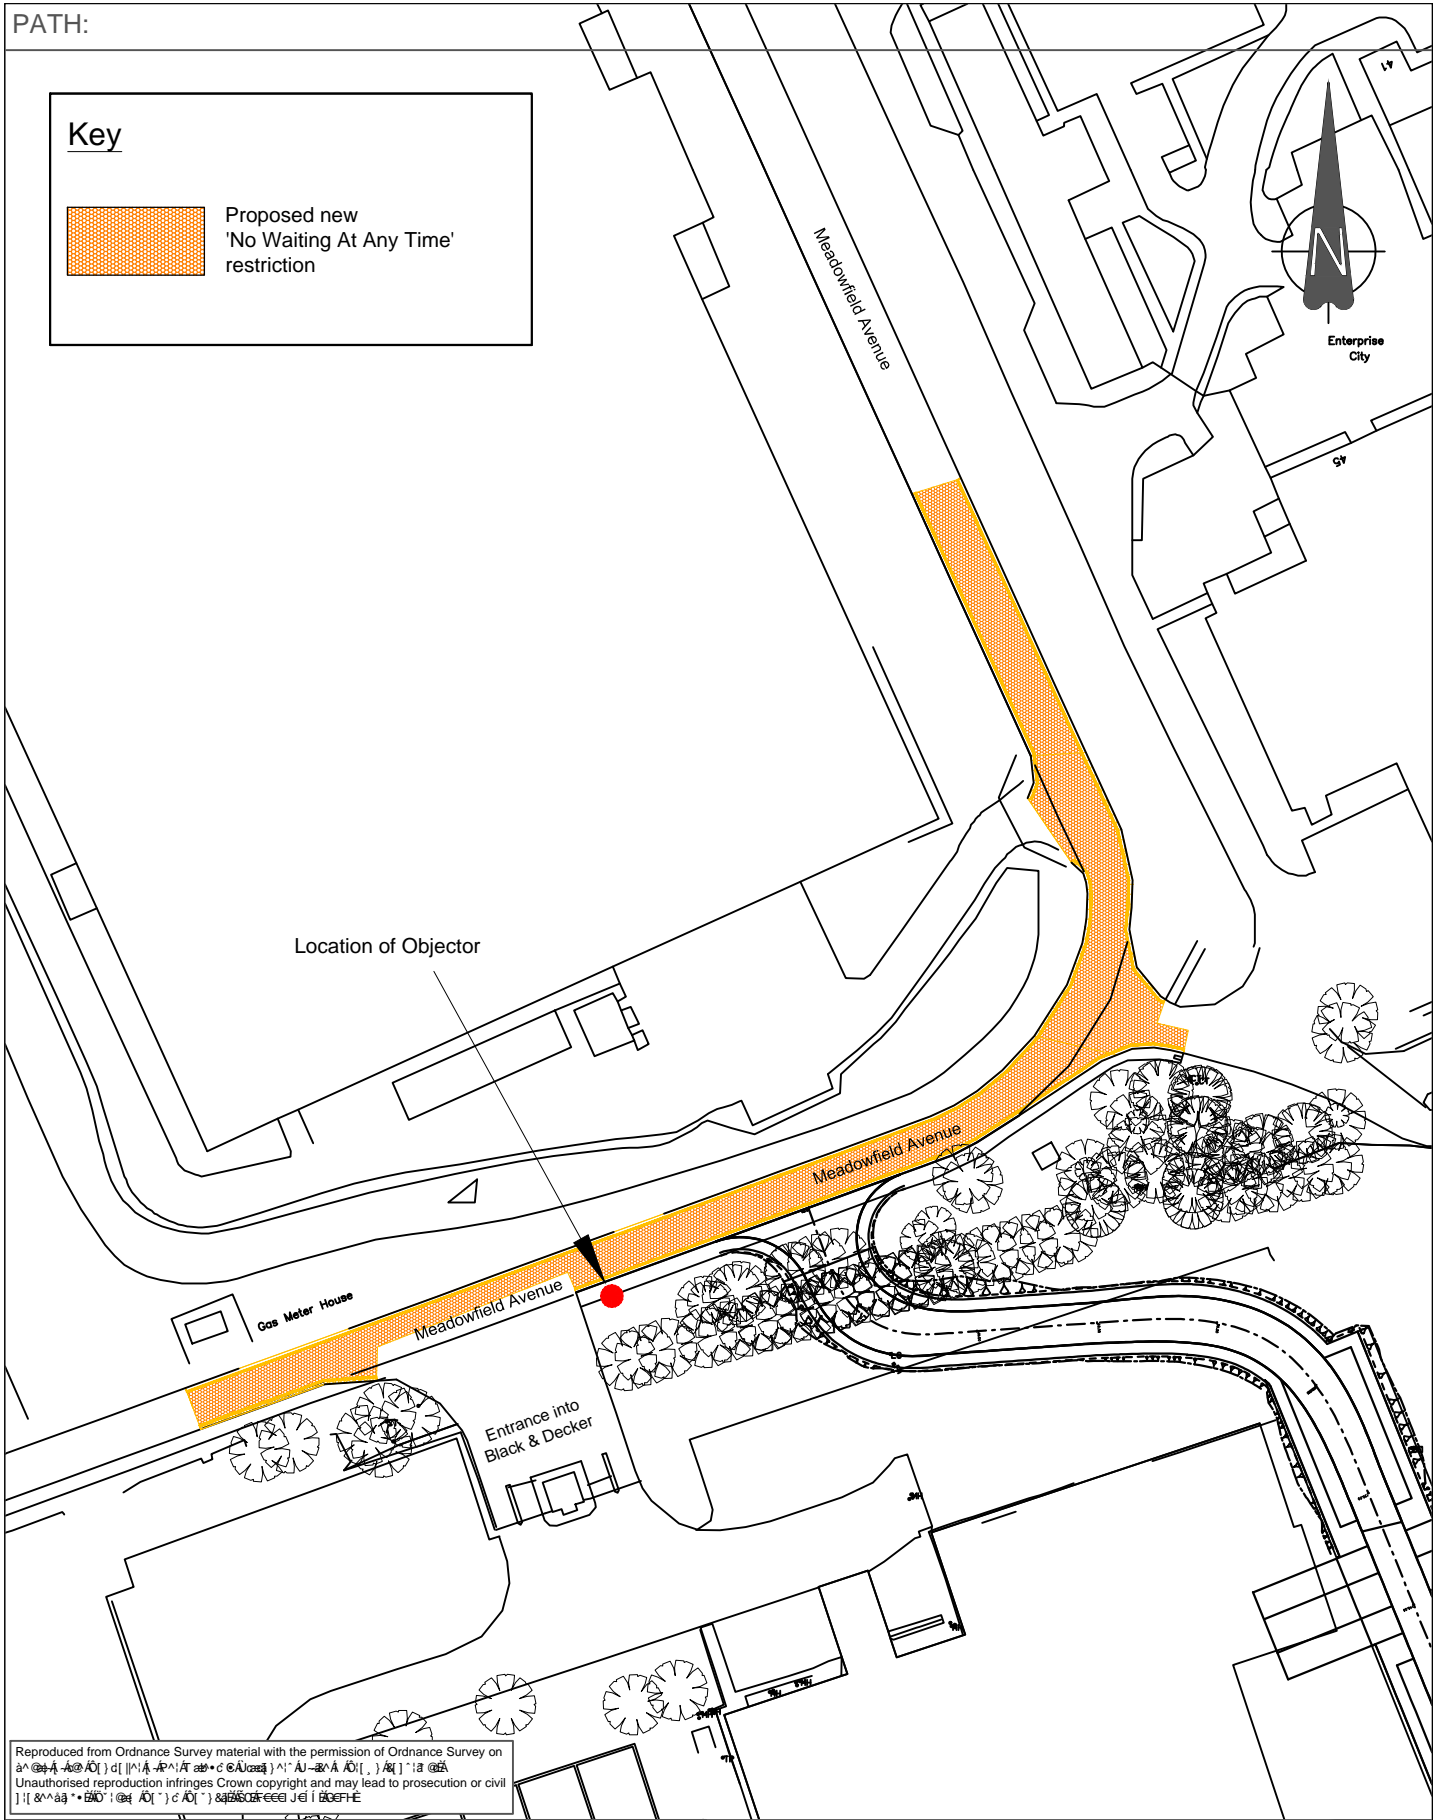


PATH:

Key

 Proposed new 'No Waiting At Any Time' restriction



Reproduced from Ordnance Survey material with the permission of Ordnance Survey on behalf of the Crown. All rights reserved. No part of this publication may be reproduced, stored in a retrieval system, or transmitted, in any form or by any means, without the prior written permission of Ordnance Survey. Unauthorised reproduction infringes Crown copyright and may lead to prosecution or civil liability.

Rev/ Amdt	Drawn By		Approved By			Description Of Amendments
	Name	Date	Name	Date	Sign	



Durham
County Council

**STRATEGIC
TRAFFIC
MANAGEMENT**

**CORPORATE DIRECTOR OF
REGENERATION & ECONOMIC
DEVELOPMENT**

COUNTY HALL, DURHAM. DH1 5UQ

Project Meadowfield Avenue, Tudhoe	
Drawing Proposed 'No Waiting At Any Time' Restriction Objector Details	
Scales 1:1250 @ A4	Project/Drawing No. APPENDIX 2