

DURHAM CREMATORIUM
FEASIBILITY STUDY : USE OF
SURPLUS HEAT .
SKETCH 1 : BUNGALOW HEATING .
AGC 27.2.13 .



DURHAM CREMATORIUM

AREA OF ROADWAY/PATHWAY


HEATING. SCALE 1:500

AGC 27.2.13.

SKETCH 2.

WOODLAND

Durham County Council - IntramAP

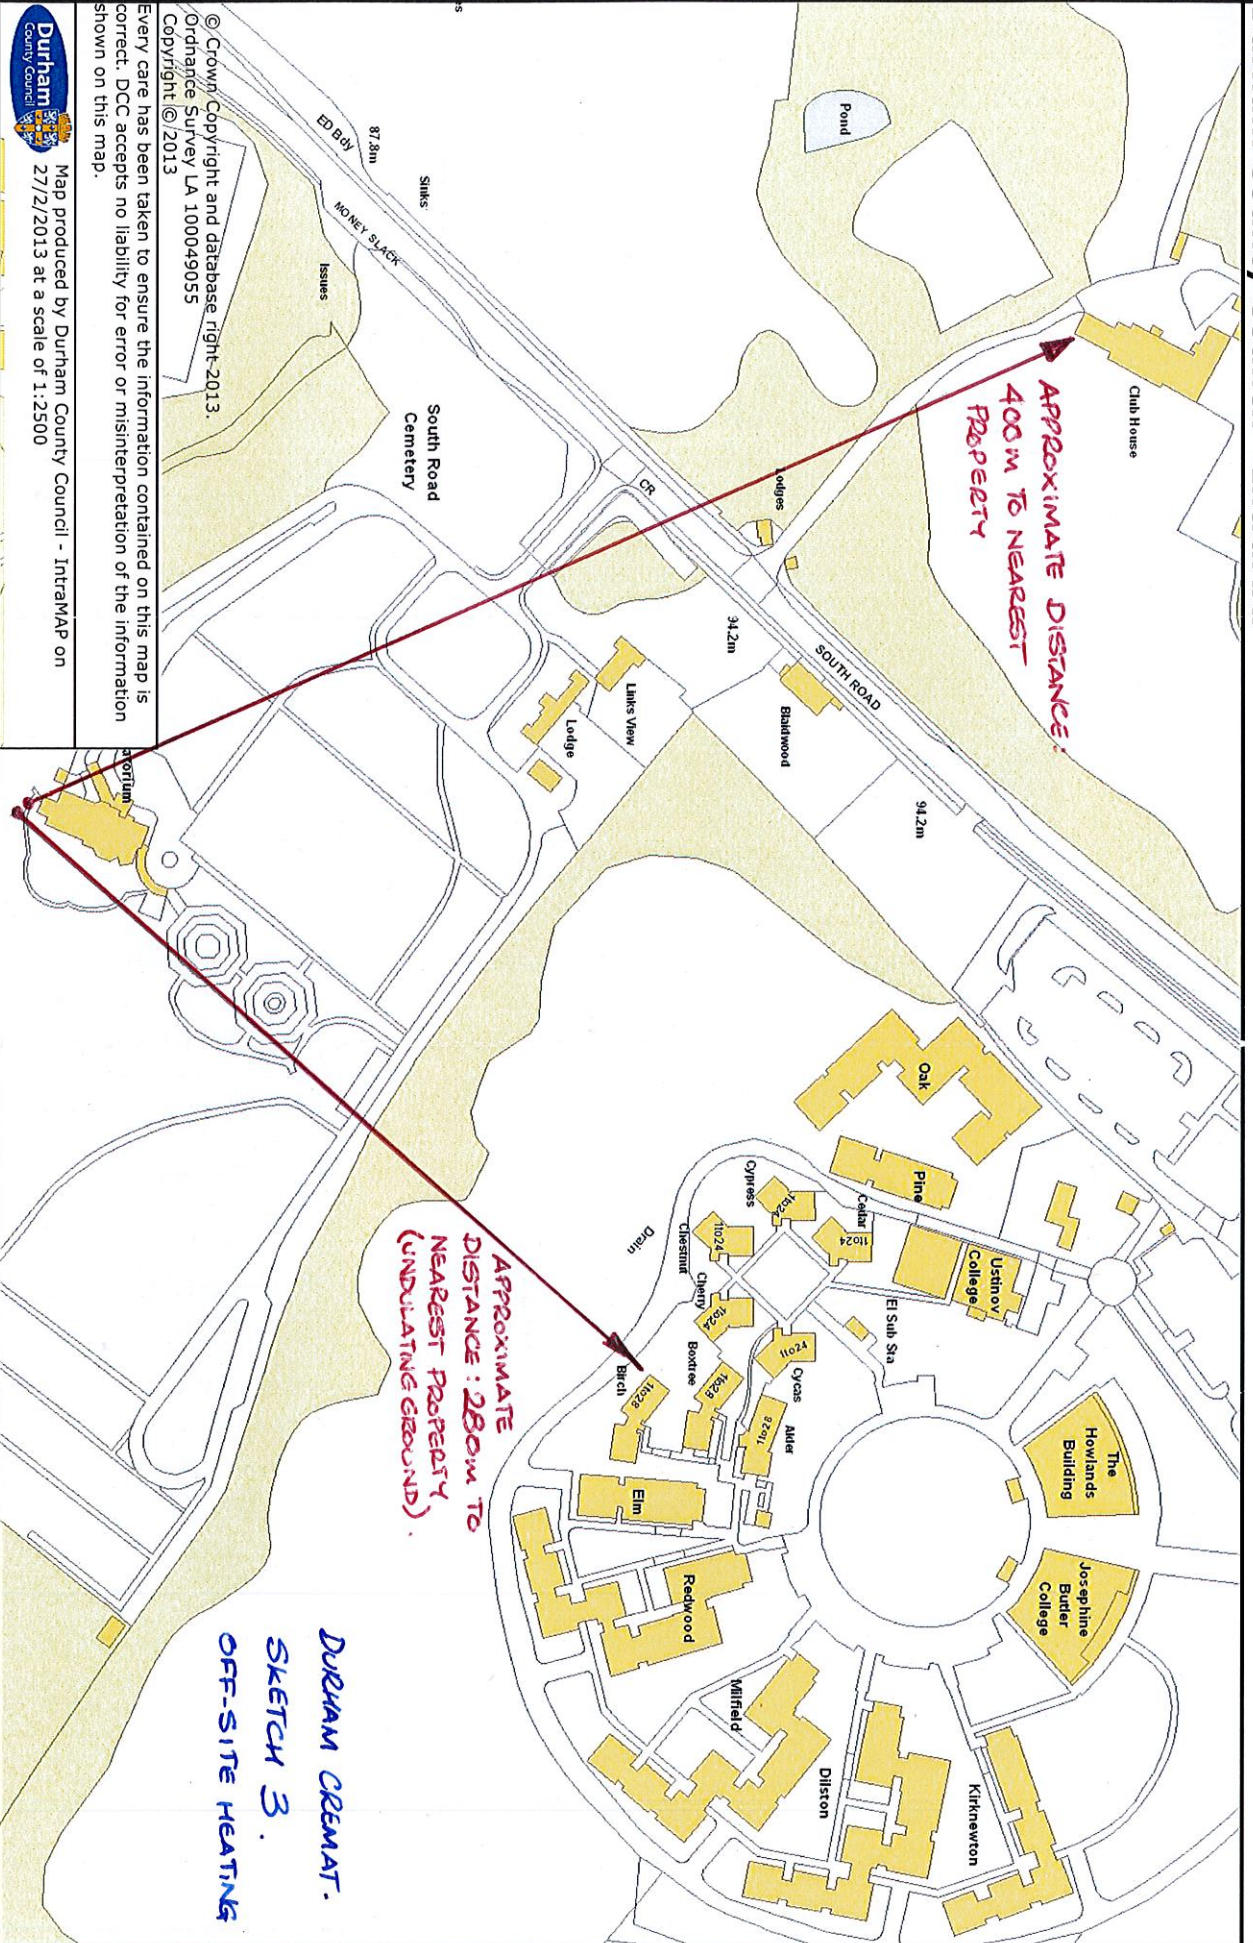

© Crown Copyright and database right 2013.
Ordnance Survey LA 100049055
Copyright © 2013

Every care has been taken to ensure the information contained on this map is correct. DCC accepts no liability for error or misinterpretation of the information shown on this map.



Map produced by Durham County Council - IntramAP on 27/2/2013 at a scale of 1:2500

DURHAM CREMAT.
SKETCH 3.
OFF-SITE HEATING