


PATH:

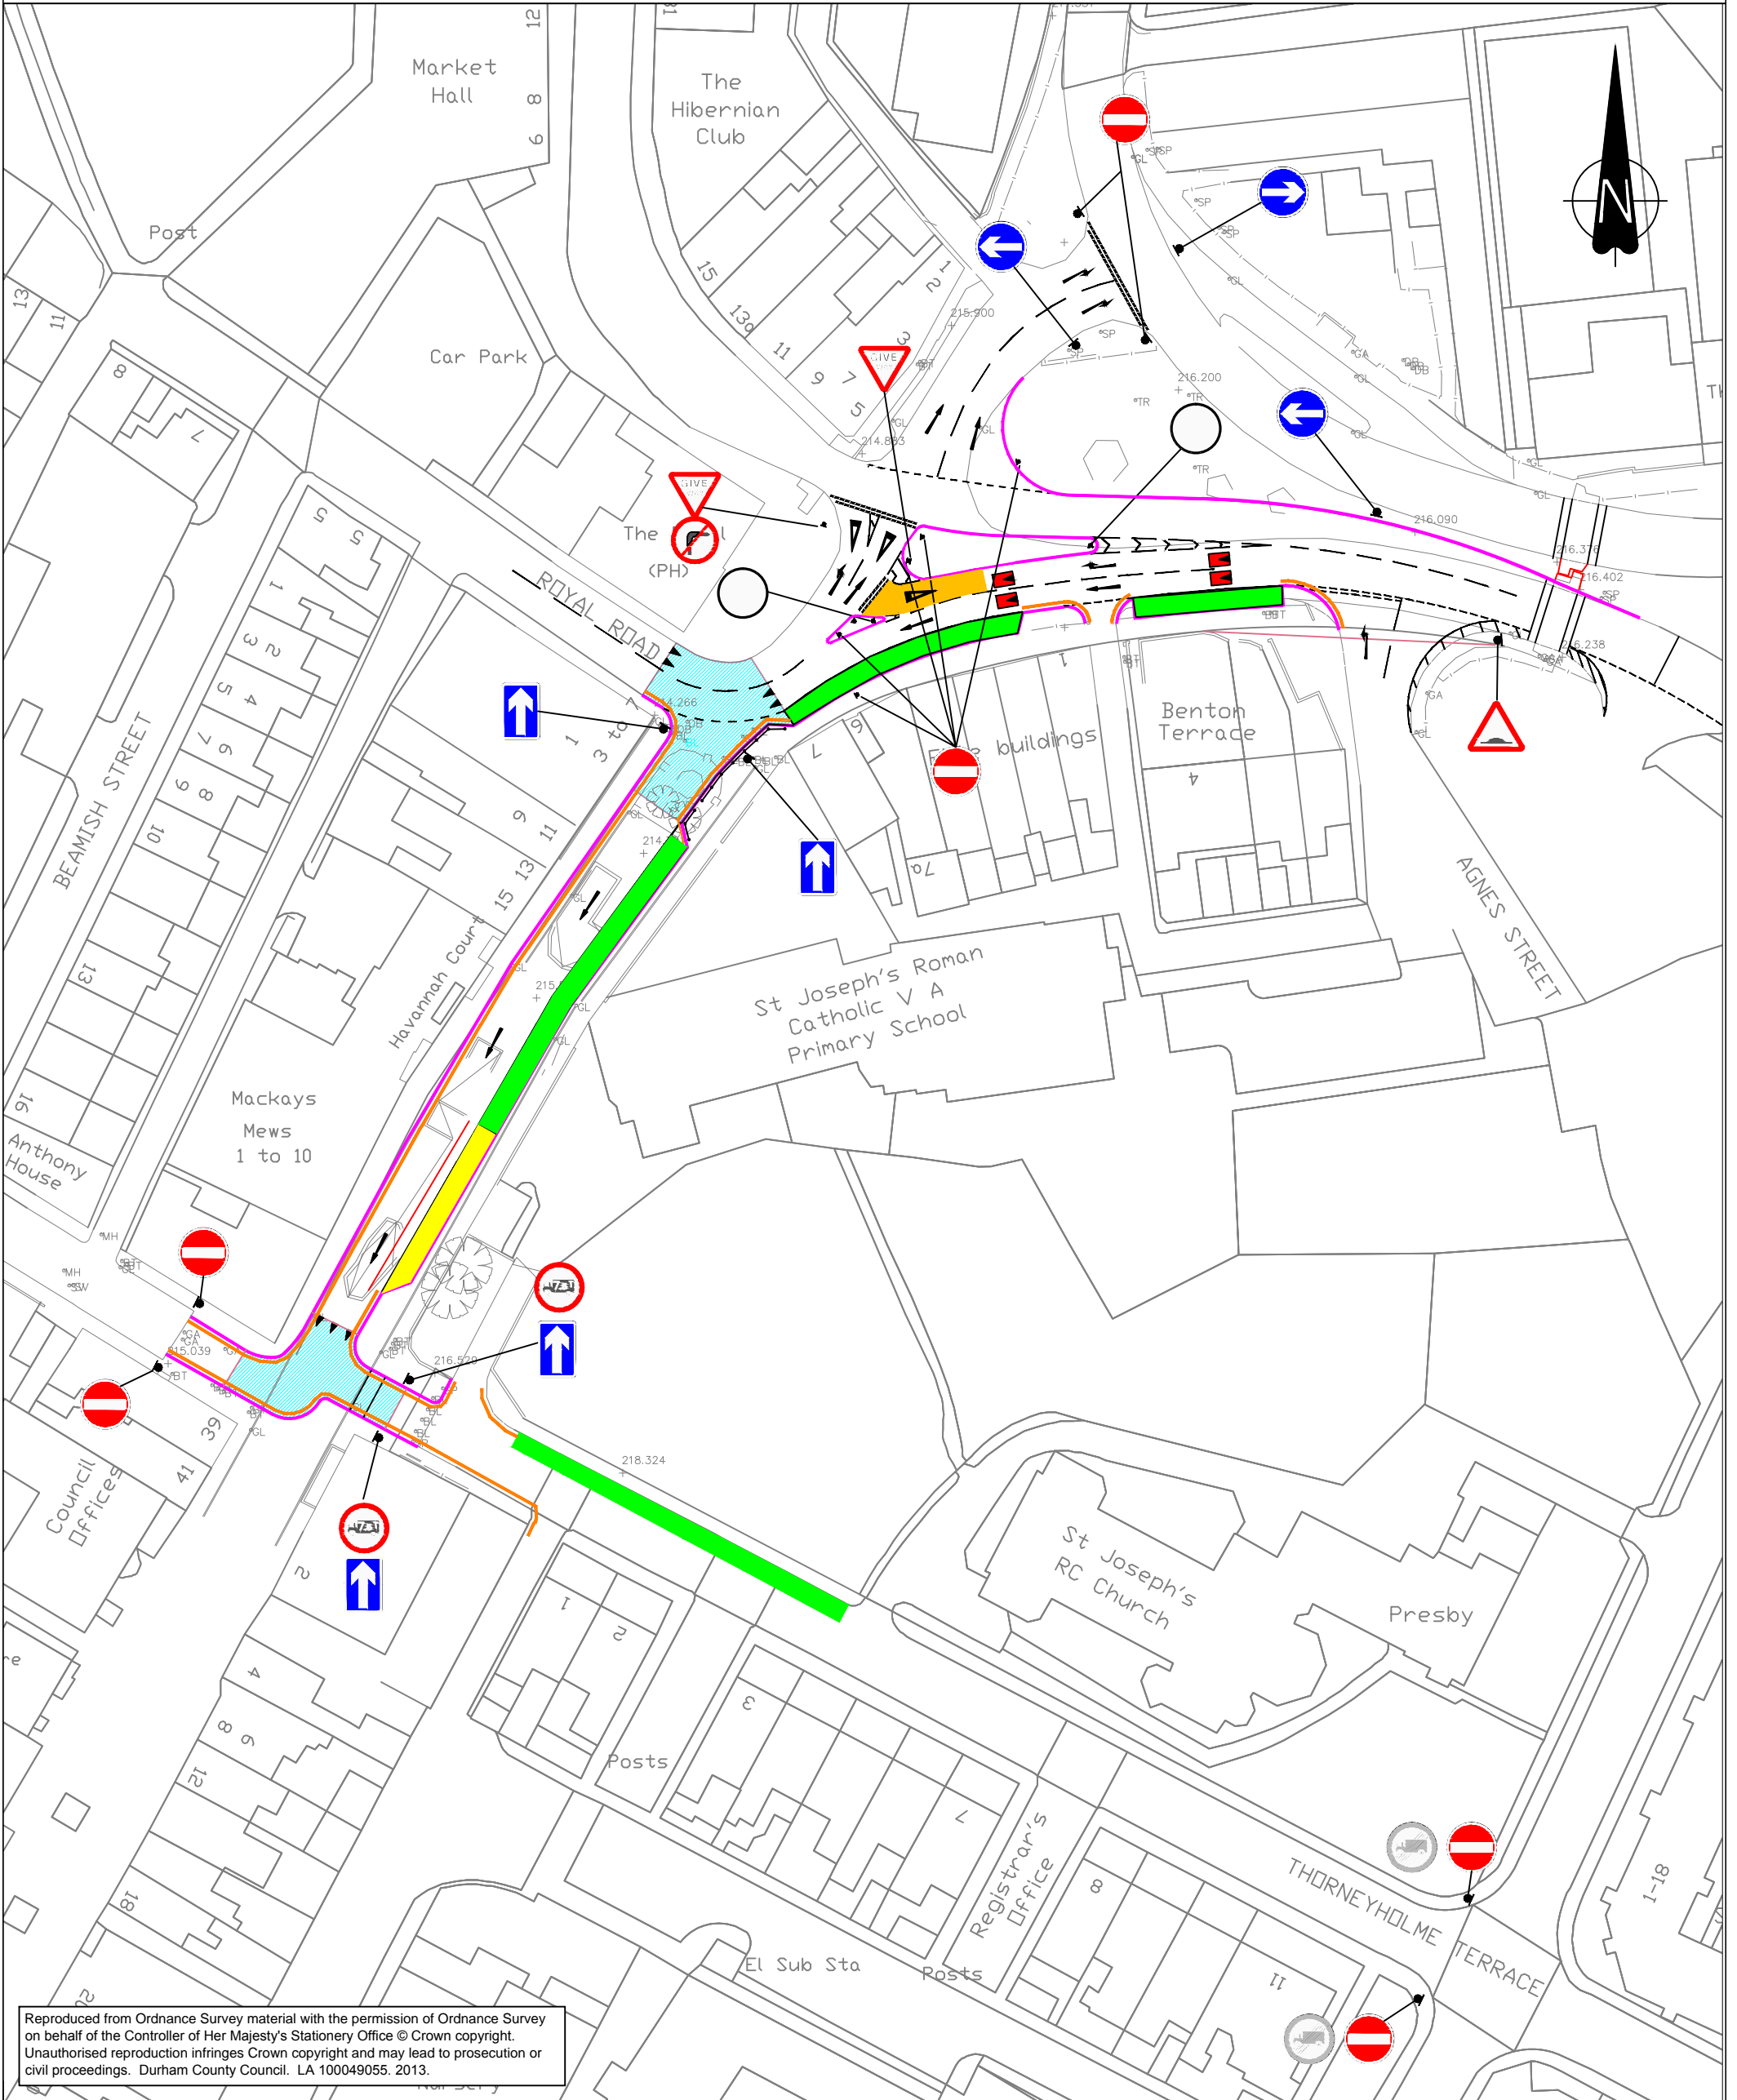

Reproduced from Ordnance Survey material with the permission of Ordnance Survey on behalf of the Controller of Her Majesty's Stationery Office © Crown copyright. Unauthorised reproduction infringes Crown copyright and may lead to prosecution or civil proceedings. Durham County Council. LA 100049055. 2013.

Rev/ Amdt	Drawn By		Approved By			Description Of Amendments
	Name	Date	Name	Date	Sign	

Key	
	- Speed Tables
	- Parking Restrictions Mon - Sat, 8am-6pm, 1 hour, No Return 2 hours
	- Parking Restrictions Disabled Parking, Mon - Sat, 3 hours, No return
	- Anti-Skid Material
	- No Waiting At Any Time Restrictions
Note Existing Restrictions Not Shown	

Durham
County Council

**STRATEGIC
TRAFFIC
MANAGEMENT**

**CORPORATE DIRECTOR OF
REGENERATION & ECONOMIC
DEVELOPMENT**

COUNTY HALL, DURHAM. DH1 5UQ

Project Stanley Front Street	
Drawing Proposed Works	
Scale 1:750 @ A3	Project/Drawing No. Committee Plan
Rev.	