


PATH:

Note

Plan contains objectors living in the Front St / Beamish St / Thornleyholme Terrace area. Other objectors locations are not included on this plan.

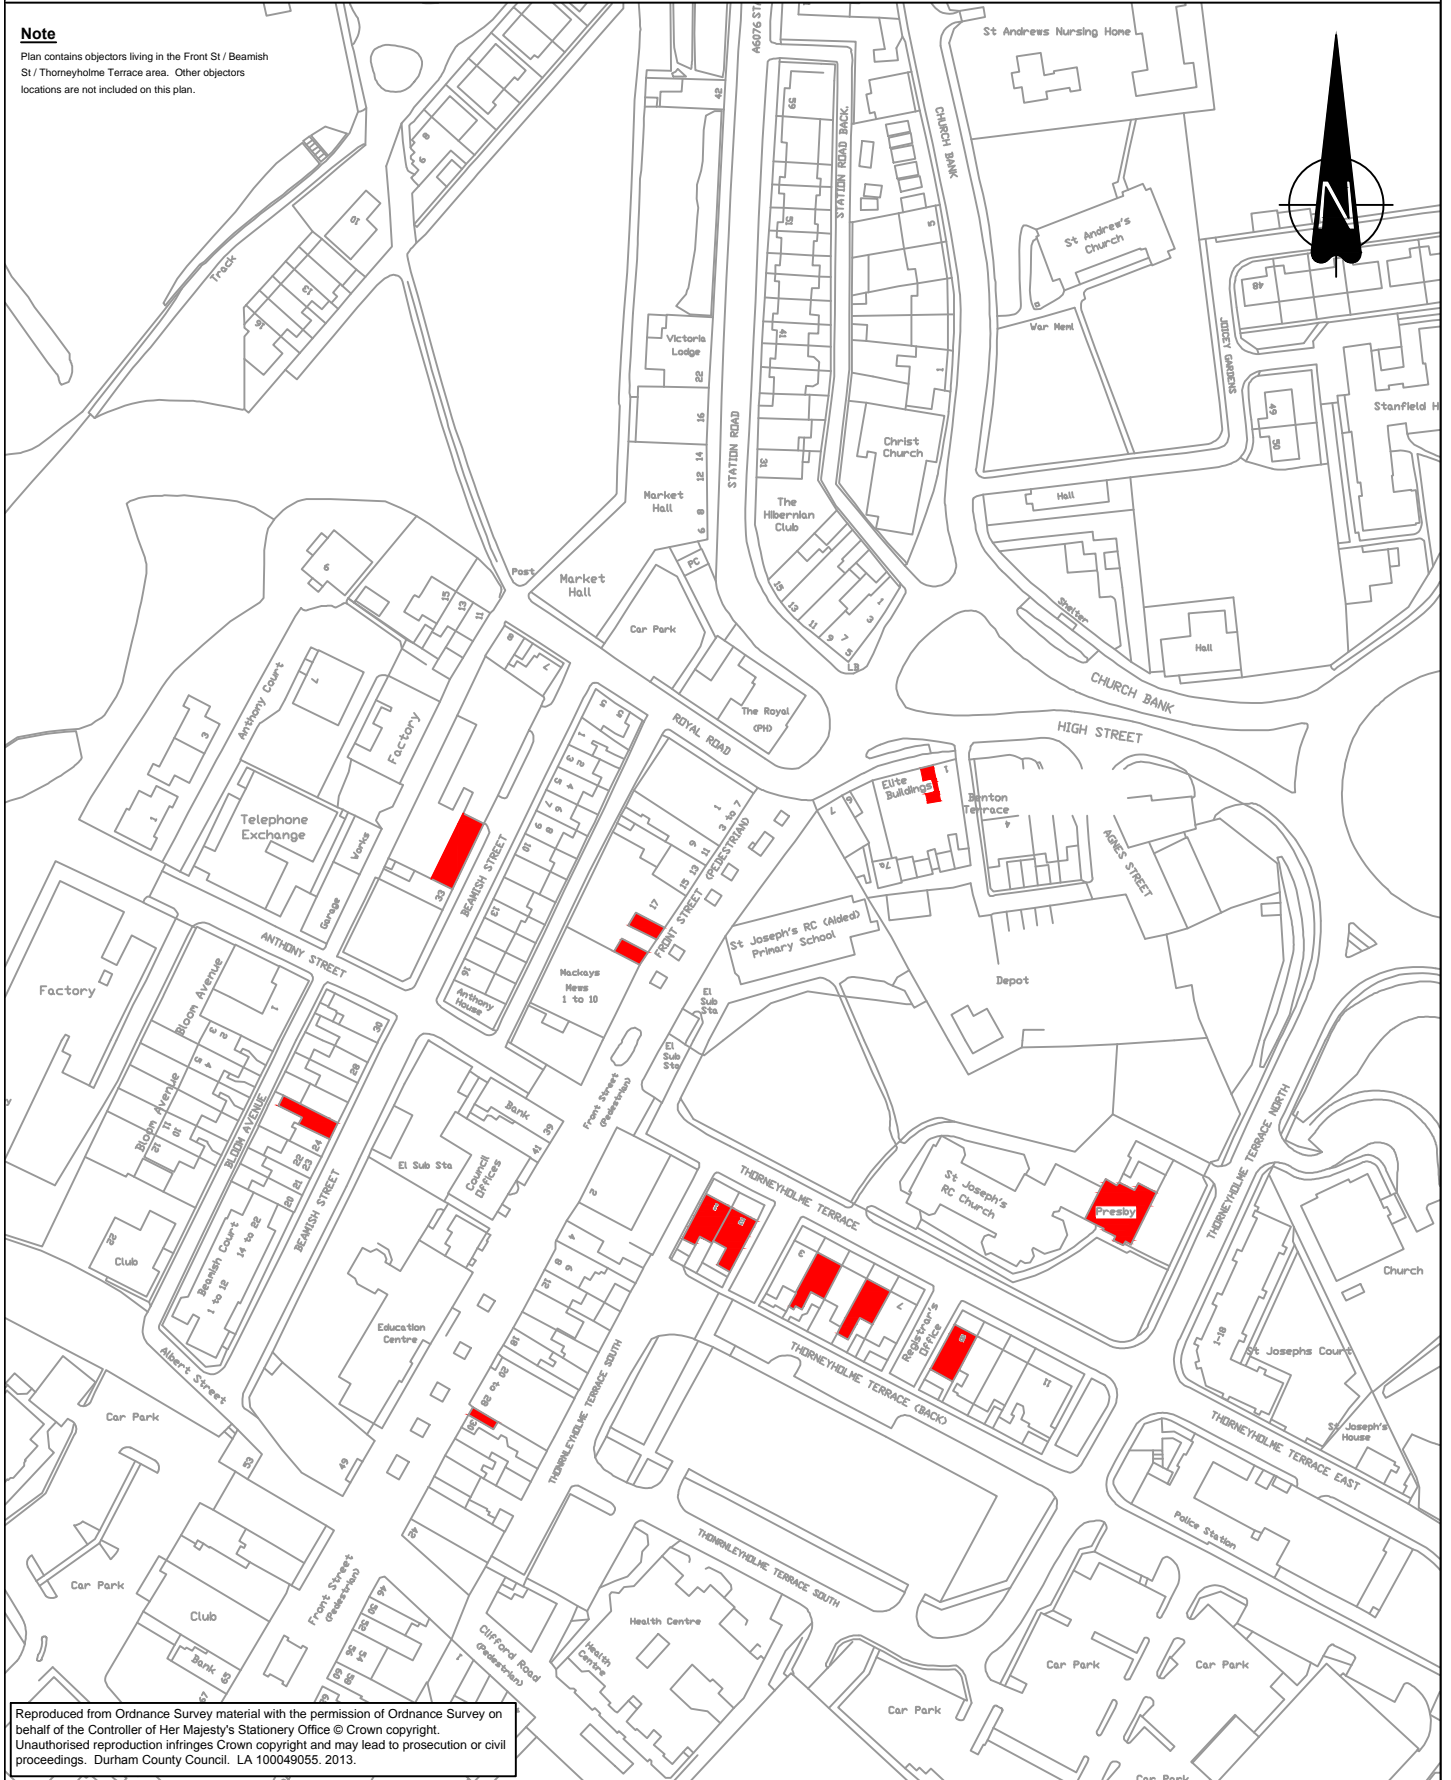

Reproduced from Ordnance Survey material with the permission of Ordnance Survey on behalf of the Controller of Her Majesty's Stationery Office © Crown copyright. Unauthorised reproduction infringes Crown copyright and may lead to prosecution or civil proceedings. Durham County Council. LA 100049055. 2013.

Rev/Amdt	Drawn By		Approved By			Description Of Amendments
	Name	Date	Name	Date	Sign	
	LM	09/13				



Durham
County Council

**STRATEGIC
TRAFFIC
MANAGEMENT**

**CORPORATE DIRECTOR OF
REGENERATION & ECONOMIC
DEVELOPMENT**

COUNTY HALL, DURHAM. DH1 5UQ

Project Stanley Front Street	
Drawing Objectors	
Scales 1:2000 @ A4	Project/Drawing No. TM/40038/13/0913