


Reproduced from Ordnance Survey material with the permission of Ordnance Survey on behalf of the Controller of Her Majesty's Stationery Office © Crown copyright. Unauthorised reproduction infringes Crown copyright and may lead to prosecution or civil proceedings. Durham County Council. LA 100049055. 2014.

Rev/ Amdt	Drawn By		Approved By			Description Of Amendments
	Name	Date	Name	Date	Sign	
0/-	T.B.	25/02/13				



Durham
County Council

Corporate Director
Regeneration & Economic
Development


Strategic Traffic Management
County Hall, Durham DH1 5UQ


Project
County Durham Bus Lane Amendments

Drawing
A167, Foster Terrace, Croxdale

Scales
1:1000

Project/Drawing No.
TM/40038/13/27

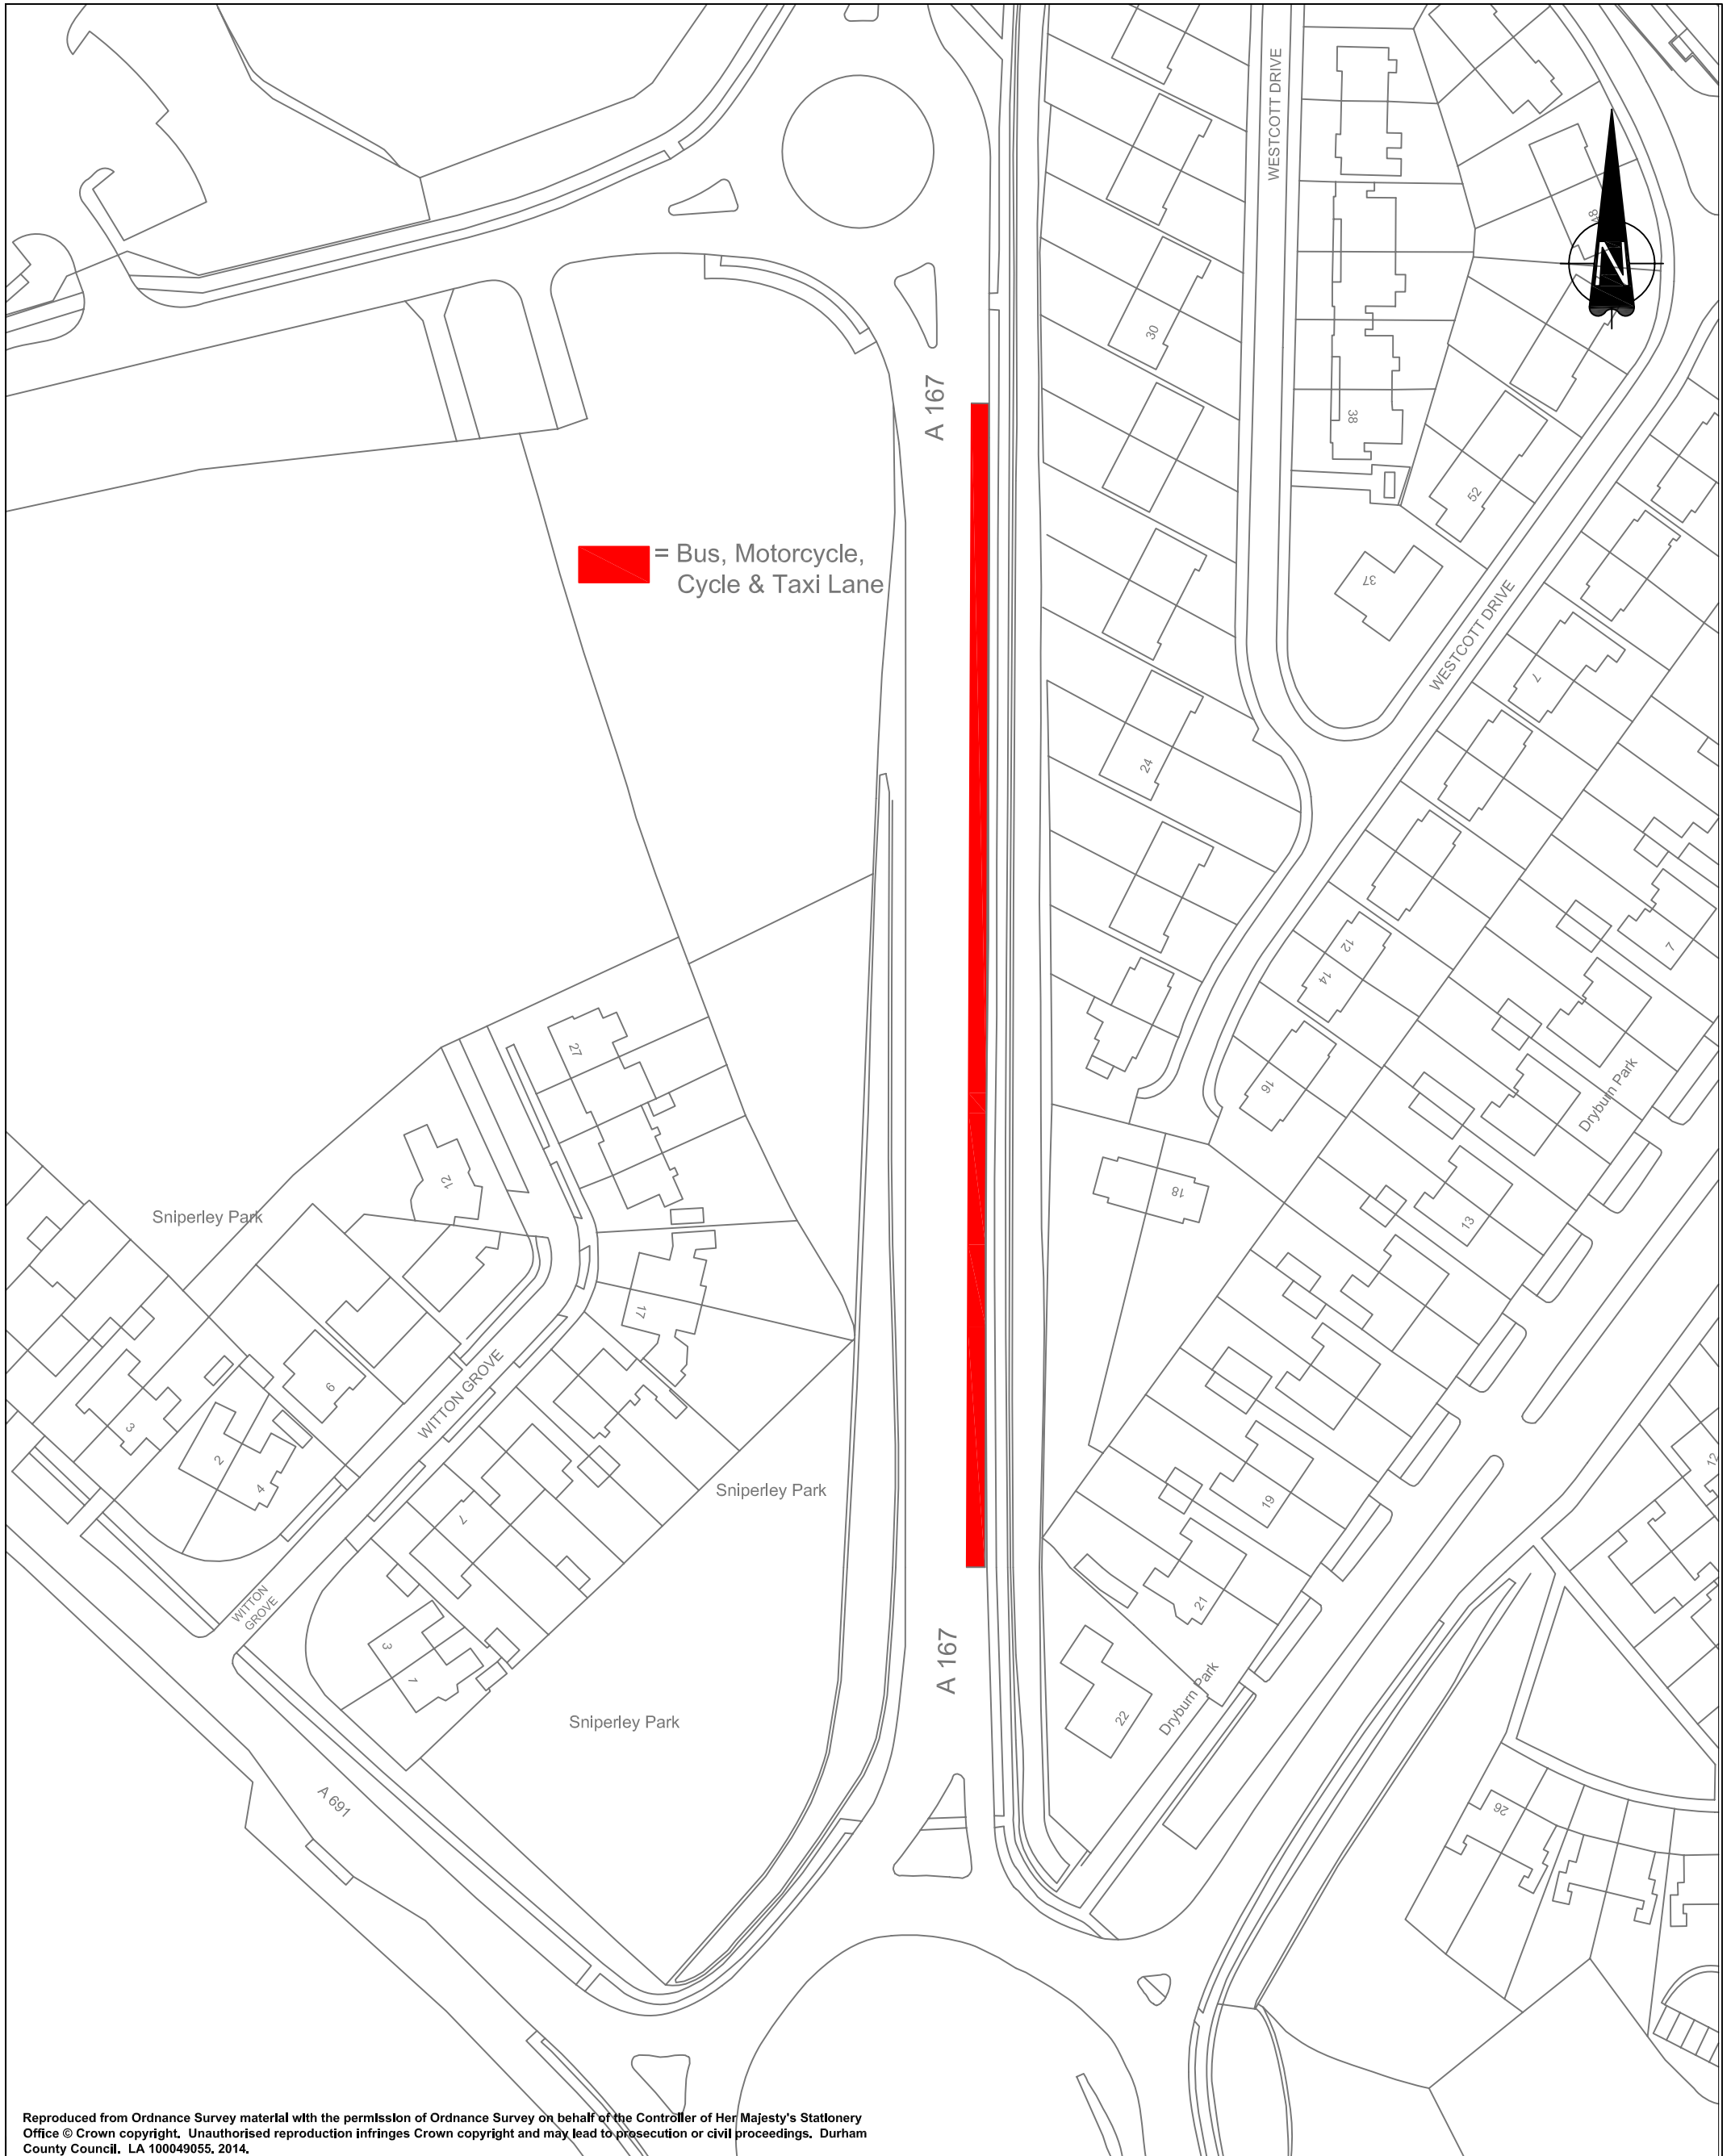

 = Bus, Motorcycle, Cycle & Taxi Lane

Reproduced from Ordnance Survey material with the permission of Ordnance Survey on behalf of the Controller of Her Majesty's Stationery Office © Crown copyright. Unauthorised reproduction infringes Crown copyright and may lead to prosecution or civil proceedings. Durham County Council. LA 100049055. 2014.

Rev/ Amdt	Drawn By		Approved By			Description Of Amendments
	Name	Date	Name	Date	Sign	
0/-	T.B.	25/02/13				





Durham
County Council


**Corporate Director
Regeneration & Economic
Development**

Strategic Traffic Management
County Hall, Durham DH1 5UQ

Project County Durham Bus Lane Amendments	
Drawing A167, North Of Sniperley Roundabout	
Scales 1:1000	Project/Drawing No. TM/40038/13/28
Rev.	

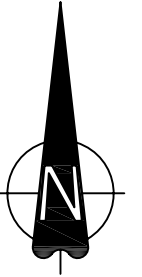


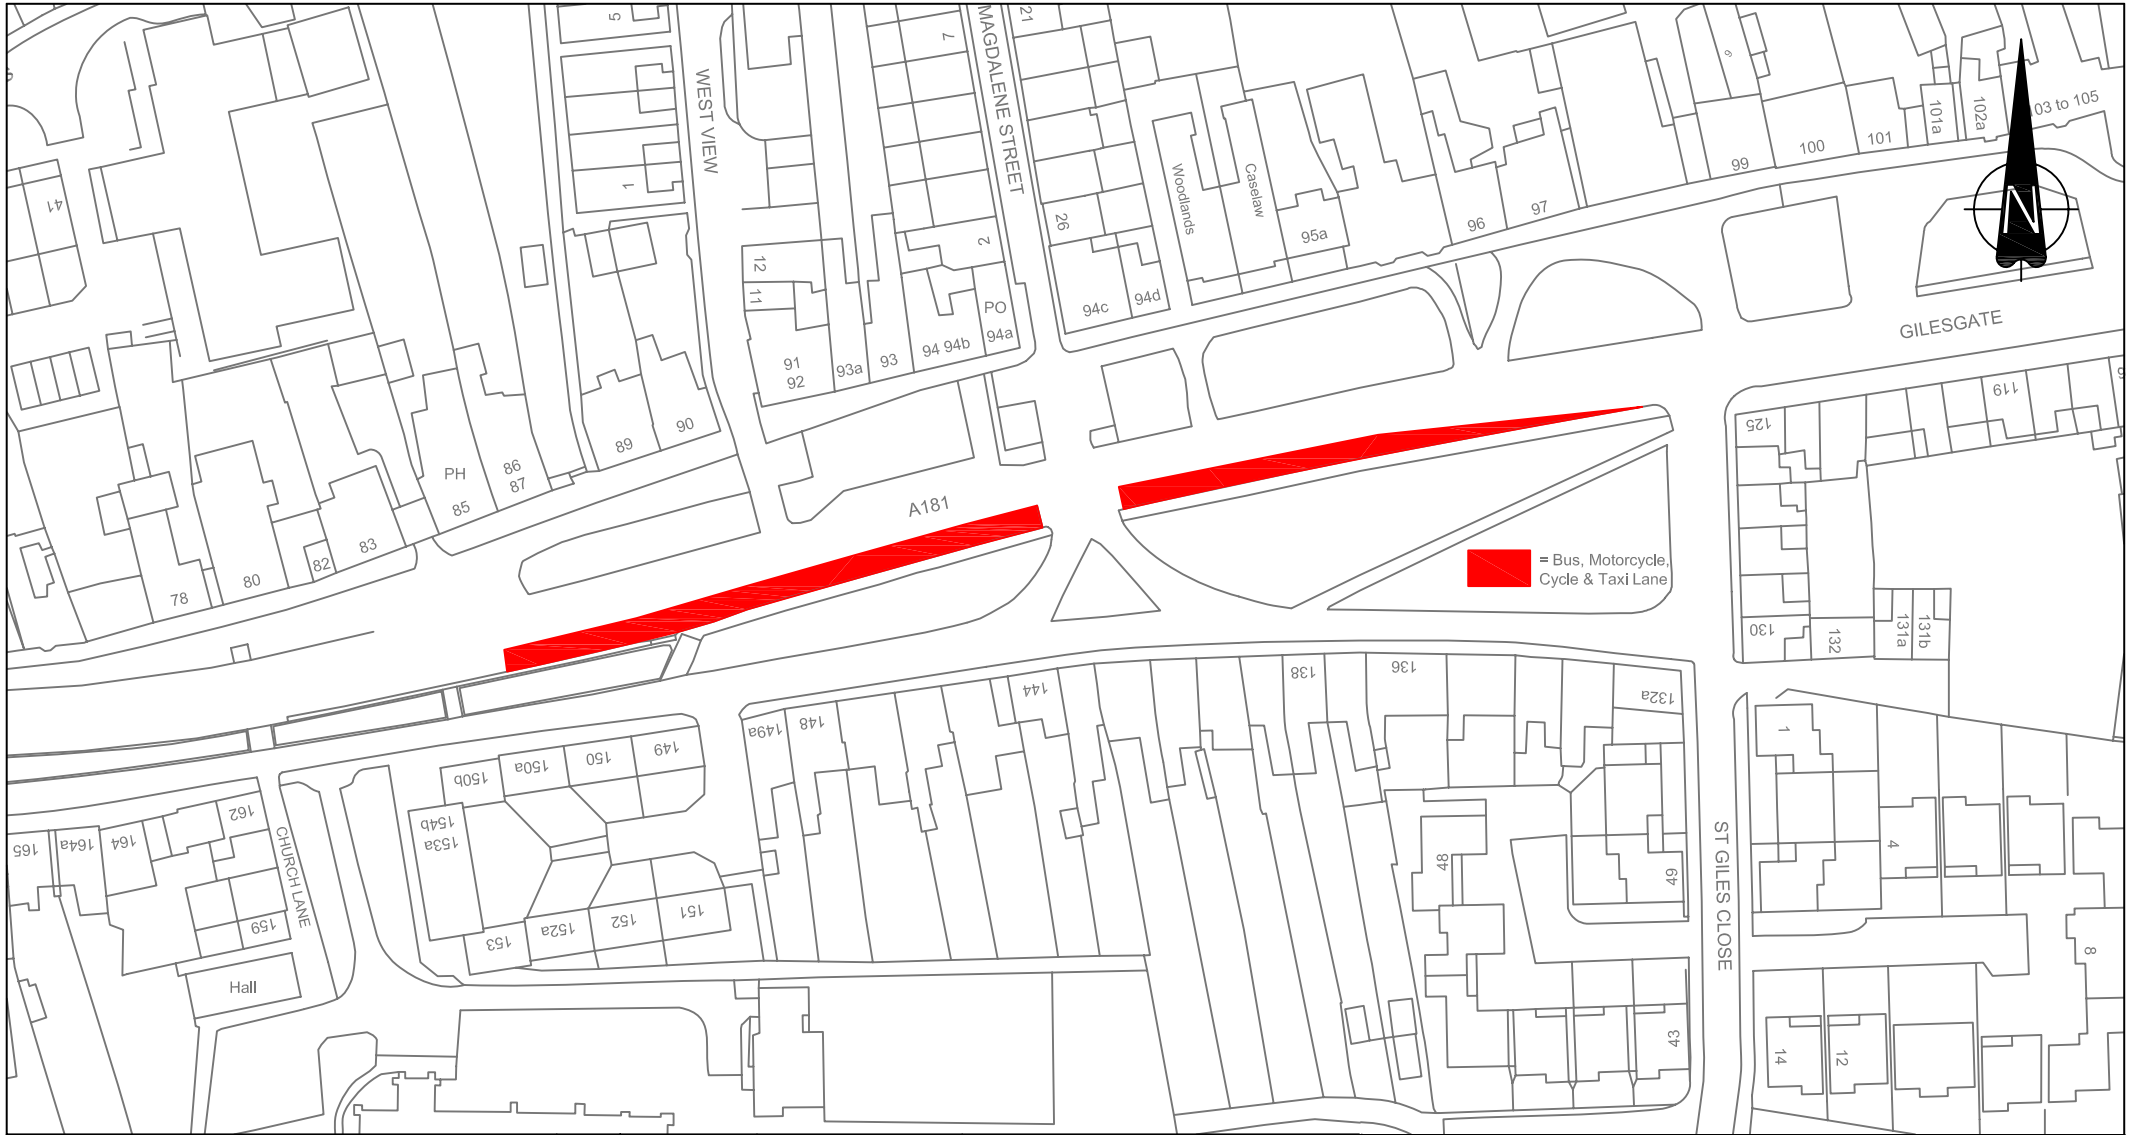
 = Bus, Motorcycle, Cycle & Taxi Lane

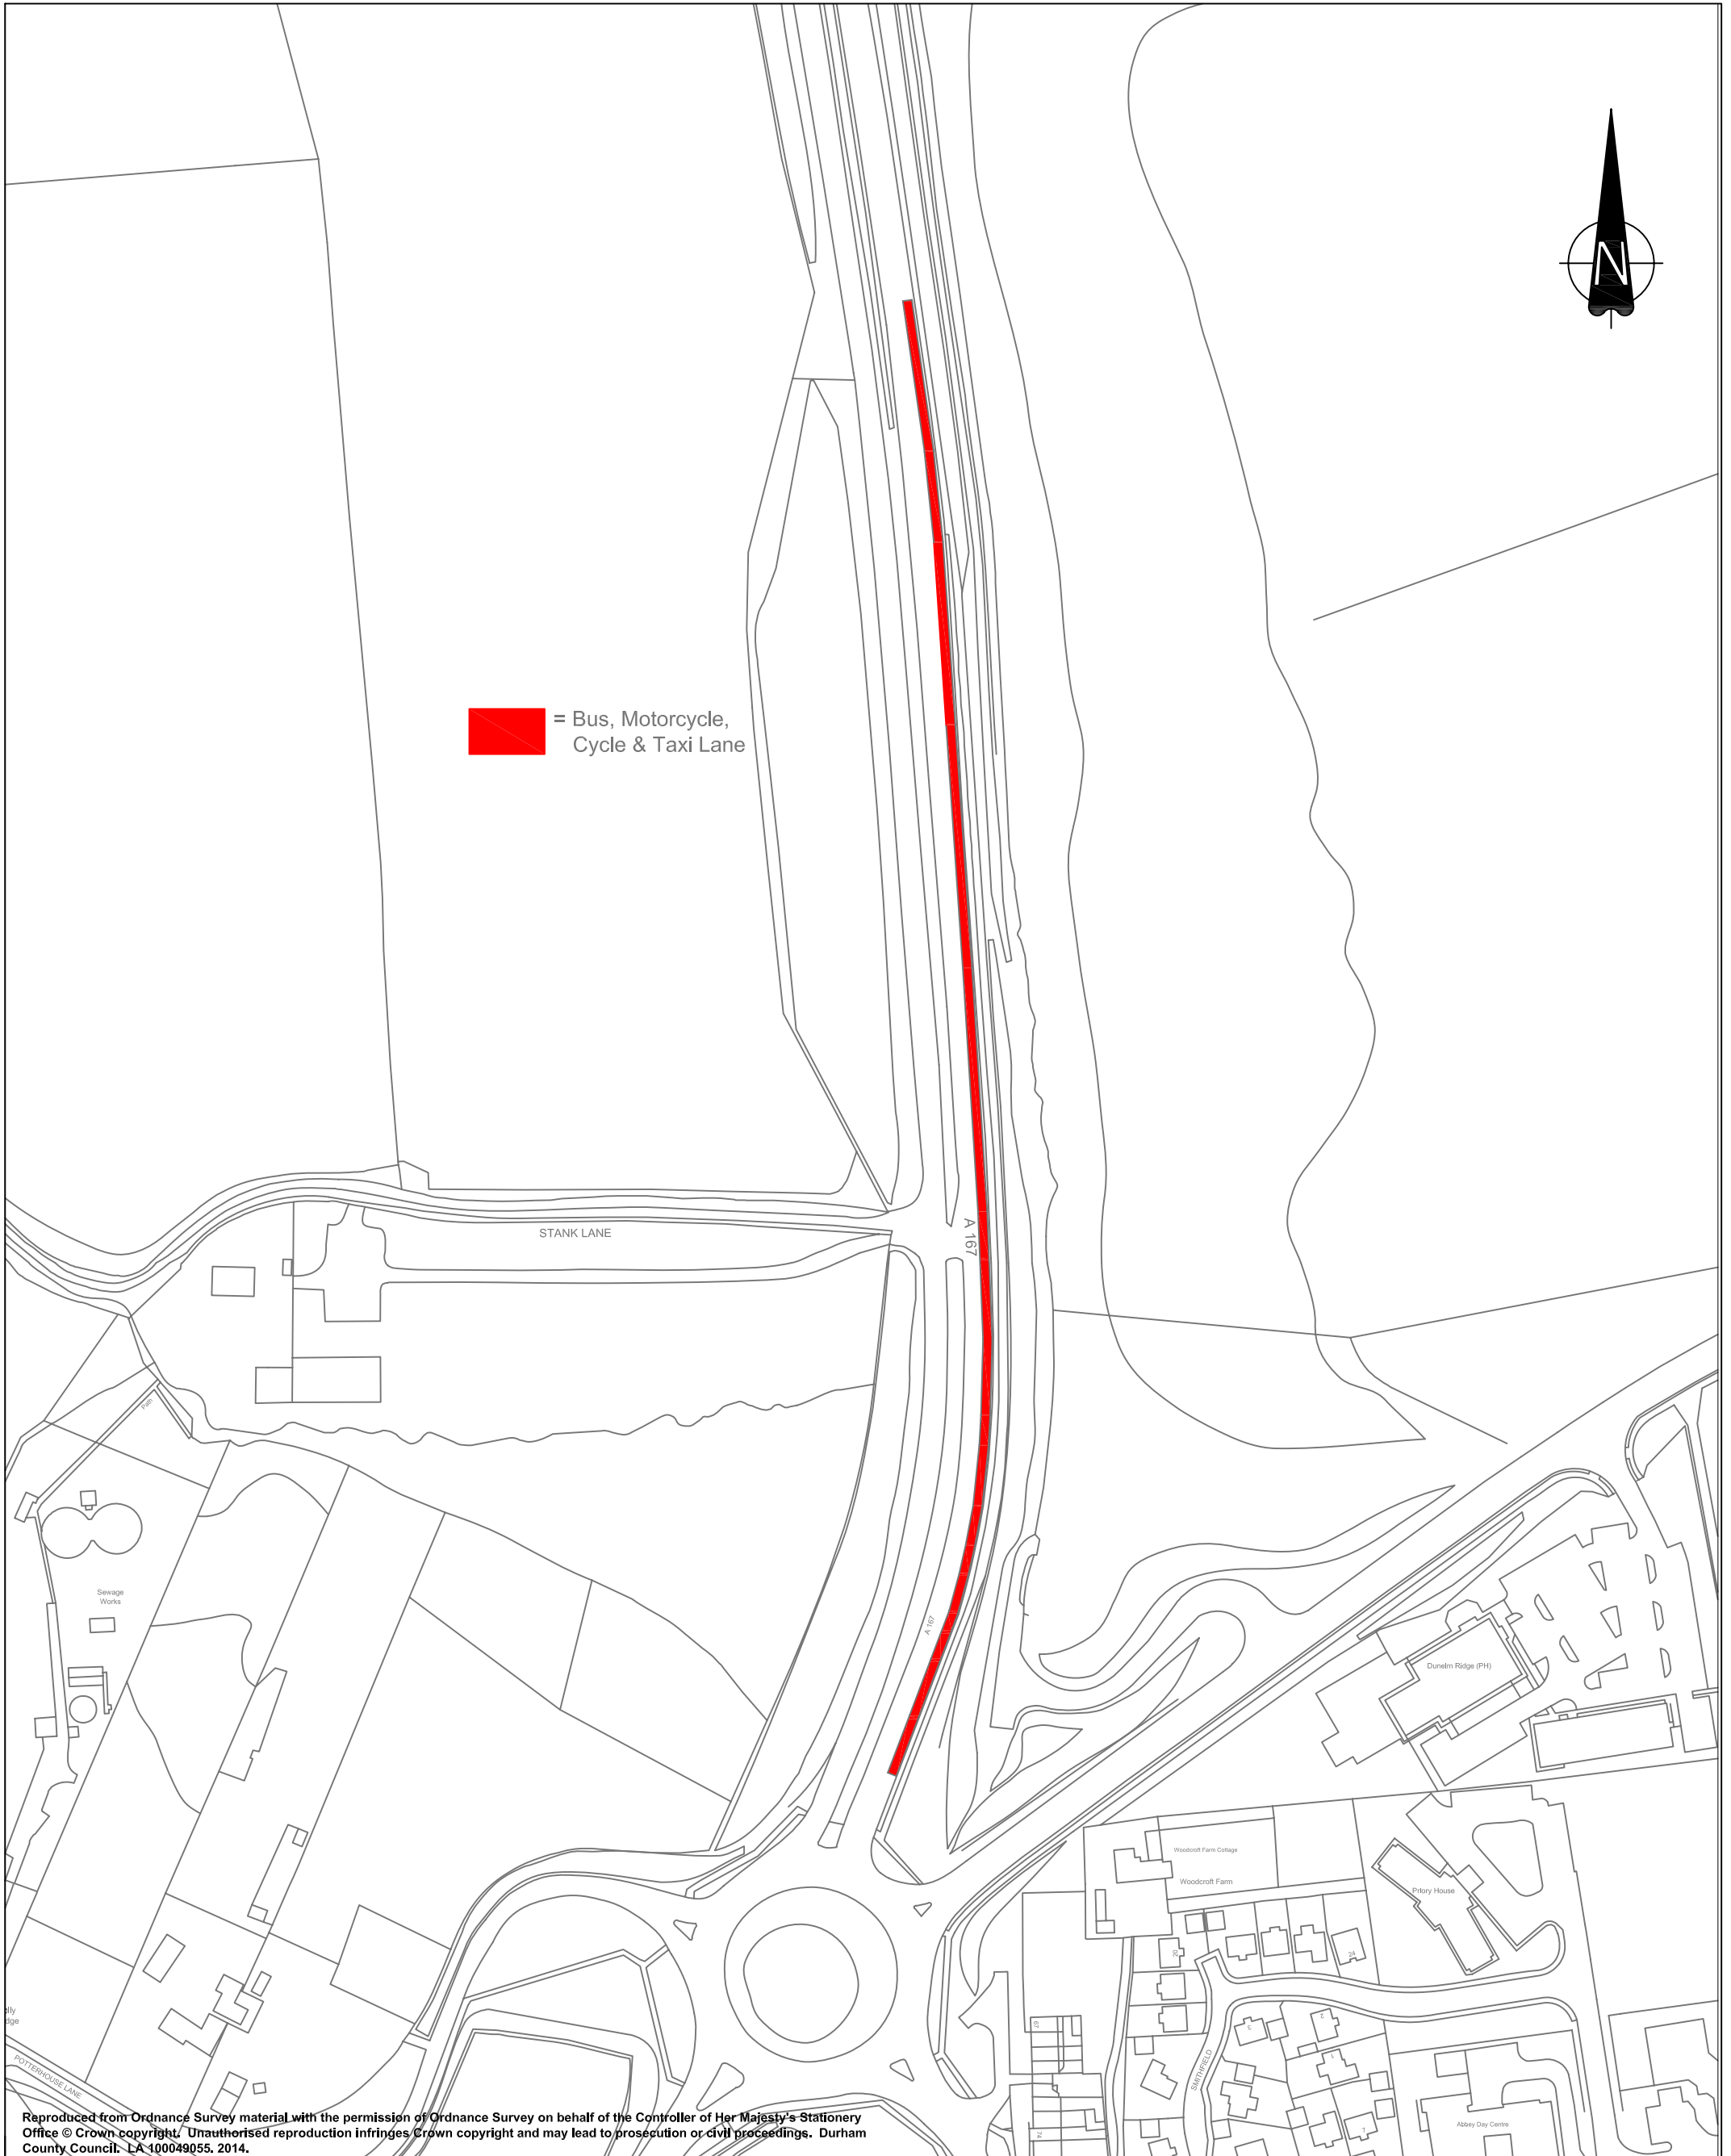


Reproduced from Ordnance Survey material with the permission of Ordnance Survey on behalf of the Controller of Her Majesty's Stationery Office © Crown copyright. Unauthorised reproduction infringes Crown copyright and may lead to prosecution or civil proceedings. Durham County Council. LA 100049055. 2014.

Rev/ Amdt	Drawn By		Approved By			Description Of Amendments
	Name	Date	Name	Date	Sign	
0/-	T.B.	25/02/13				

 Durham County Council Corporate Director Regeneration & Economic Development Strategic Traffic Management County Hall, Durham DH1 5UQ	Project County Durham Bus Lane Amendments	
	Drawing A167 Pity Me	
Scales 1:2000	Project/Drawing No. TM/40038/13/29	
	Rev.	



 = Bus, Motorcycle, Cycle & Taxi Lane

Reproduced from Ordnance Survey material with the permission of Ordnance Survey on behalf of the Controller of Her Majesty's Stationery Office © Crown copyright. Unauthorised reproduction infringes Crown copyright and may lead to prosecution or civil proceedings. Durham County Council. LA 100049055. 2014.

Rev/ Amdt	Drawn By		Approved By			Description Of Amendments
	Name	Date	Name	Date	Sign	
0/-	T.B.	25/02/13				




Durham
County Council

Corporate Director
Regeneration & Economic
Development

Strategic Traffic Management
County Hall, Durham DH1 5UQ

Project County Durham Bus Lane Amendments	
Drawing A181, Giles Gate	
Scales 1:1000	Project/Drawing No. TM/40038/13/30

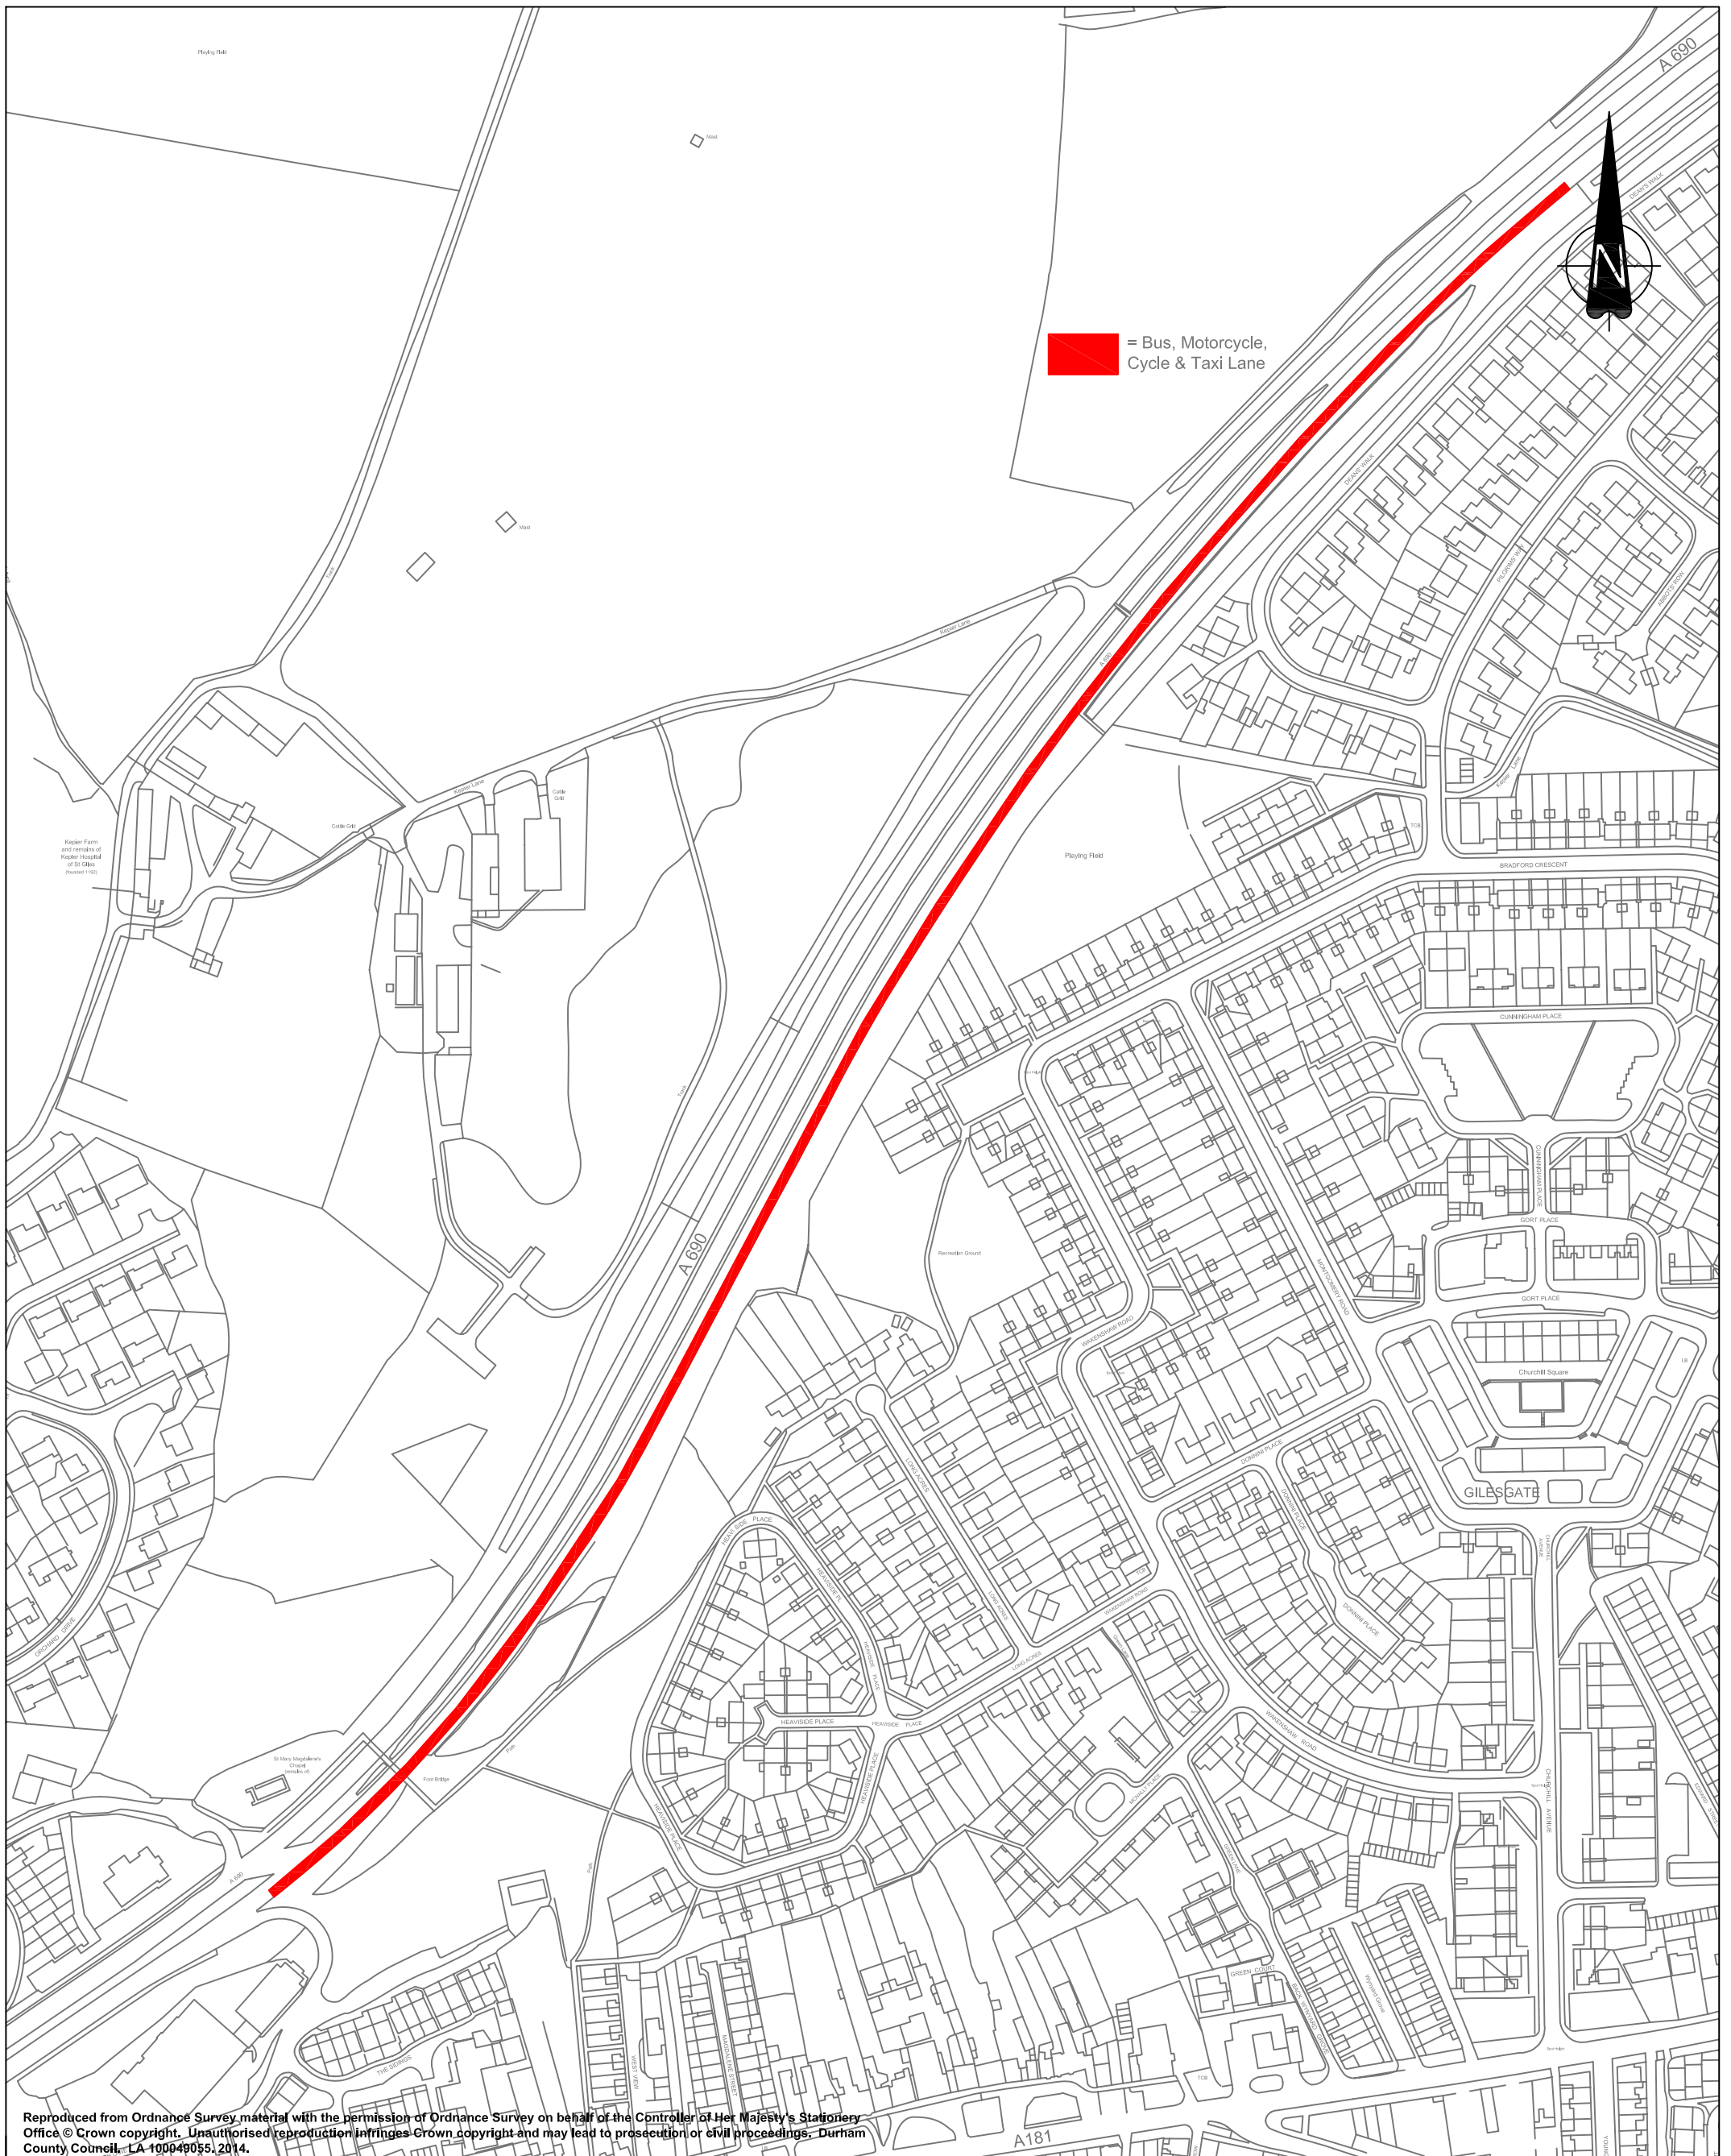

Reproduced from Ordnance Survey material with the permission of Ordnance Survey on behalf of the Controller of Her Majesty's Stationery Office © Crown copyright. Unauthorised reproduction infringes Crown copyright and may lead to prosecution or civil proceedings. Durham County Council. LA 100049055, 2014.

Rev/ Amdt	Drawn By		Approved By			Description Of Amendments
	Name	Date	Name	Date	Sign	
0/-	T.B.	25/02/13				




Durham
County Council

**Corporate Director
Regeneration & Economic
Development**


Strategic Traffic Management
County Hall, Durham DH1 5UQ

Project County Durham Bus Lane Amendments	
Drawing A690 Belmont Interchange To Gilesgate Roundabout	
Scales 1:2500	Project/Drawing No. TM/40038/13/31
Rev. 0/-	

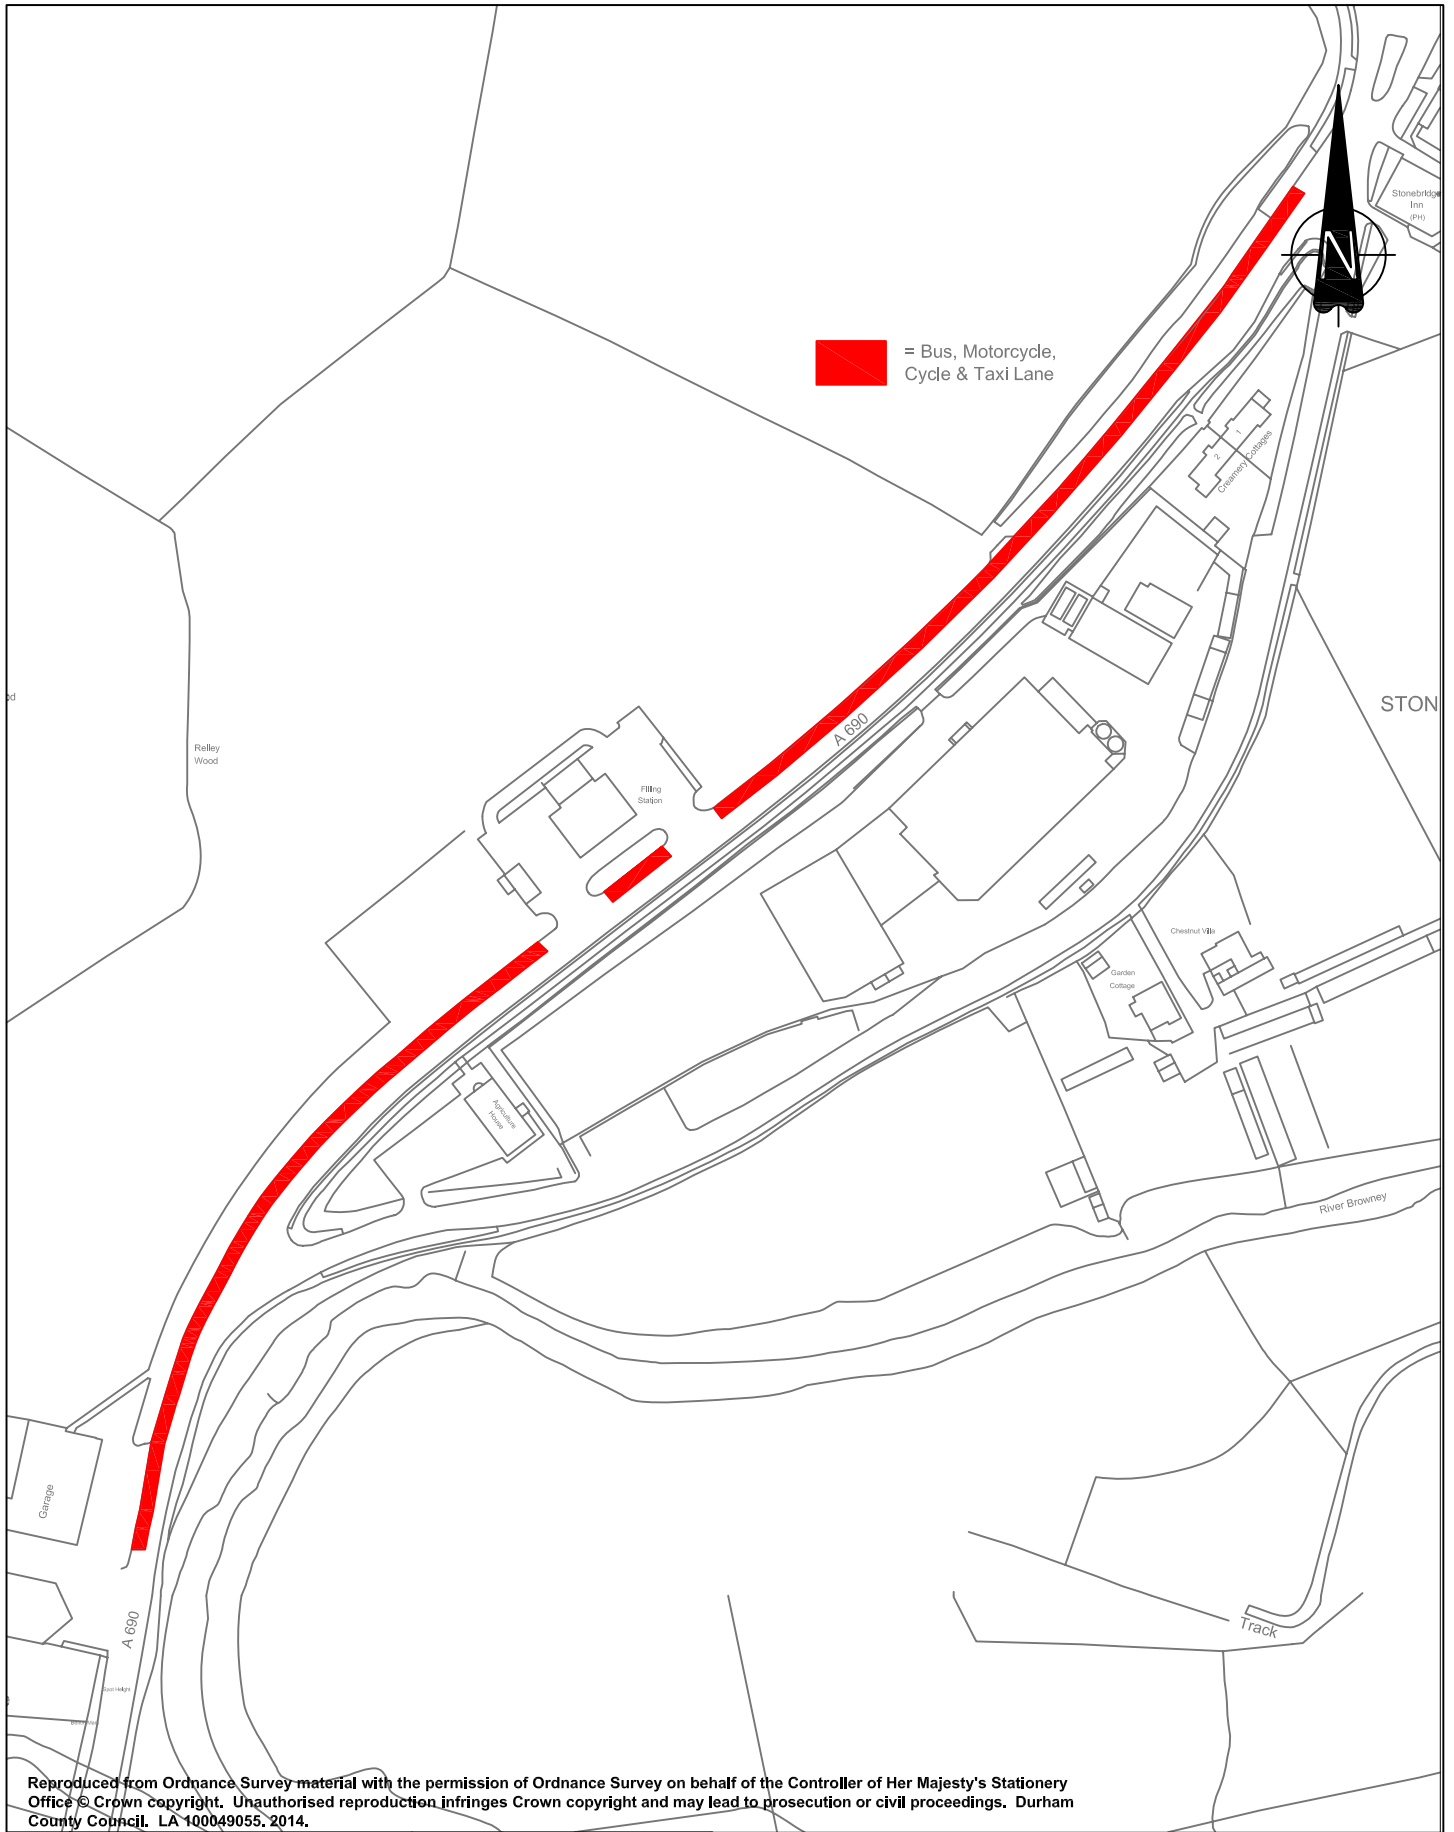

Reproduced from Ordnance Survey material with the permission of Ordnance Survey on behalf of the Controller of Her Majesty's Stationery Office © Crown copyright. Unauthorised reproduction infringes Crown copyright and may lead to prosecution or civil proceedings. Durham County Council. LA 100049055. 2014.

Rev/ Amdt	Drawn By		Approved By			Description Of Amendments
	Name	Date	Name	Date	Sign	
0/-	T.B.	25/02/13				



Durham County Council


Corporate Director
Regeneration & Economic
Development

Strategic Traffic Management
County Hall, Durham DH1 5UQ

Project
County Durham Bus Lane Amendments


Drawing
A690 Stonebridge


Scales 1:2000	Project/Drawing No. TM/40038/13/32
------------------	---------------------------------------

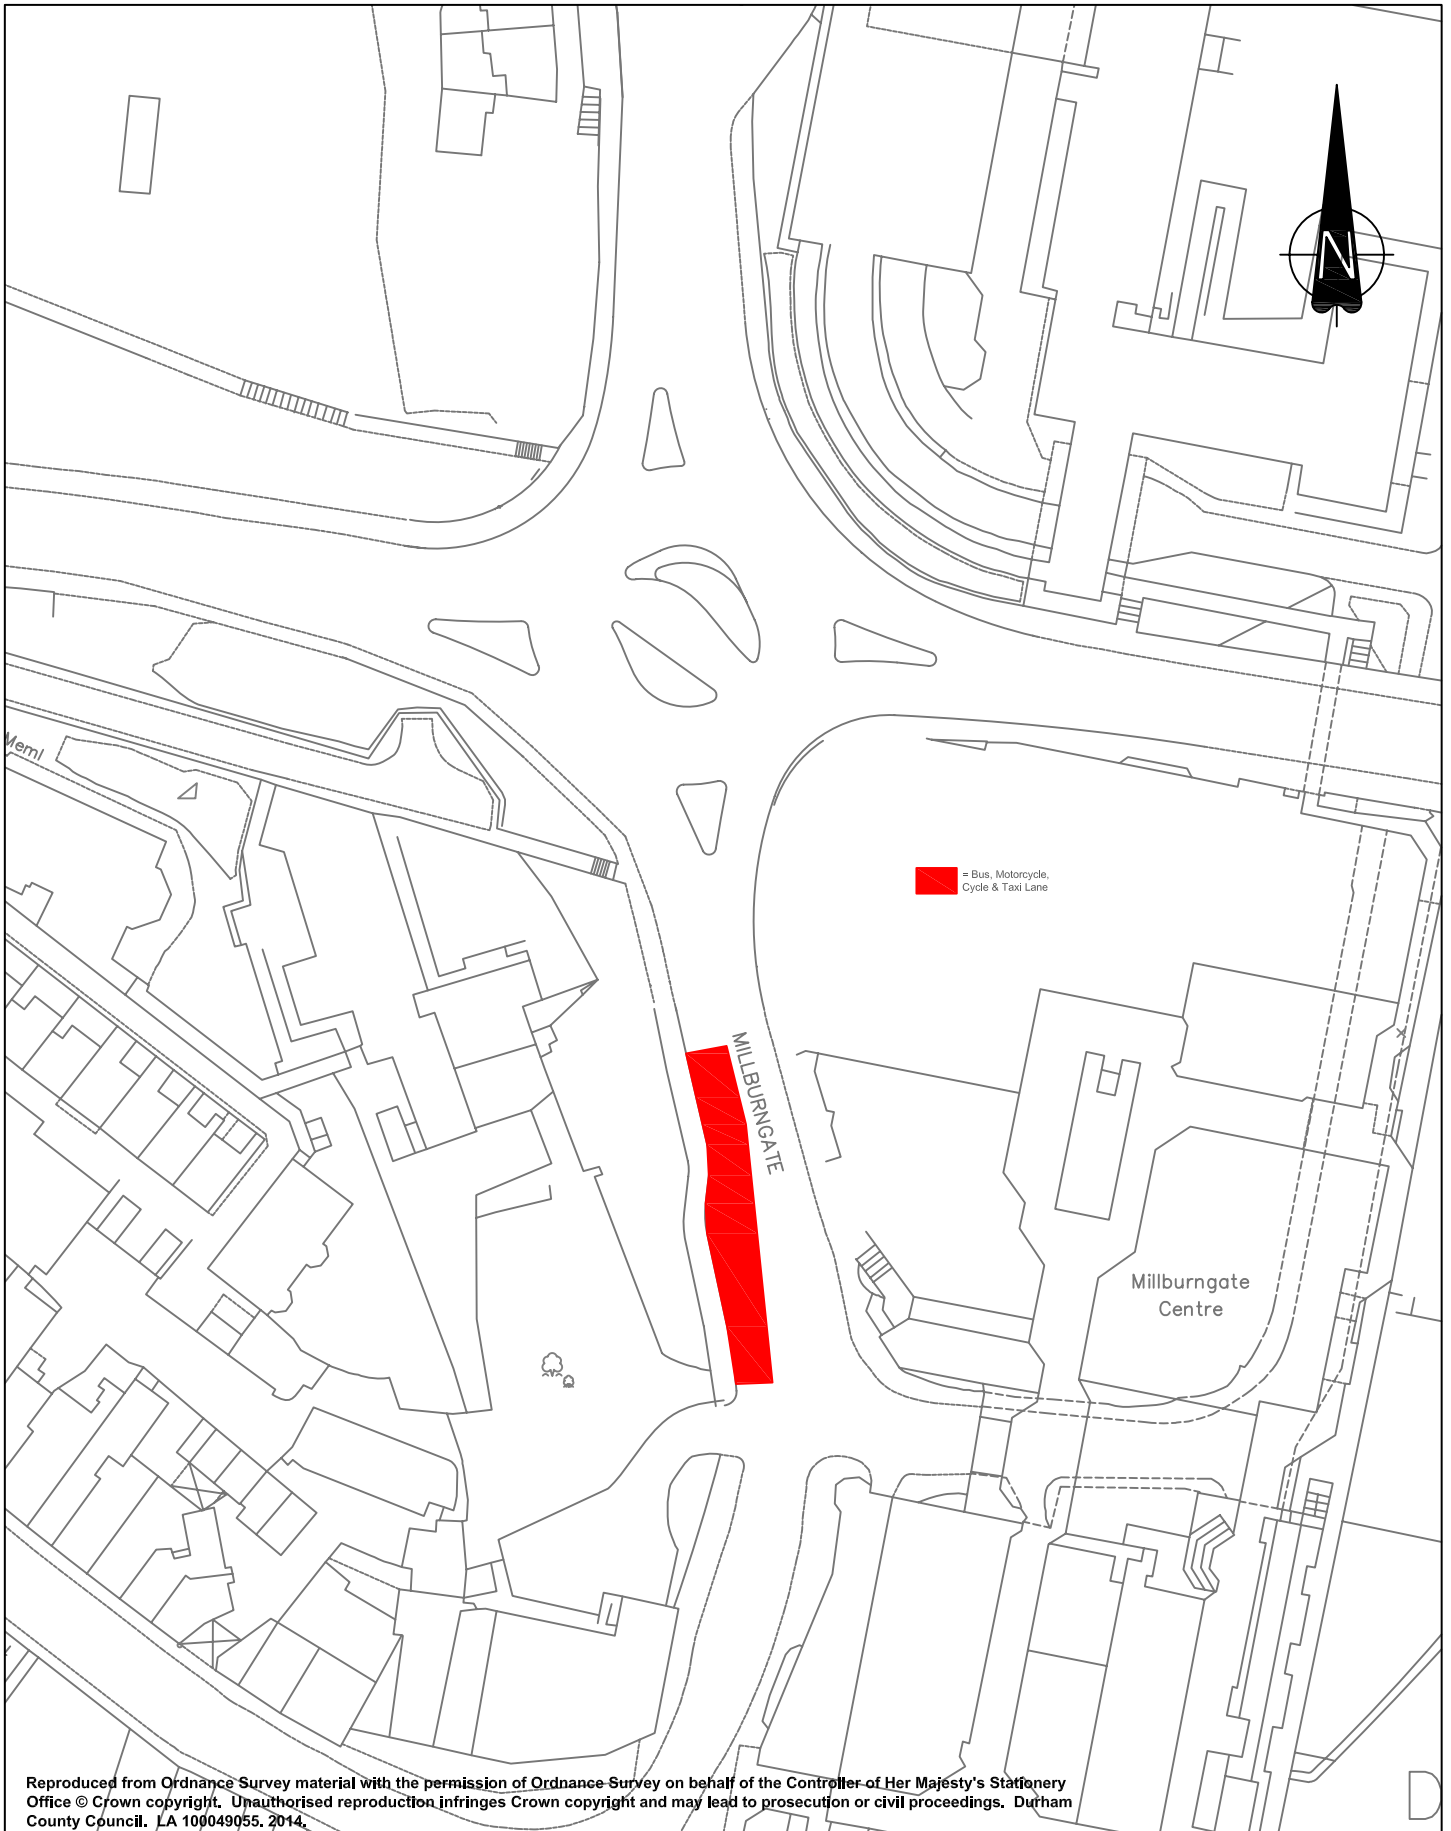


Reproduced from Ordnance Survey material with the permission of Ordnance Survey on behalf of the Controller of Her Majesty's Stationery Office © Crown copyright. Unauthorised reproduction infringes Crown copyright and may lead to prosecution or civil proceedings. Durham County Council. LA 100049055. 2014.

Rev/ Amdt	Drawn By		Approved By			Description Of Amendments
	Name	Date	Name	Date	Sign	
0/-	T.B.	25/02/13				

 Durham County Council Corporate Director Regeneration & Economic Development Strategic Traffic Management County Hall, Durham DH1 5UQ	Project Durham County Bus Lane Amendments	
	Drawing A690-A691 Millburngate To Leazes Bowl	
Scales 1:1000	Project/Drawing No. TM/40038/13/33	

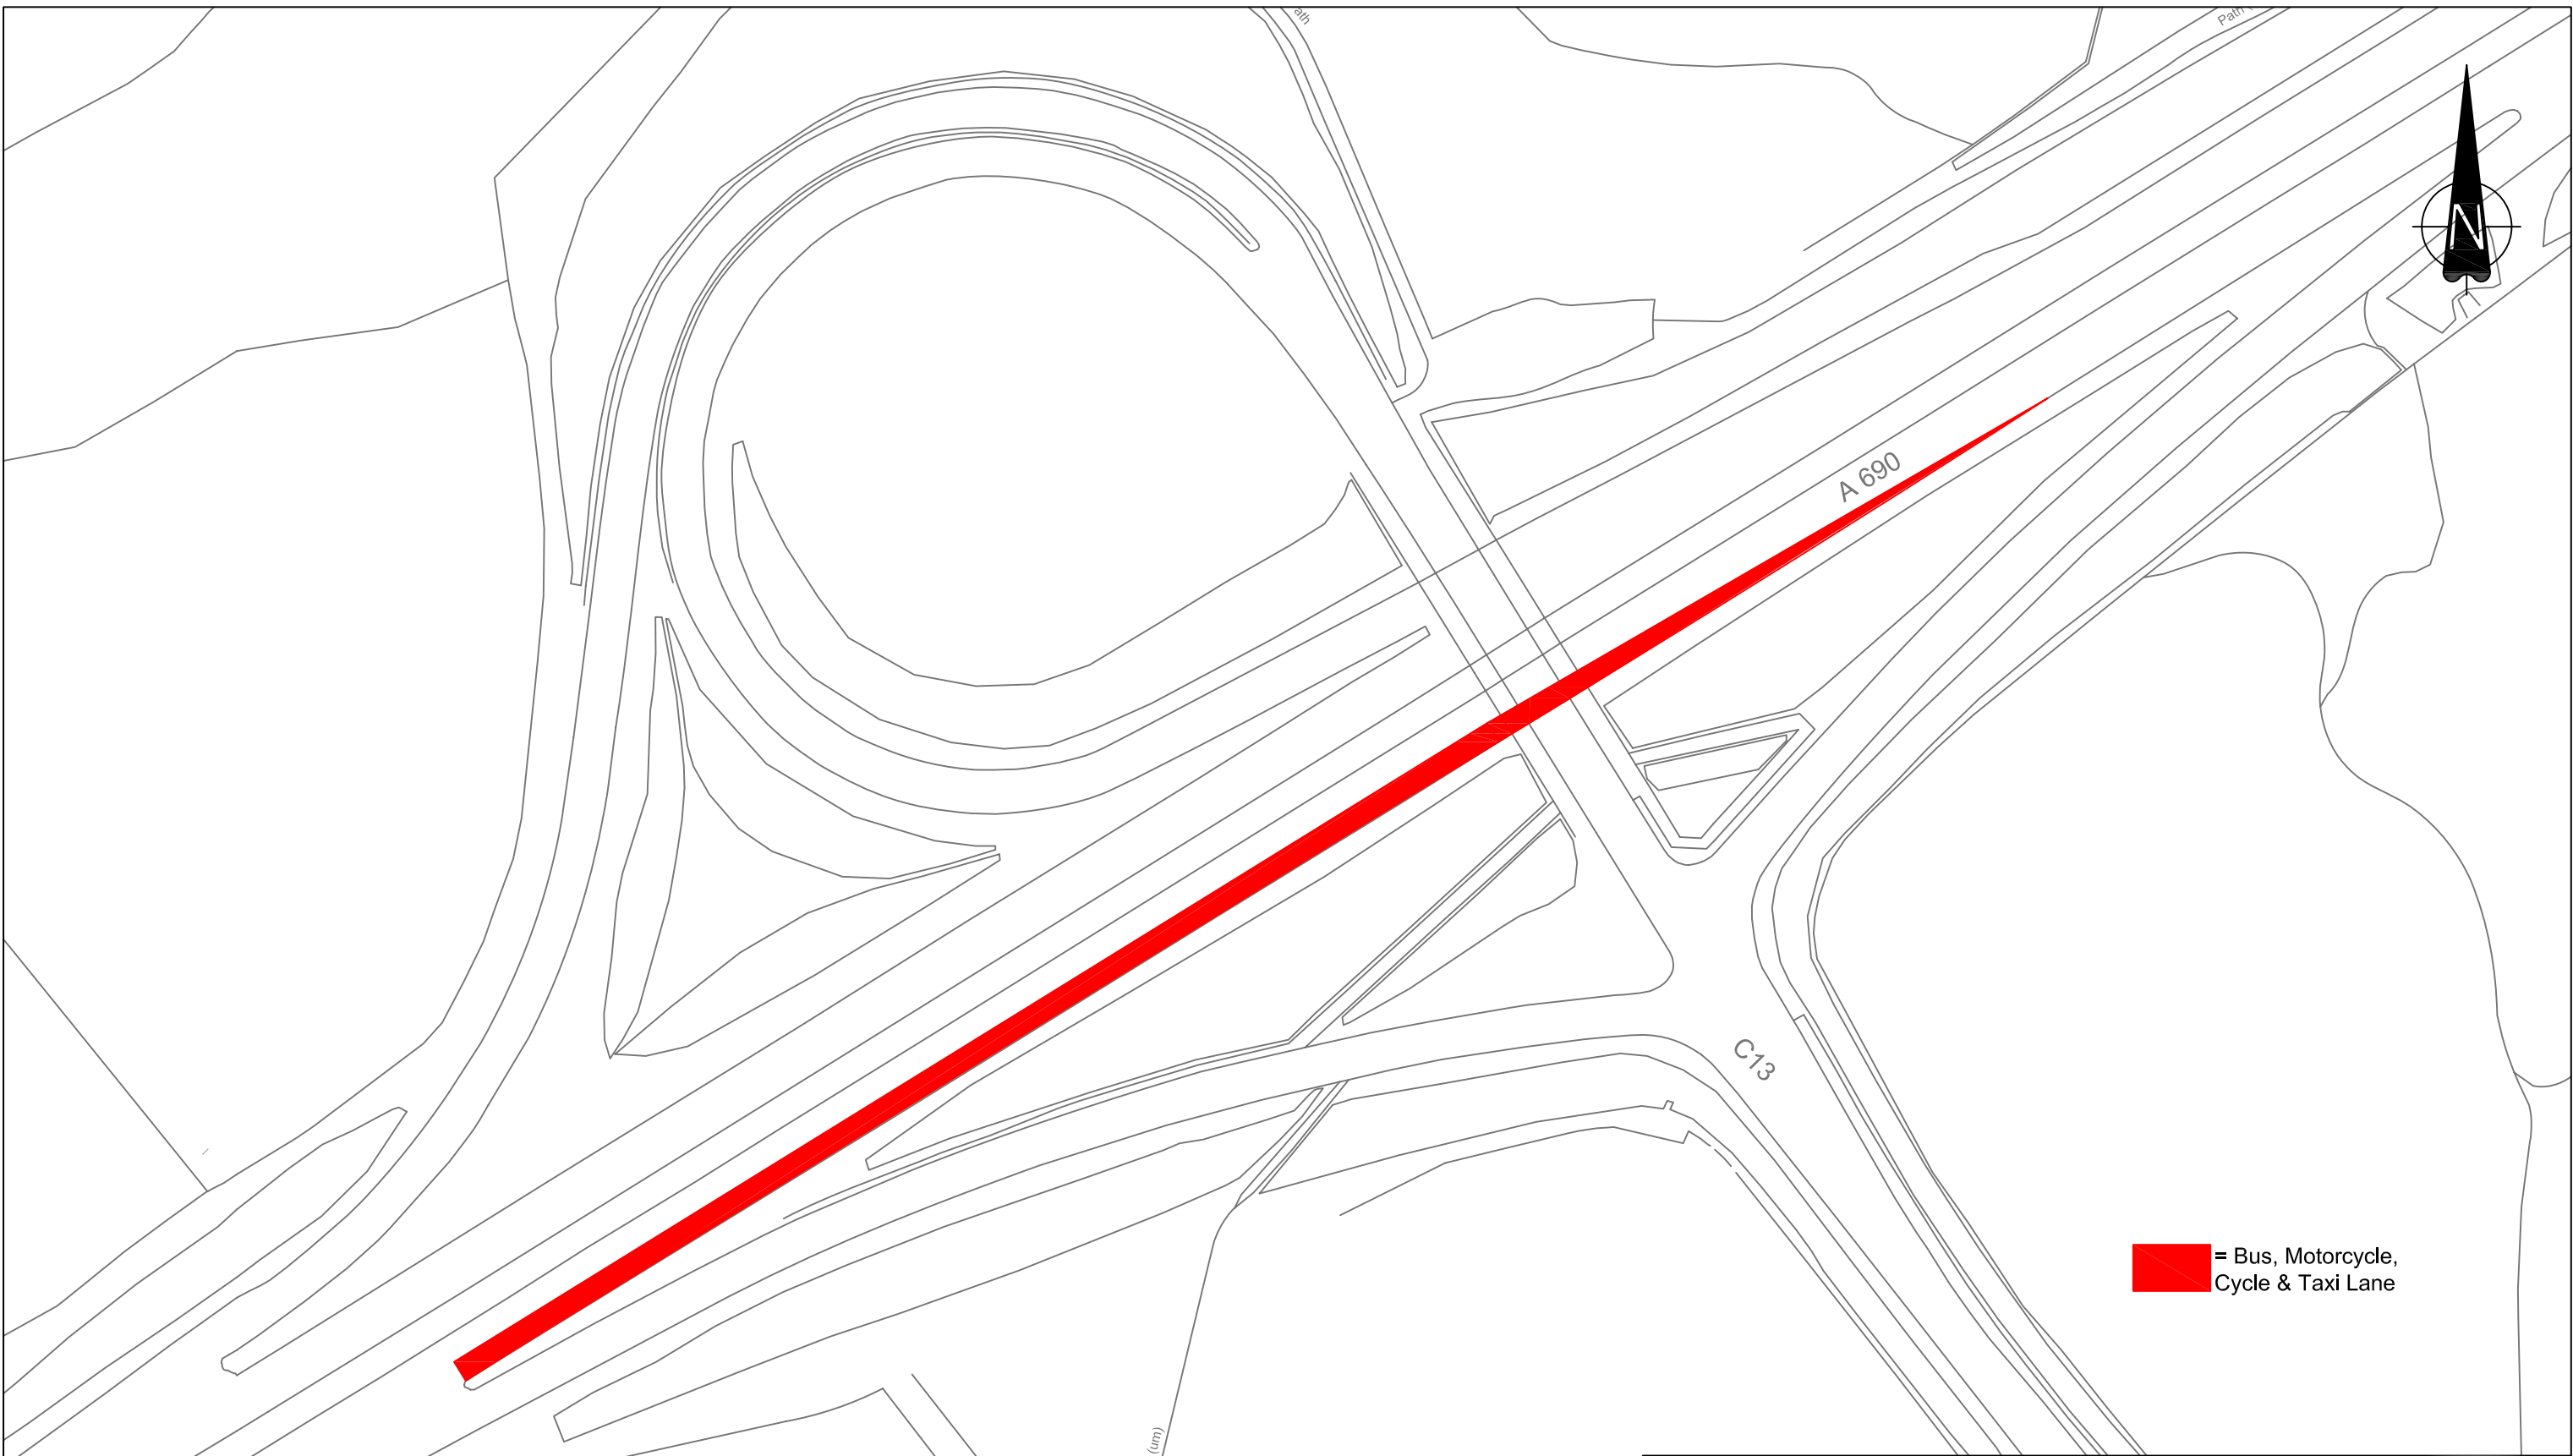


 = Bus, Motorcycle, Cycle & Taxi Lane


Rev/ Amdt	Drawn By		Approved By			Description Of Amendments
	Name	Date	Name	Date	Sign	
0/-	T.B.	25/02/13				


Durham
 County Council
 Corporate Director
 Regeneration & Economic
 Development
 Strategic Traffic Management
 County Hall, Durham DH1 5UQ

Project County Durham Bus Lane Amendments	
Drawing A690/C13 Interchange	
Scales 1:1000	Project/Drawing No. TM/40038/13/34
Rev.	


Reproduced from Ordnance Survey material with the permission of Ordnance Survey on behalf of the Controller of Her Majesty's Stationery Office © Crown copyright. Unauthorised reproduction infringes Crown copyright and may lead to prosecution or civil proceedings. Durham County Council. LA 100049055. 2014.

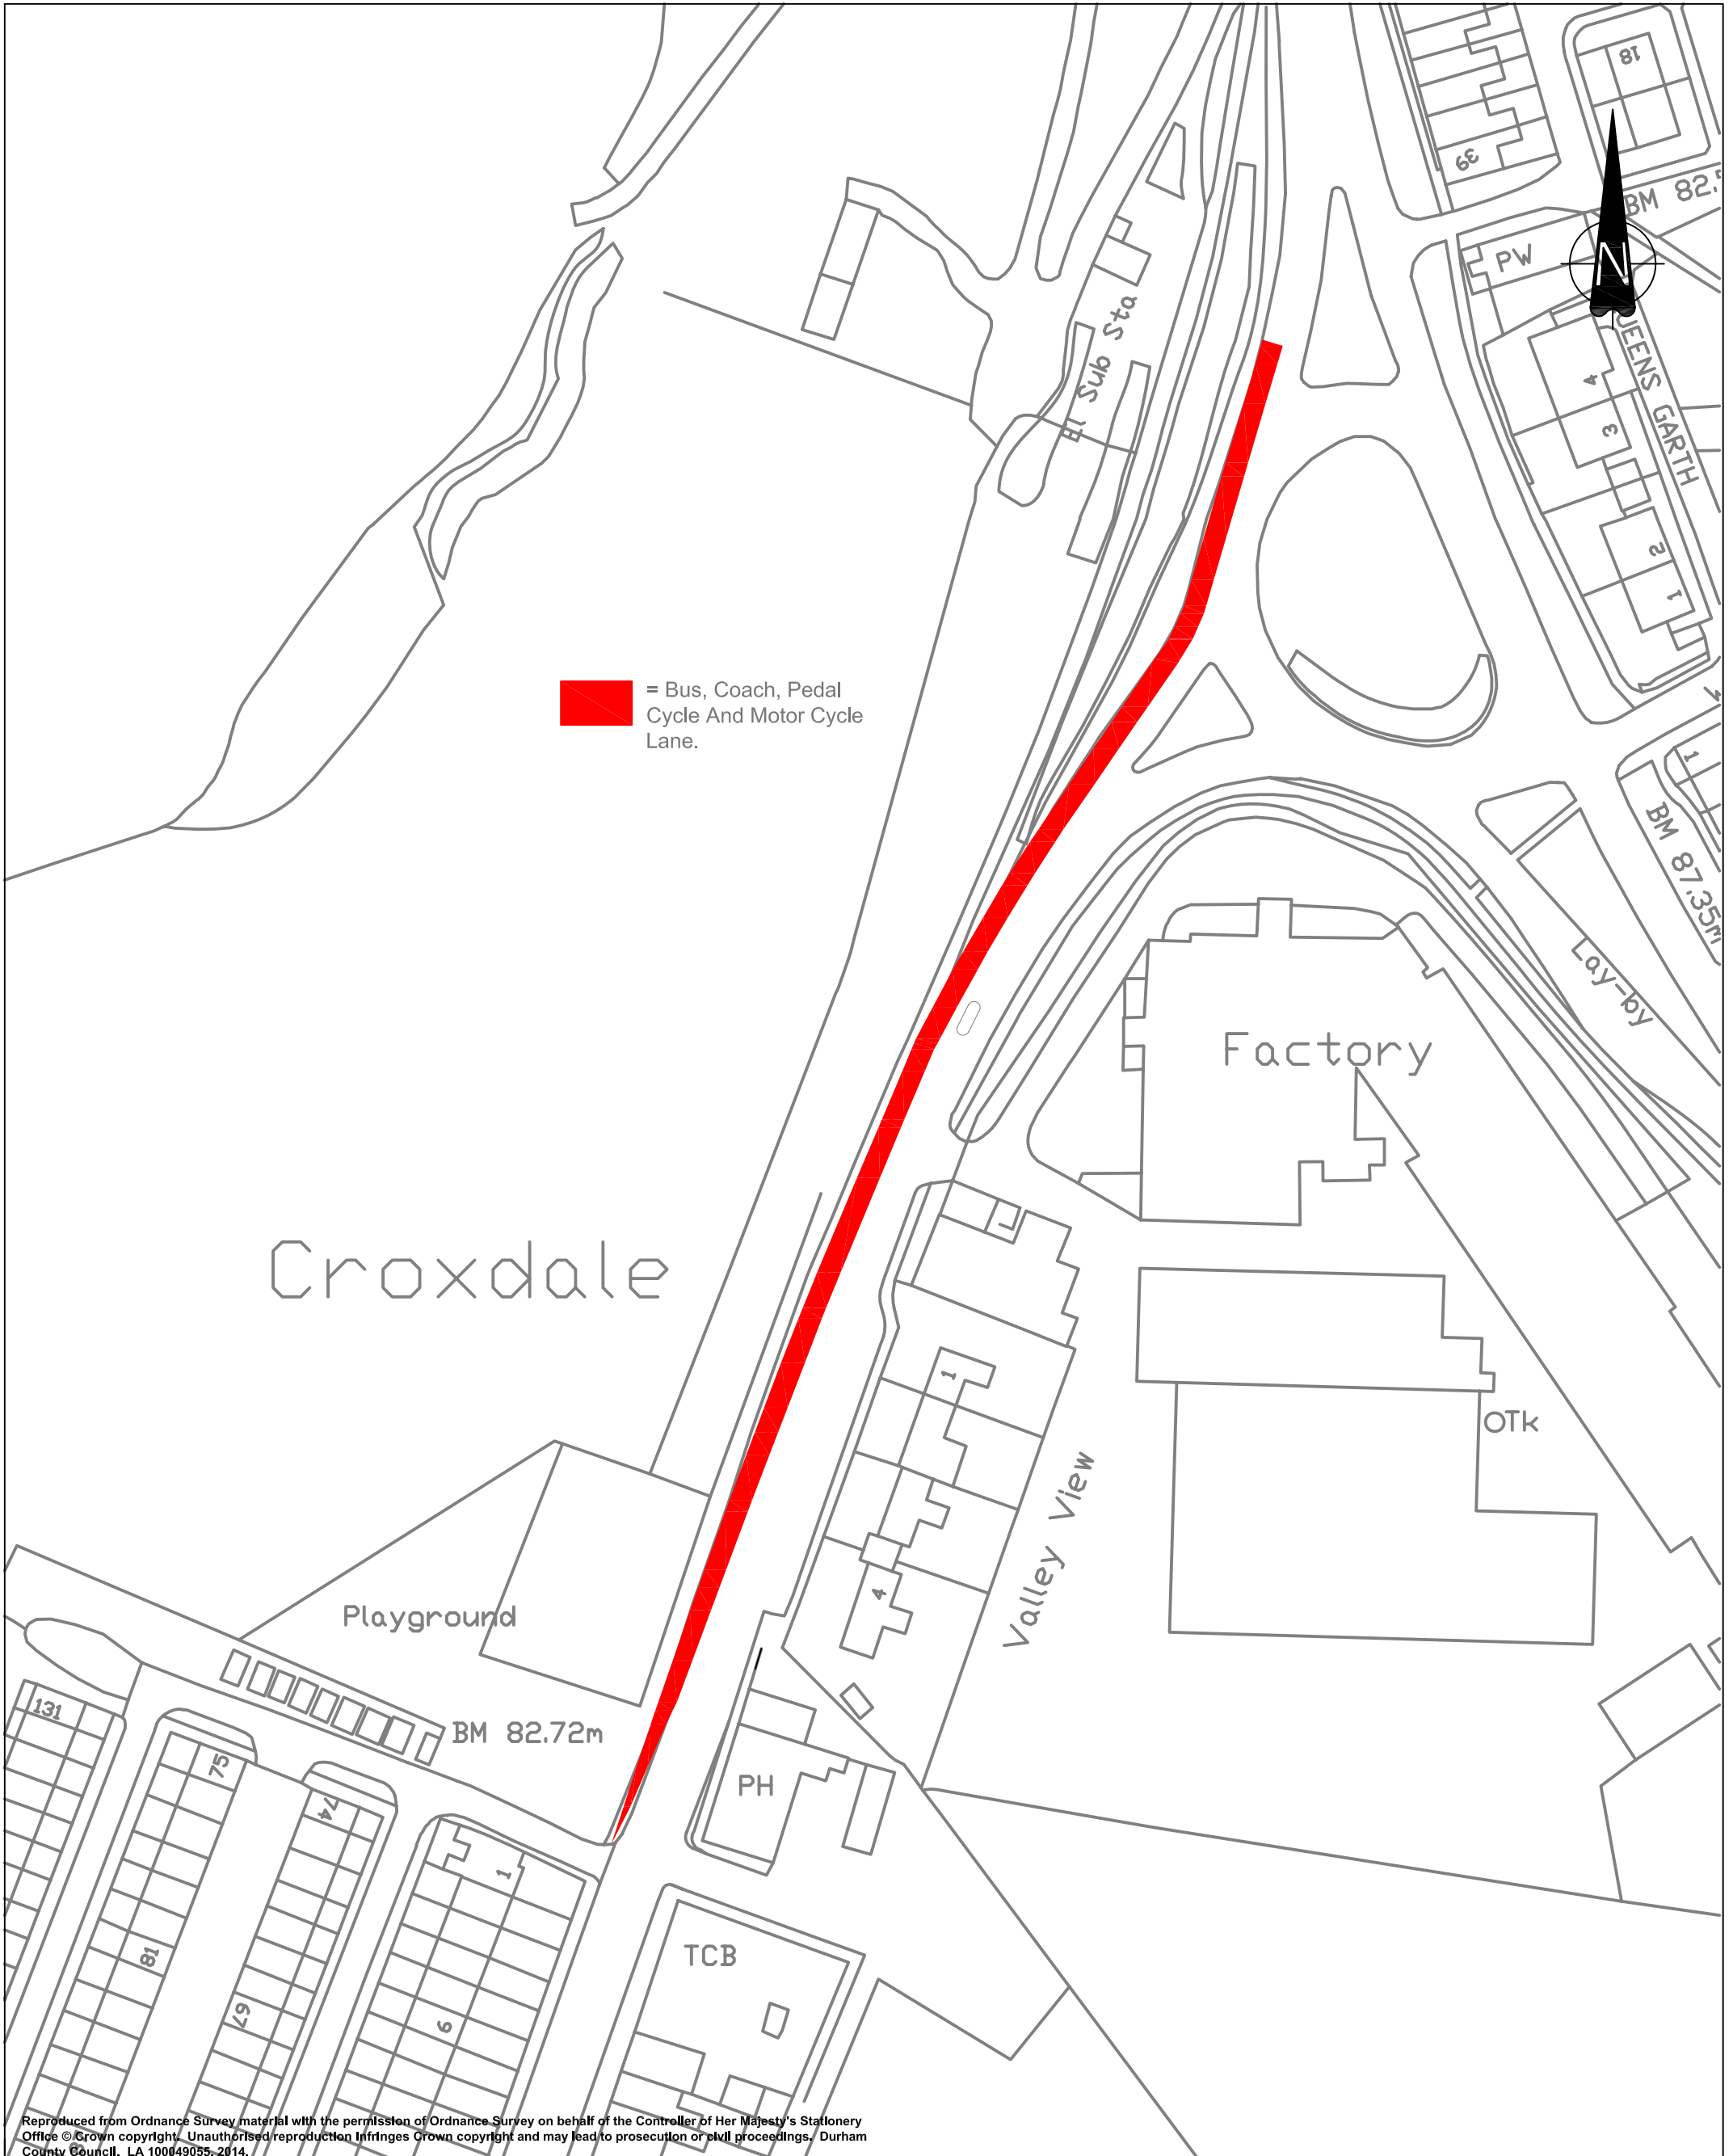



 = Bus, Coach, Pedal Cycle And Motor Cycle Lane.

Reproduced from Ordnance Survey material with the permission of Ordnance Survey on behalf of the Controller of Her Majesty's Stationery Office © Crown copyright. Unauthorised reproduction infringes Crown copyright and may lead to prosecution or civil proceedings. Durham County Council. LA 10049055, 2014.

Rev/Amdt	Drawn By		Approved By			Description Of Amendments
	Name	Date	Name	Date	Sign	
0/-	T.B.	11/02/14				


 Durham County Council Corporate Director Regeneration & Economic Development Strategic Traffic Management County Hall, Durham DH1 5UQ	Project County Durham Bus Lane Amndments
	Drawing B6288 & A167 Croxdale
Scales 1:1000	Project/Drawing No. TM/40038/14/32
	Rev.

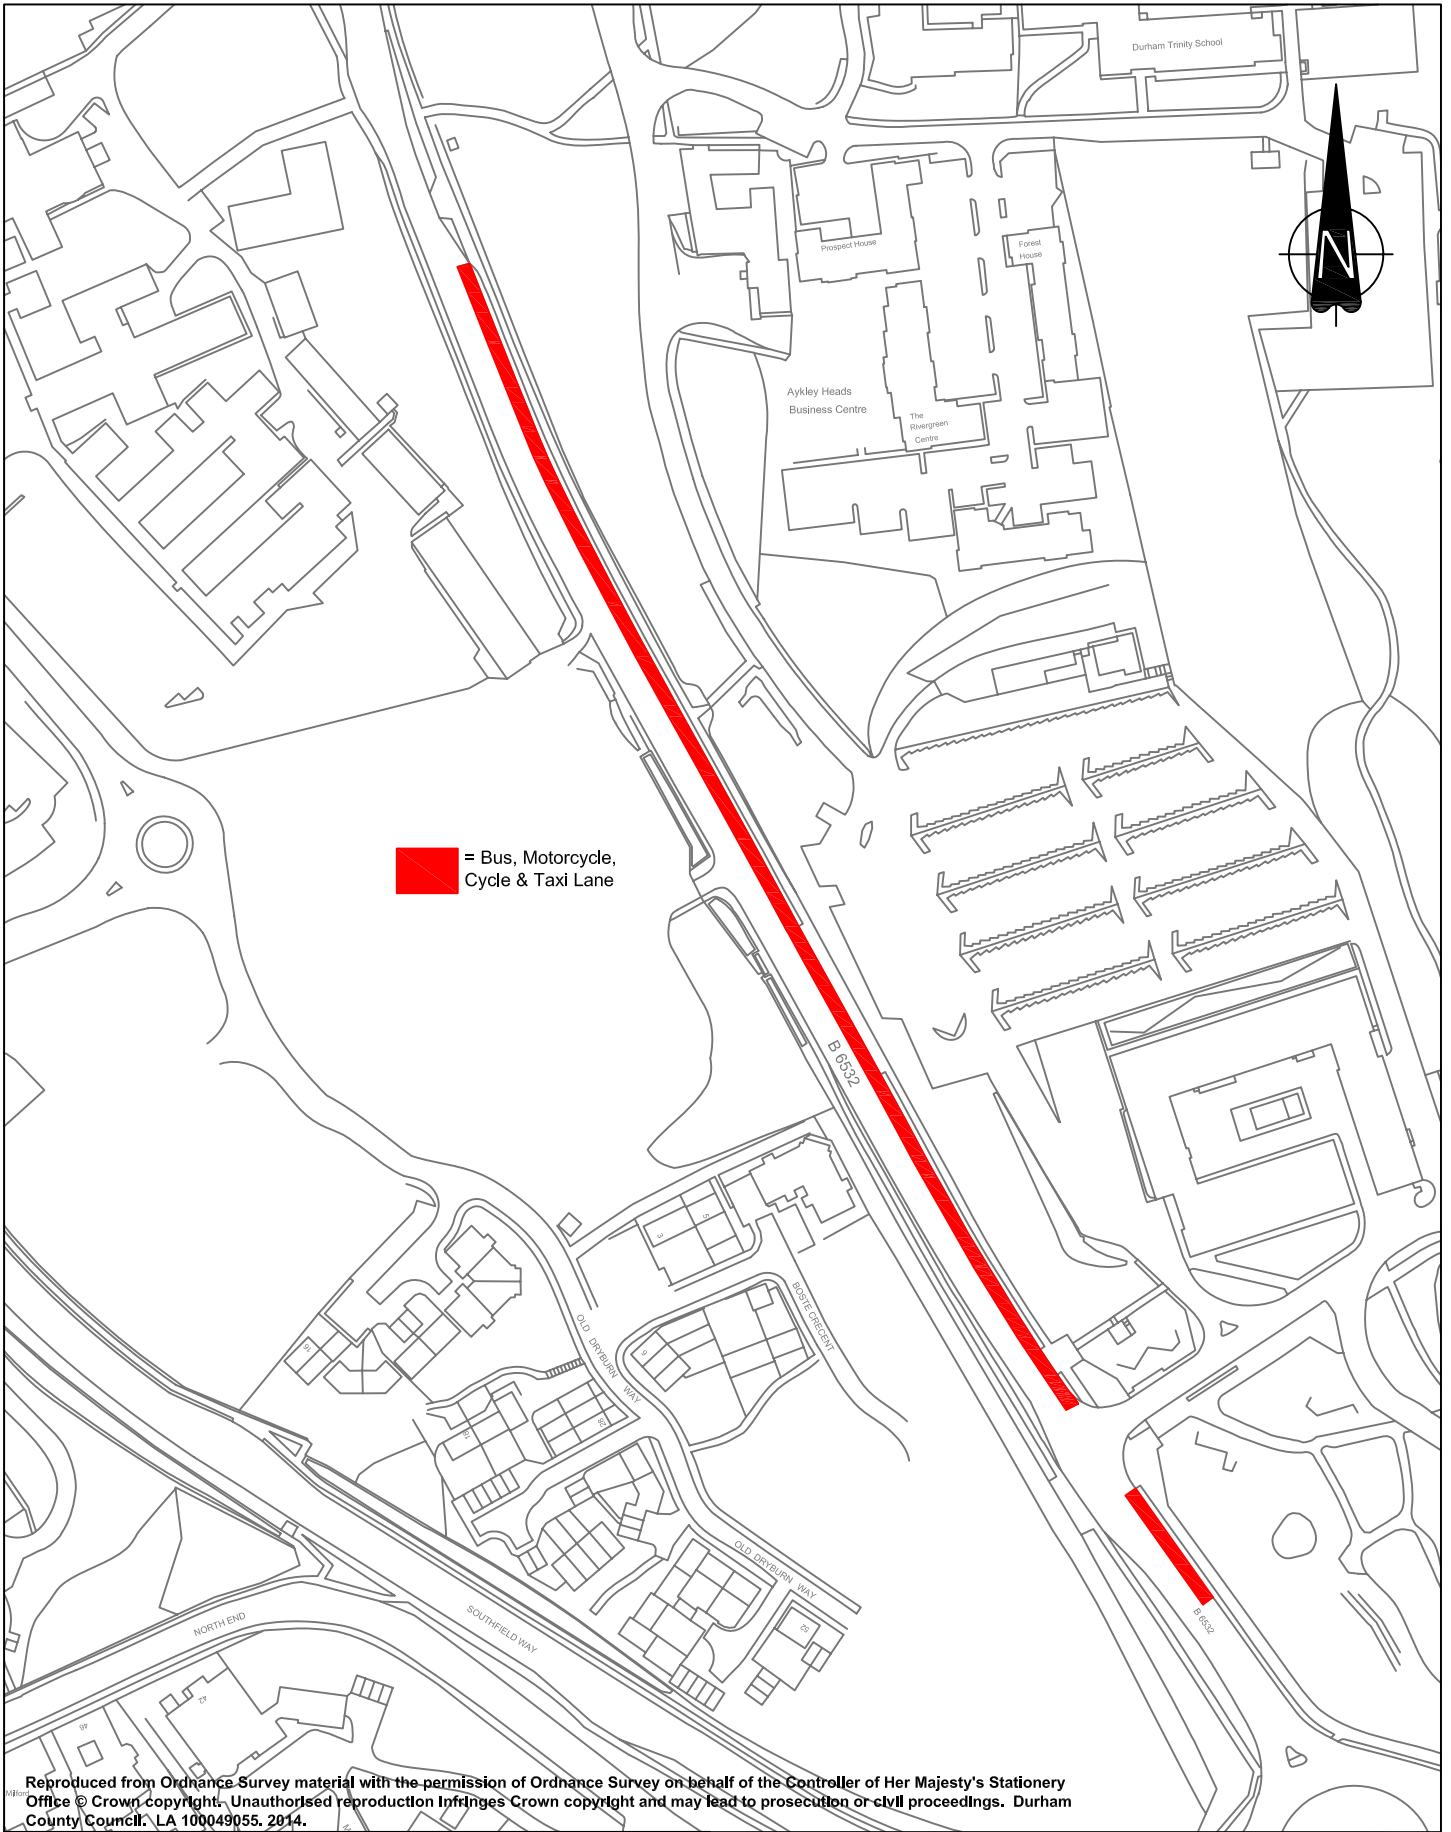

 = Bus, Motorcycle, Cycle & Taxi Lane

Reproduced from Ordnance Survey material with the permission of Ordnance Survey on behalf of the Controller of Her Majesty's Stationery Office © Crown copyright. Unauthorised reproduction infringes Crown copyright and may lead to prosecution or civil proceedings. Durham County Council. LA 100049055. 2014.

Rev/ Amdt	Drawn By		Approved By			Description Of Amendments
	Name	Date	Name	Date	Sign	
0/-	T.B	25/02/13				



Durham
County Council


Corporate Director
Regeneration & Economic
Development


Strategic Traffic Management
County Hall, Durham DH1 5UQ

Project
County Durham Bus Lane Amendments

Drawing
B6532 Dryburn Road


Scales 1:2000	Project/Drawing No. TM/40038/13/35
------------------	---------------------------------------

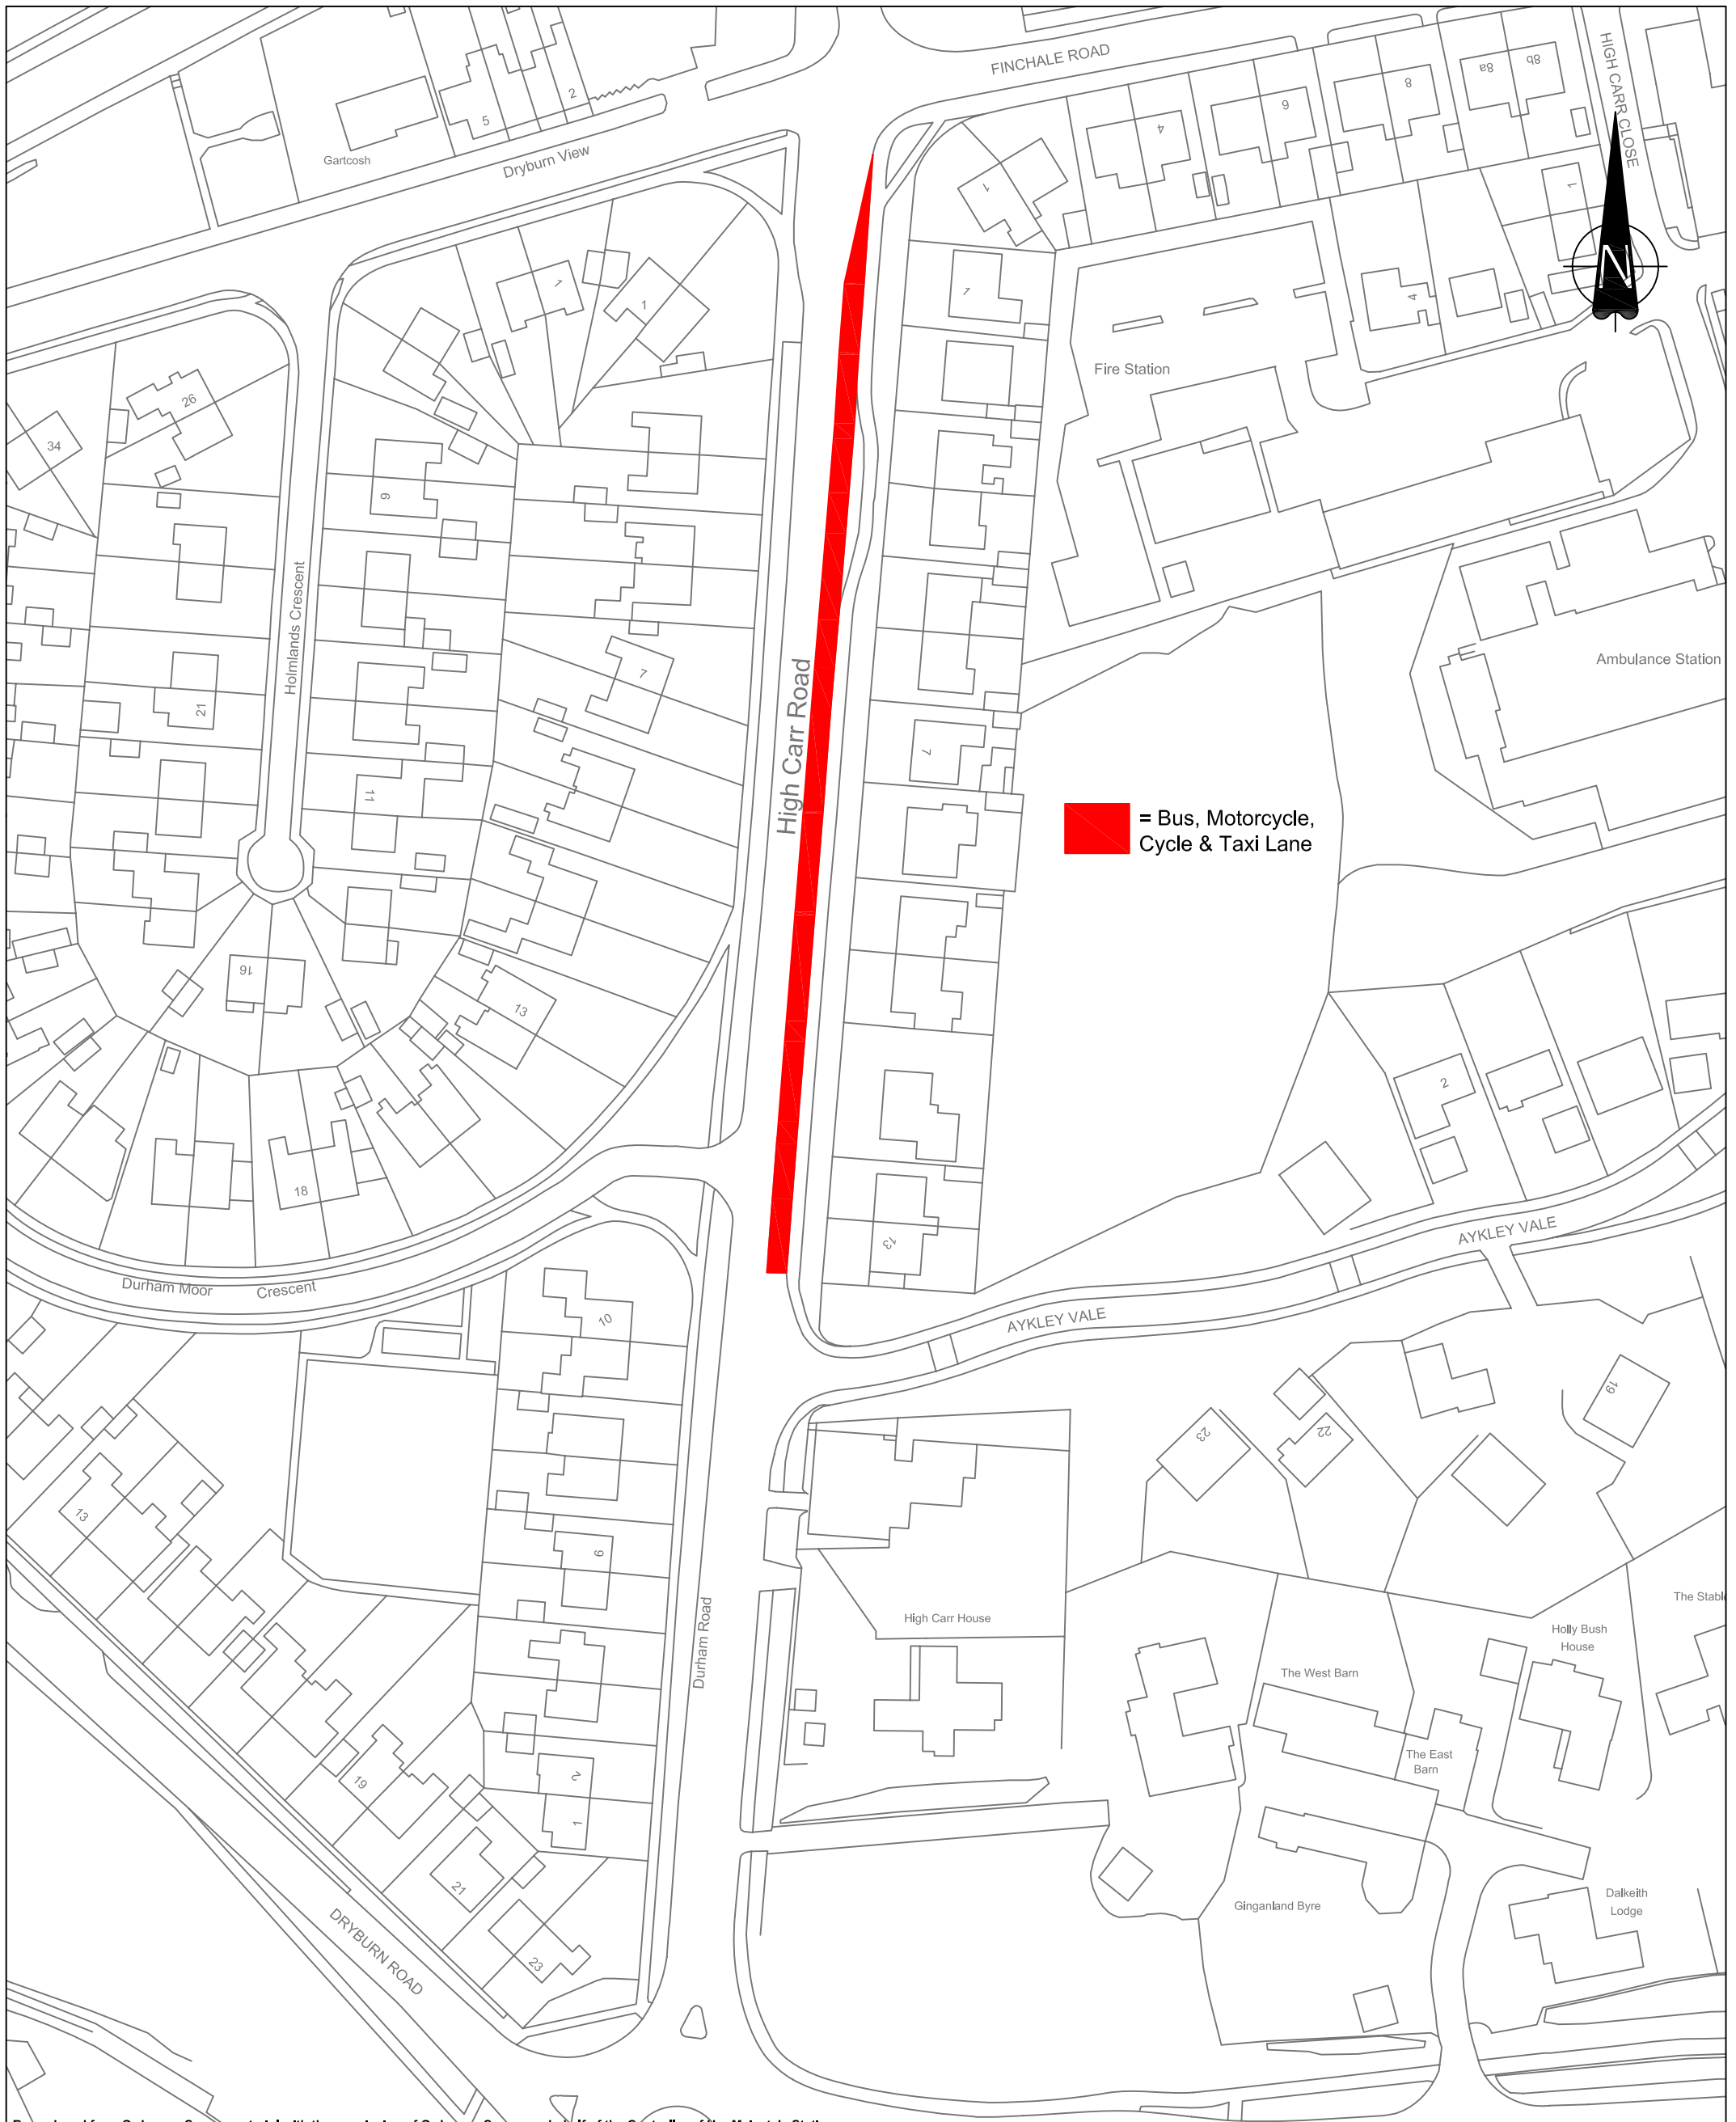



 = Bus, Motorcycle, Cycle & Taxi Lane

Reproduced from Ordnance Survey material with the permission of Ordnance Survey on behalf of the Controller of Her Majesty's Stationery Office © Crown copyright. Unauthorised reproduction infringes Crown copyright and may lead to prosecution or civil proceedings. Durham County Council. LA 100049055. 2014.

Rev/ Amdt	Drawn By		Approved By			Description Of Amendments
	Name	Date	Name	Date	Sign	
0/-	T.B.	25/02/13				

 Durham County Council Corporate Director Regeneration & Economic Development Strategic Traffic Management County Hall, Durham DH1 5UQ	Project County Durham Bus Lane Amendments
	Drawing C12 High Carr Road Southbound
Scales 1:1000	Project/Drawing No. TM/40038/13/36
	Rev.

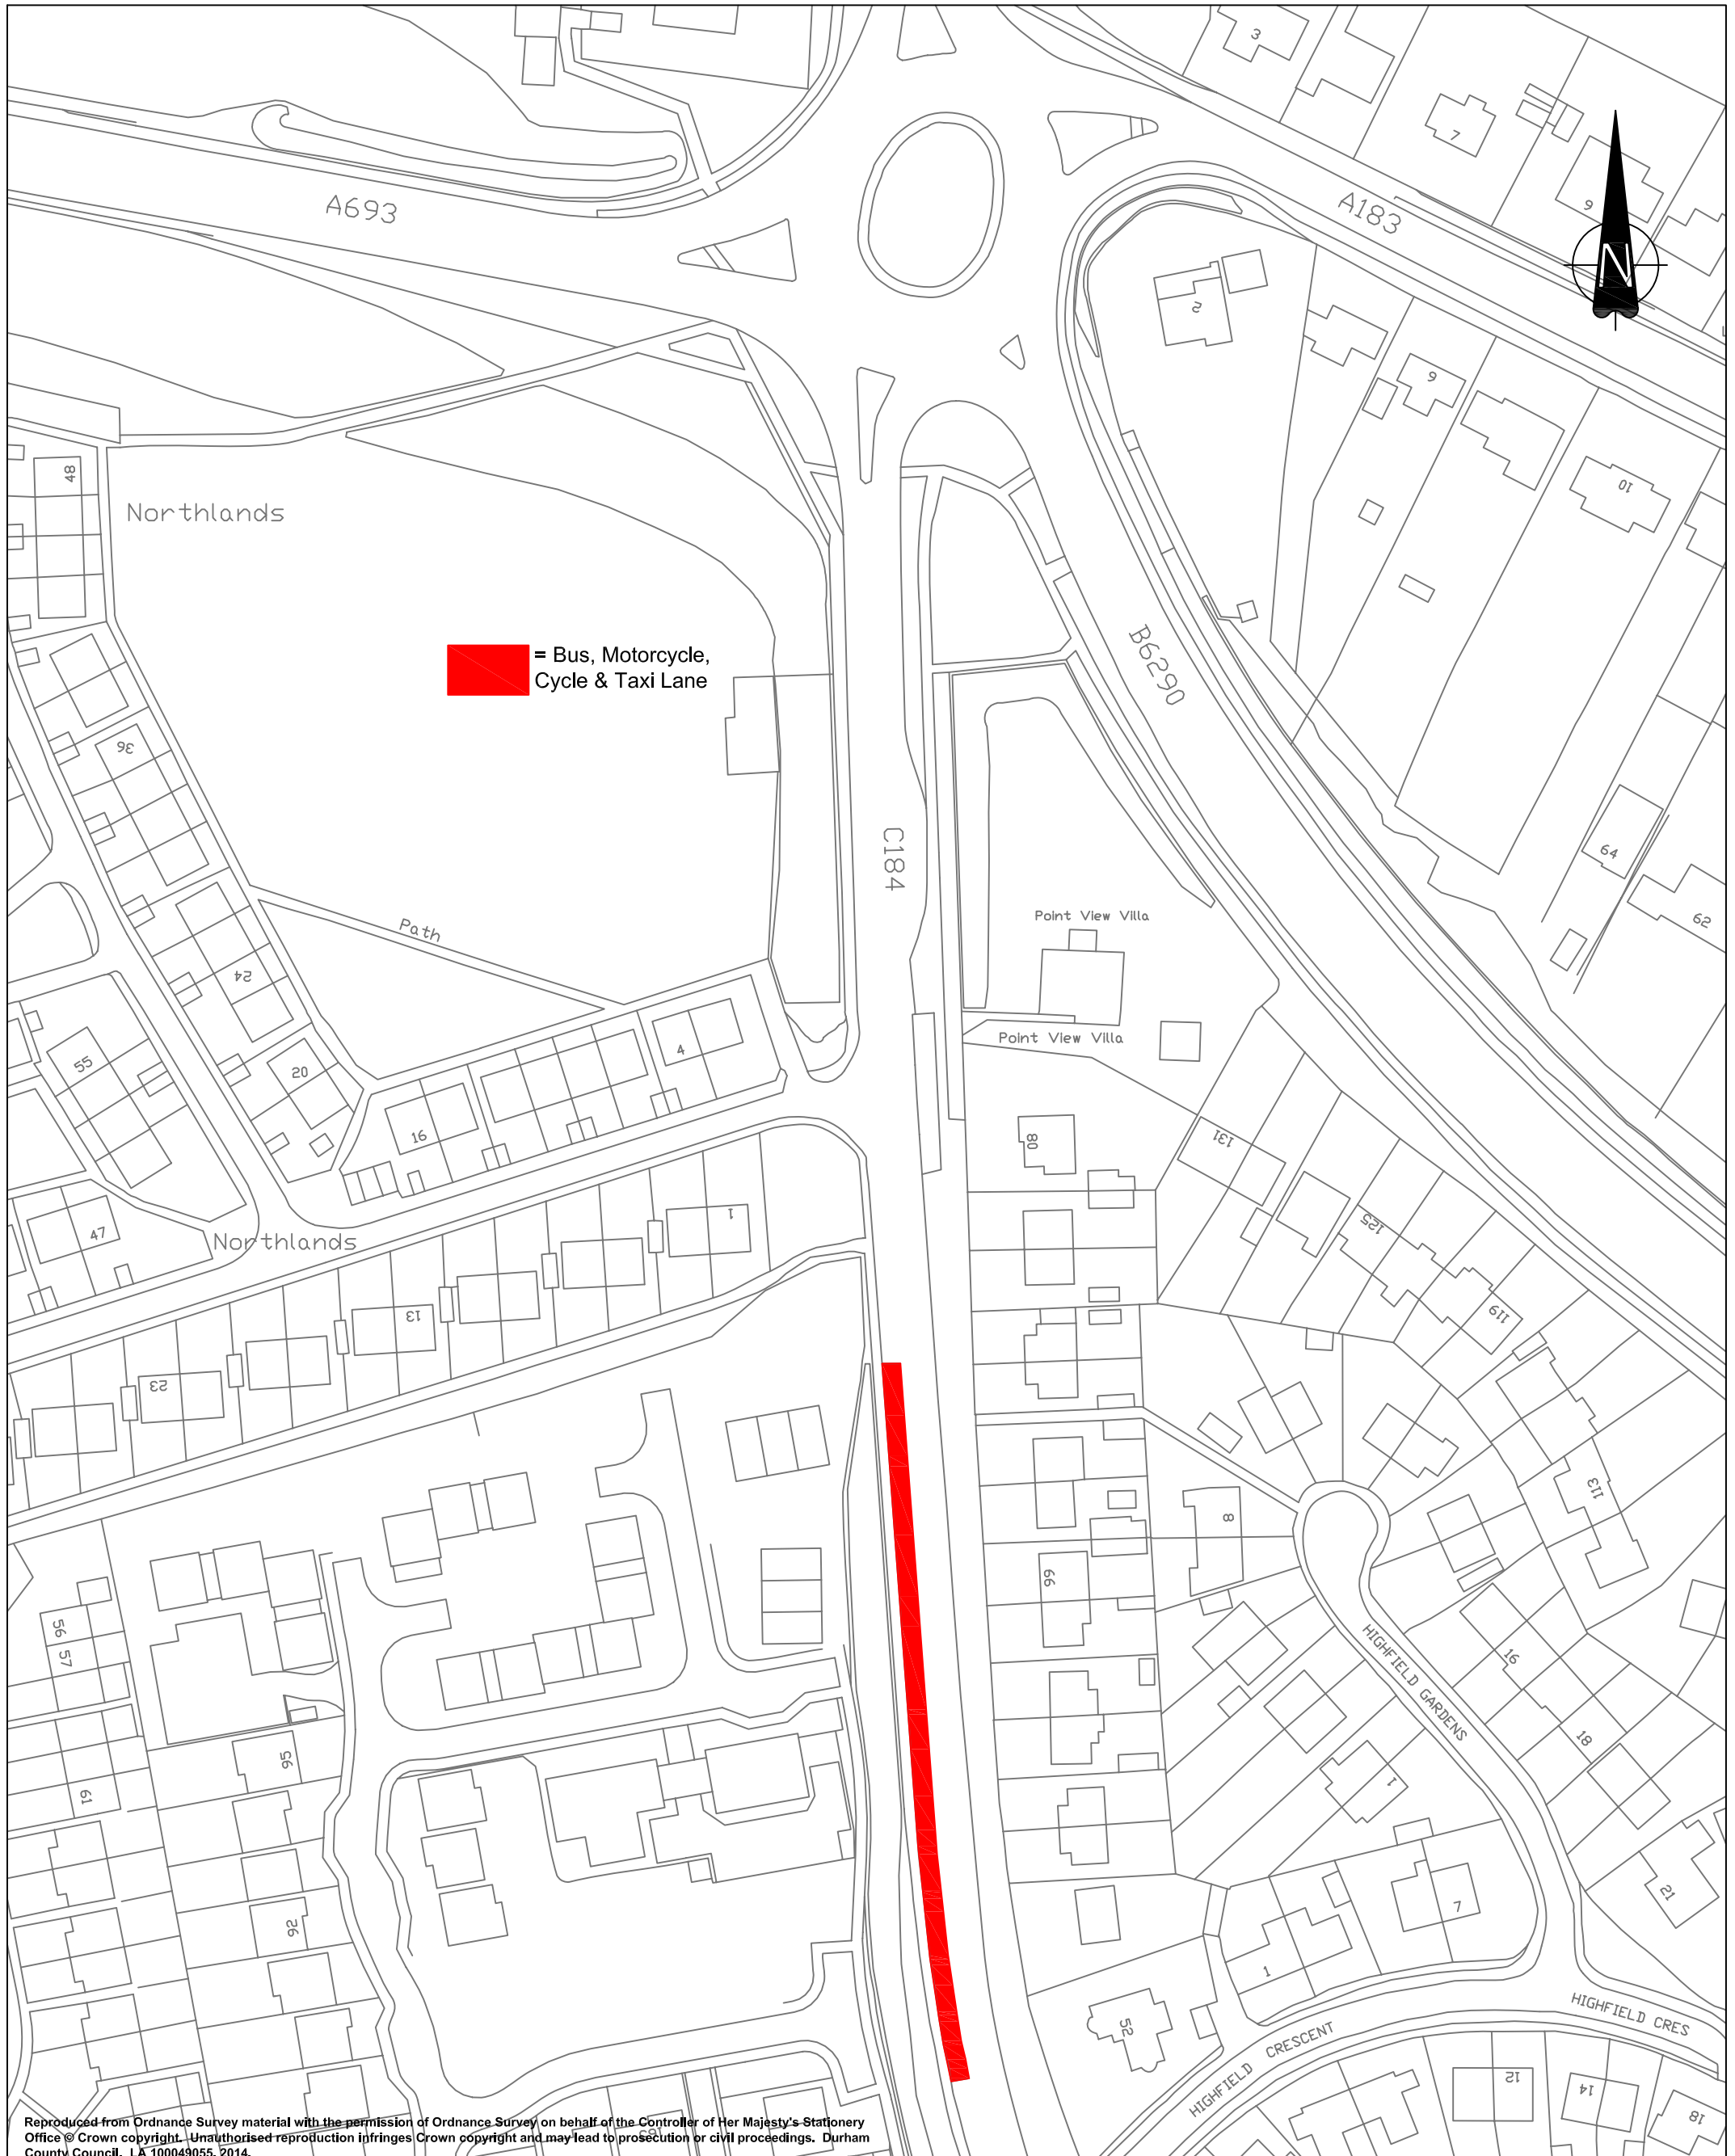

 = Bus, Motorcycle, Cycle & Taxi Lane

Reproduced from Ordnance Survey material with the permission of Ordnance Survey on behalf of the Controller of Her Majesty's Stationery Office © Crown copyright. Unauthorised reproduction infringes Crown copyright and may lead to prosecution or civil proceedings. Durham County Council. LA 100049055. 2014.

Rev/ Amdt	Drawn By		Approved By			Description Of Amendments
	Name	Date	Name	Date	Sign	
0/-	T.B.	25/02/13				



Durham
County Council

Corporate Director
Regeneration & Economic
Development

Strategic Traffic Management
County Hall, Durham DH1 5UQ

Project County Durham Bus Lane Amendments	
Drawing C184 Newcastle Road, Chester-Le-Street	
Scales 1:1000	Project/Drawing No. TM/40038/13/37
Rev.	