





Appendix 2

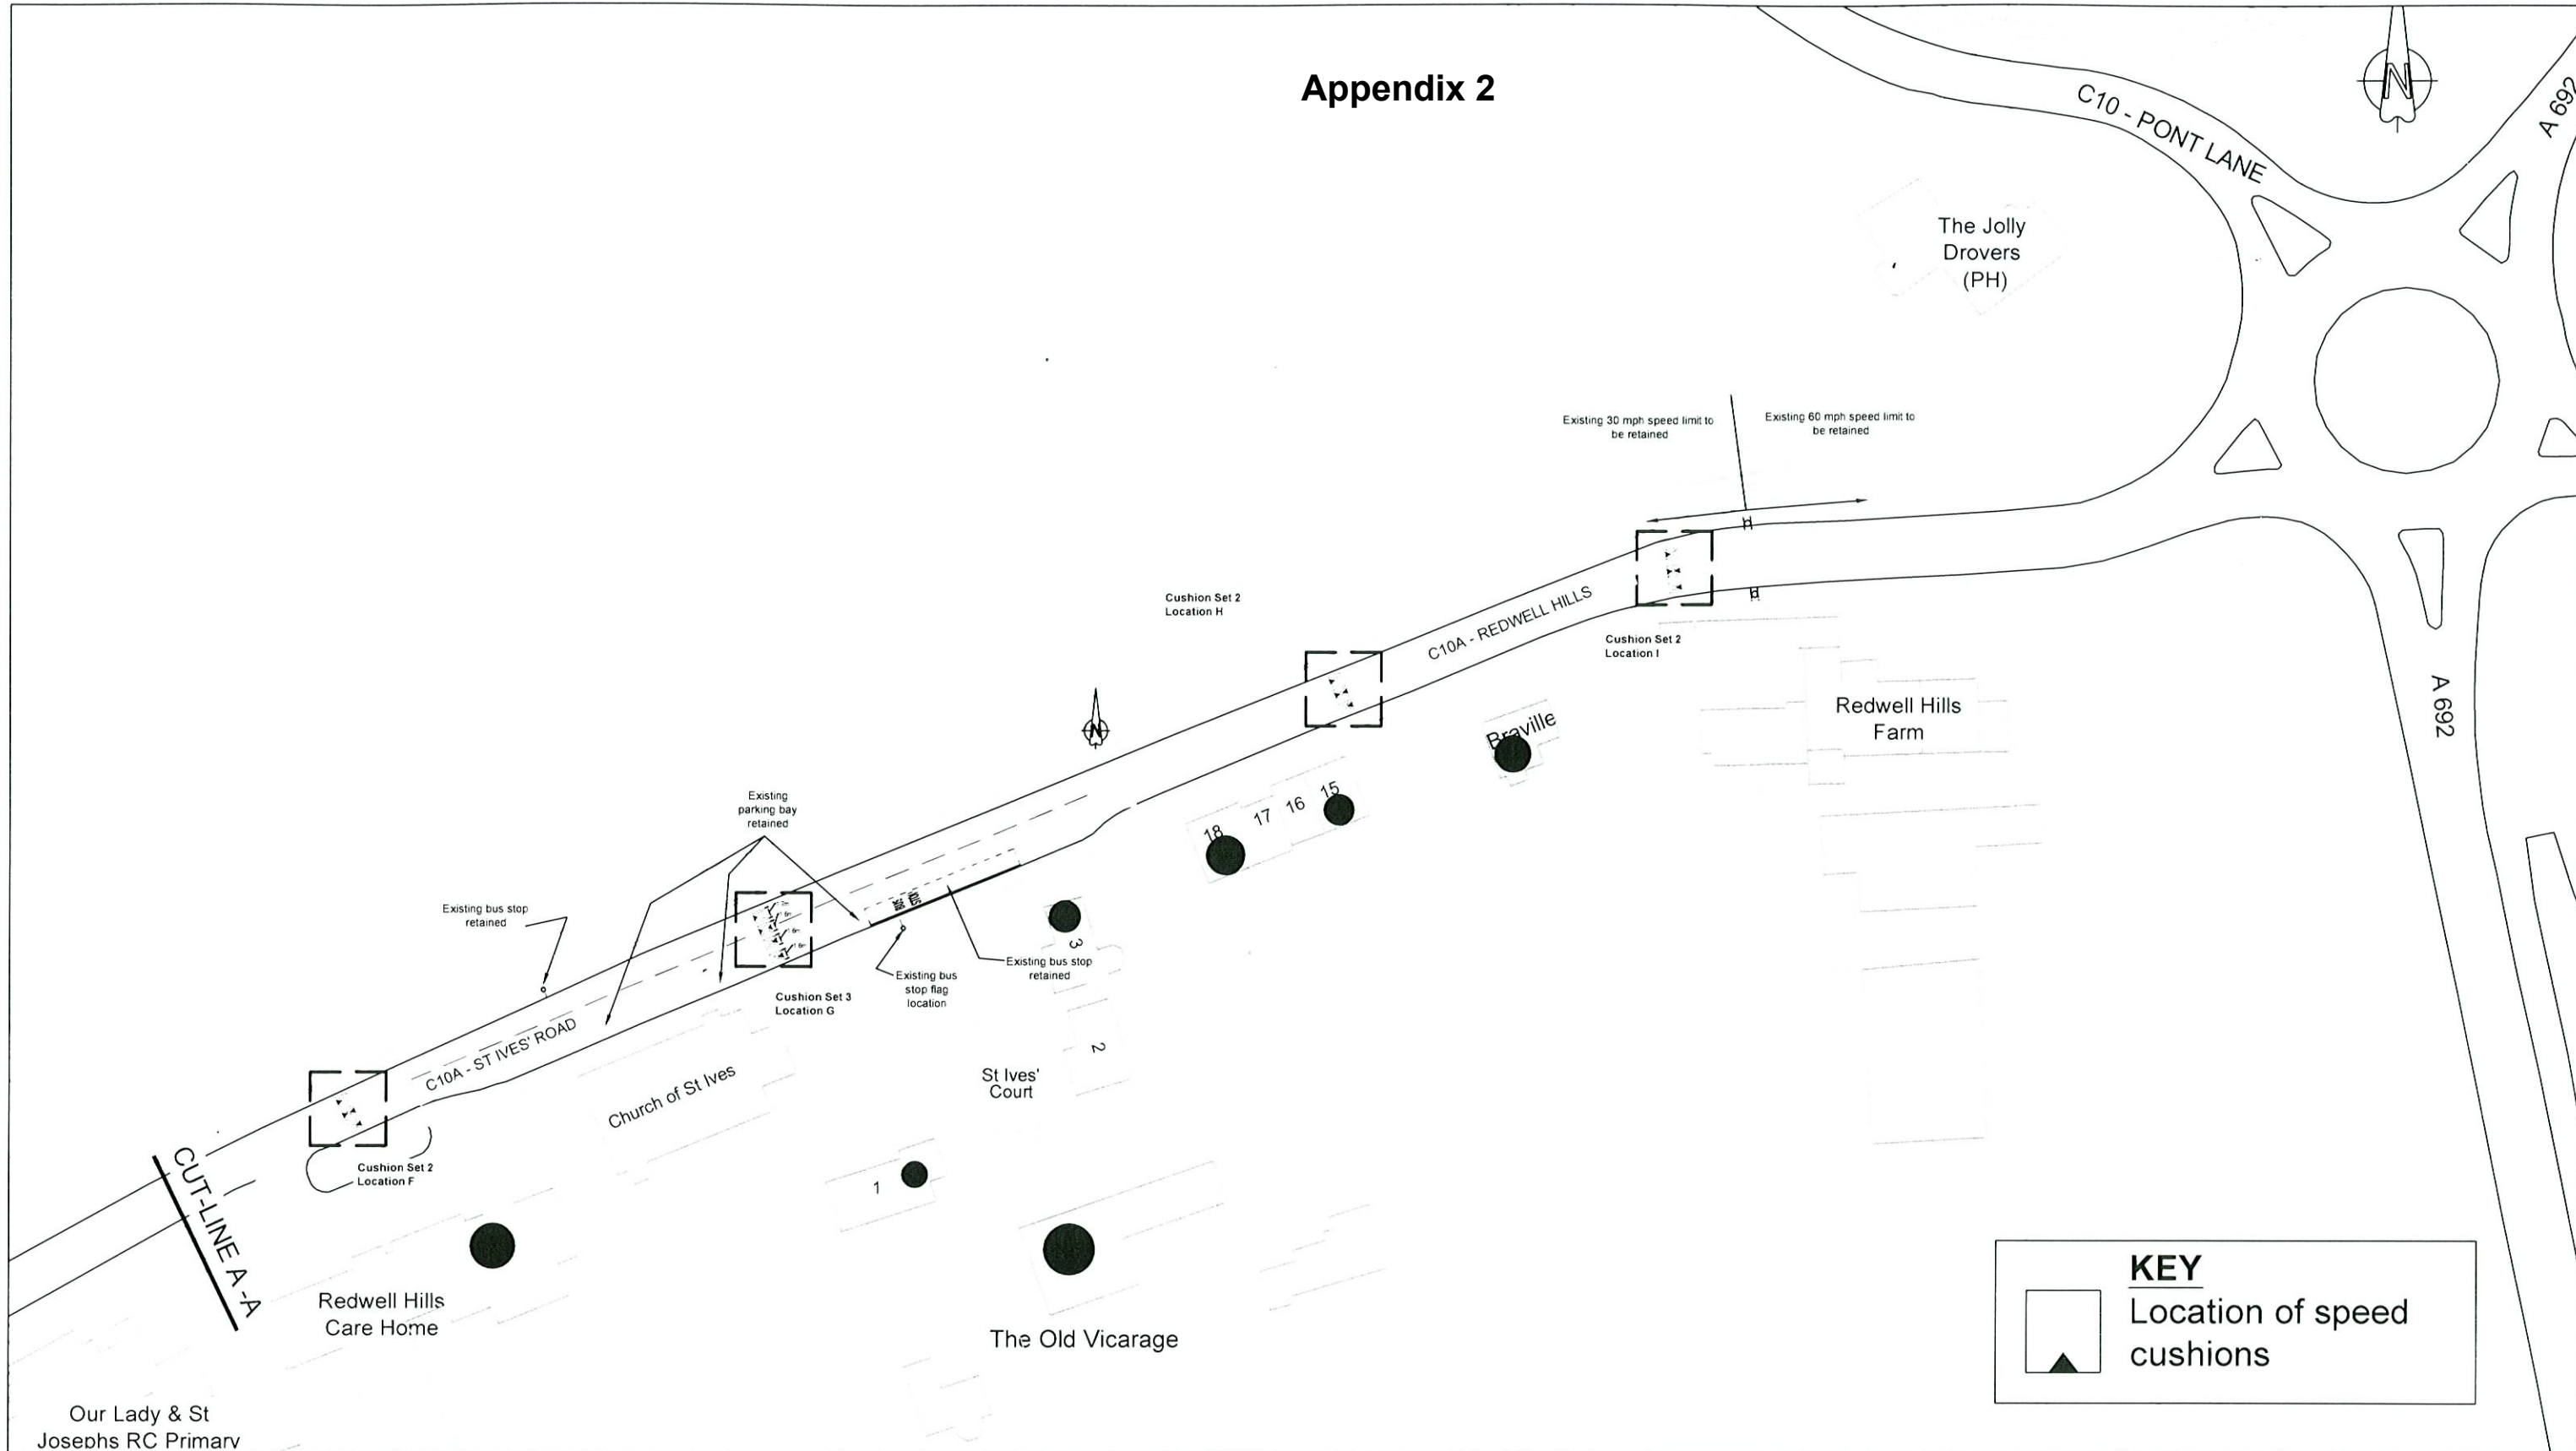

KEY
 Location of speed cushions

Our Lady & St Josephs RC Primary

Reproduced from Ordnance Survey material with the permission of Ordnance Survey on behalf of the Controller of Her Majesty's Stationery Office © Crown copyright. Unauthorised reproduction infringes Crown copyright and may lead to prosecution or civil proceedings. Durham County Council. LA 100019779 2010.

-  Objectors to the scheme
-  In favour of the scheme

Rev/Amdt	Drawn By		Approved By			Description Of Amendments
	Name	Date	Name	Date	Sign	
0	PAW	09/10				



Durham County Council

STRATEGIC HIGHWAYS MANAGEMENT

CORPORATE DIRECTOR OF NEIGHBOURHOOD SERVICES

COUNTY HALL, DURHAM. DH1 6UQ

Project	C10A, St Ives Road, Leadgate Traffic Calming	
Drawing	Cushion F to I Sheet 2 of 2	
Scales	1:1000	Project/Drawing No. N11515 - 5
Rev.	0	