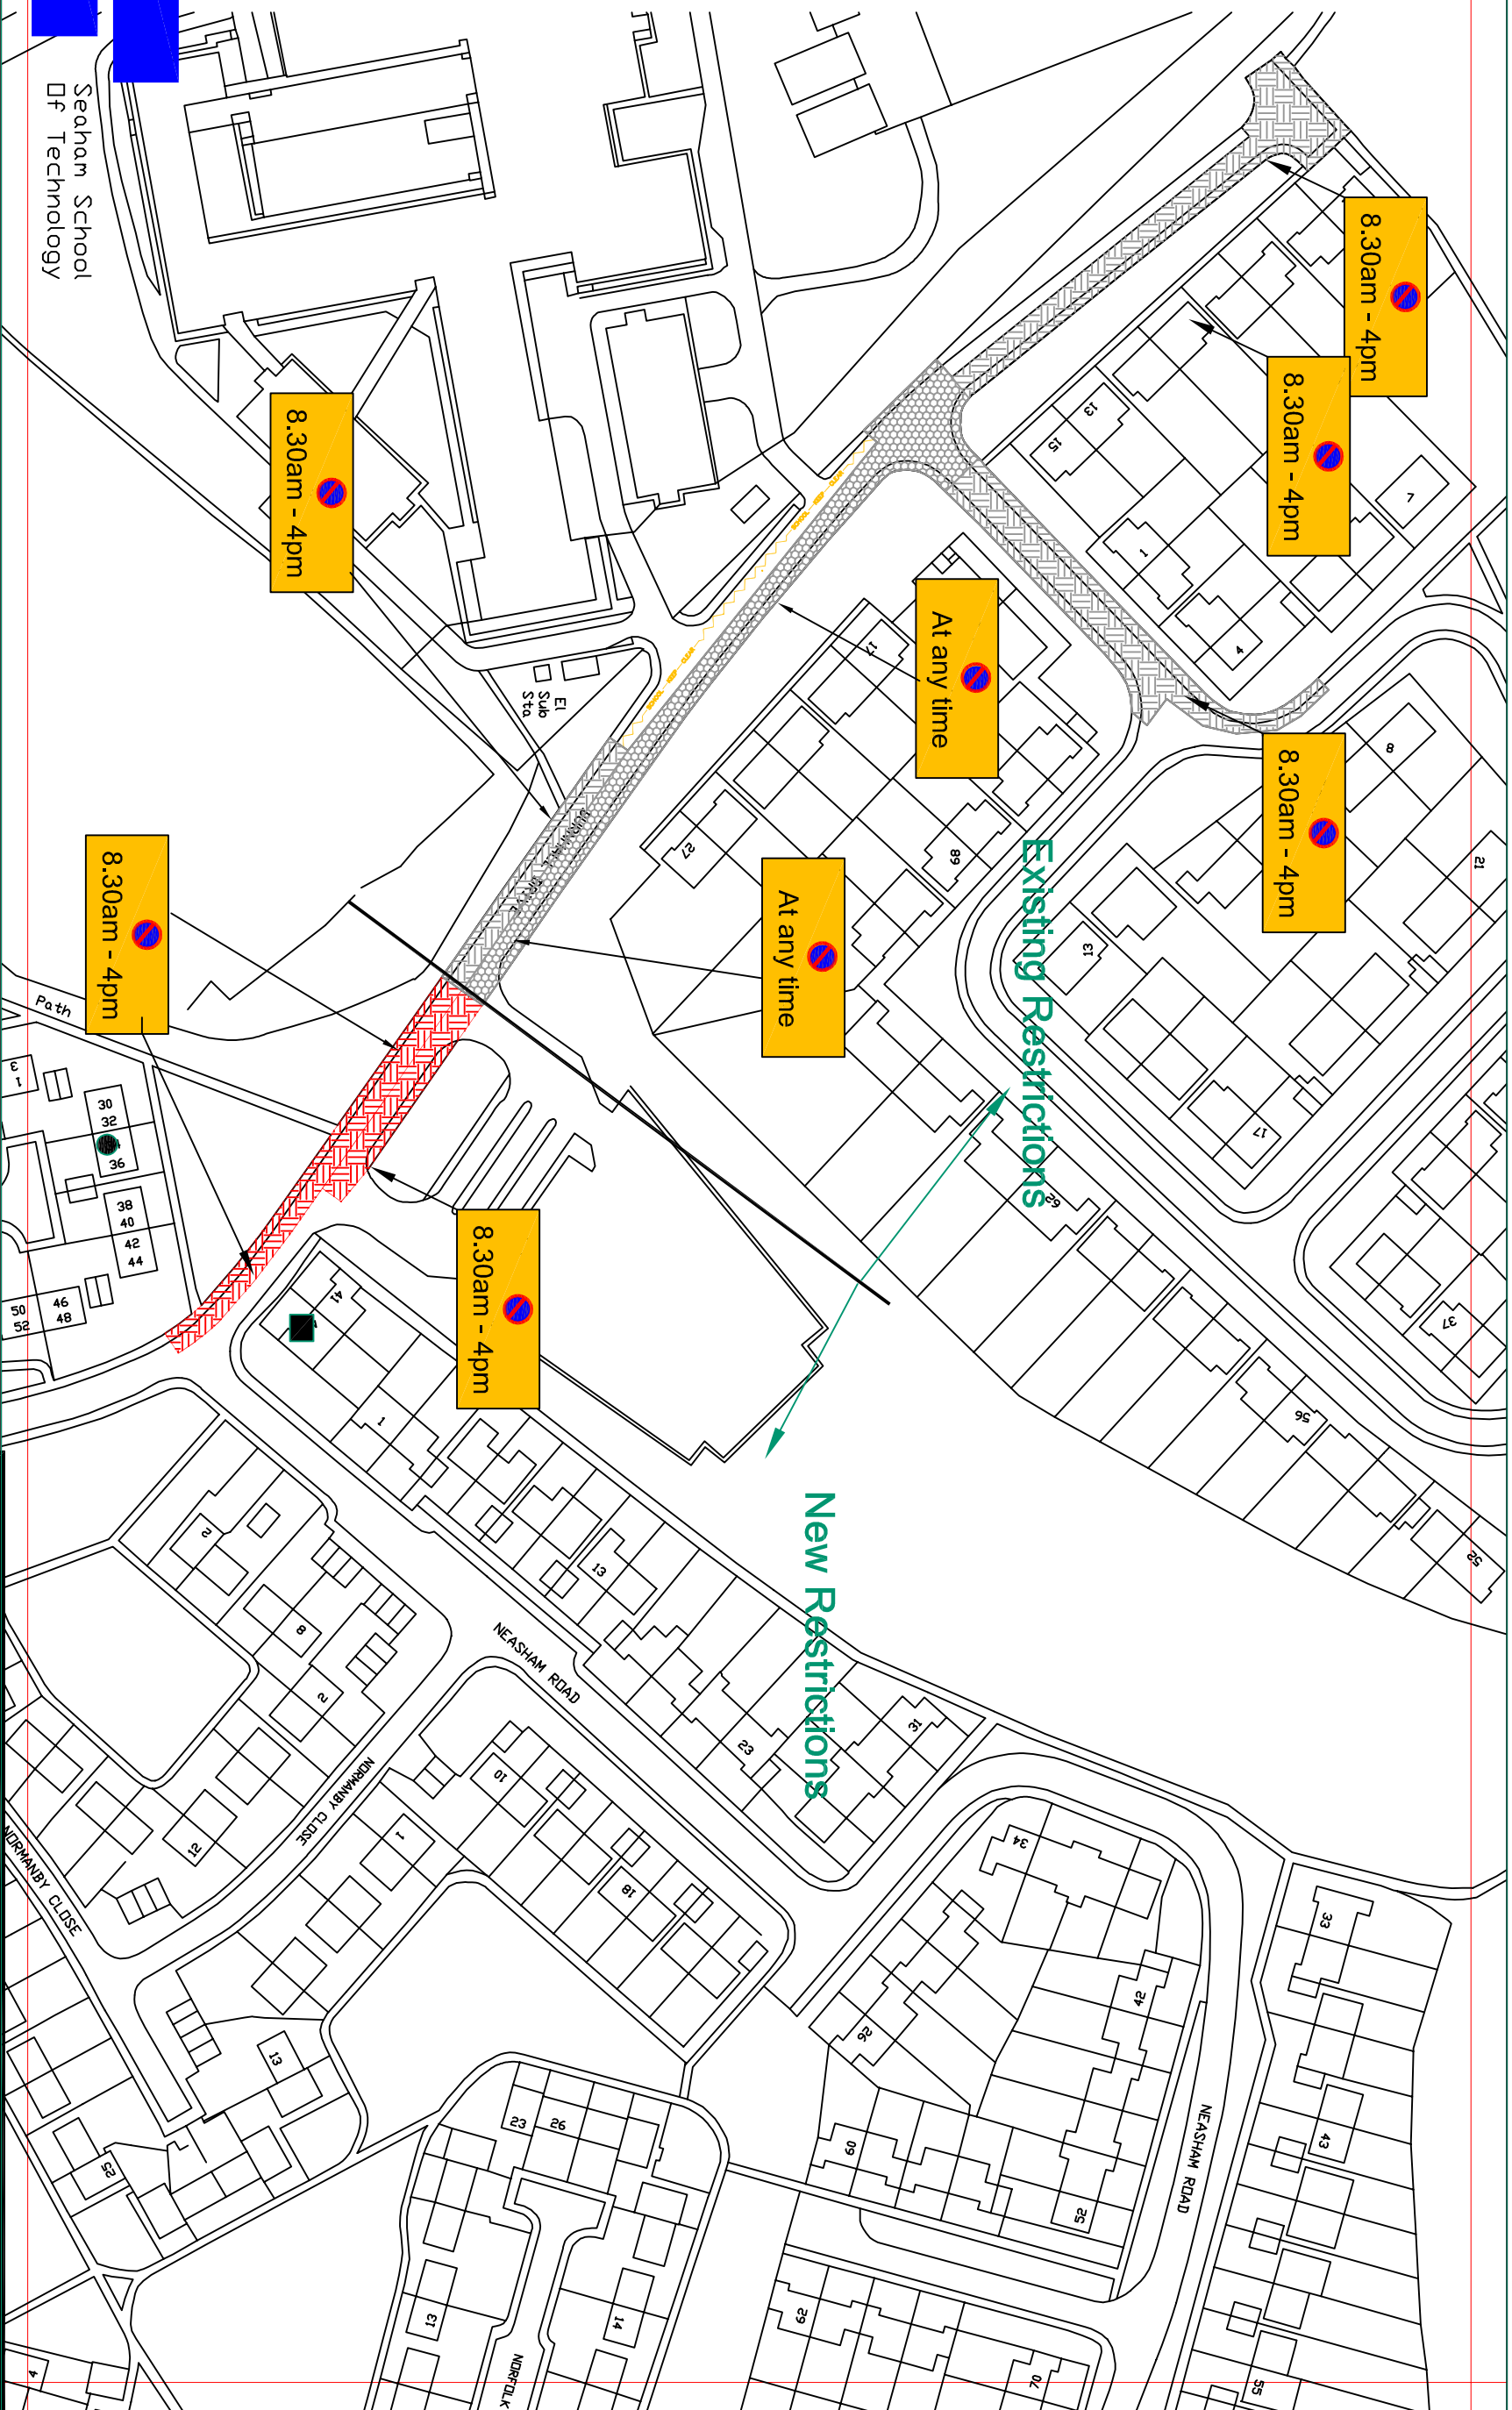

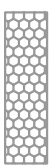




# Appendix 2



## Key to Types of Restriction

-  Extension to Restricted
-  Parking
-  Existing No Waiting at any Time Restrictions
-  Existing Restricted Waiting Restrictions

-  Objection to proposals
-  In favour of proposals

PATH:  
 Reproduced from Ordnance Survey material with the permission of Ordnance Survey on behalf of the Controller of Her Majesty's Stationary Office © Crown copyright. Unauthorised reproduction infringes Crown copyright and may lead to prosecution or civil proceedings. Durham County Council. LA 100019779. 2009.



Making a difference where you live

**HIGHWAY MANAGEMENT SERVICES**

CORPORATE DIRECTOR OF ENVIRONMENT  
 COUNTY HALL, DURHAM, DH1 5UQ

Burnhall Drive Seaham.

Scale:	1:1250 @ A3
Date:	26.01.11
Drawn by:	A.Gleason
Map Schedule:	