


Land Adjacent to Marden House. Barnard Castle.

REPRODUCED FROM THE OS UNDER
COPYRIGHT LICENCE NO 100009864

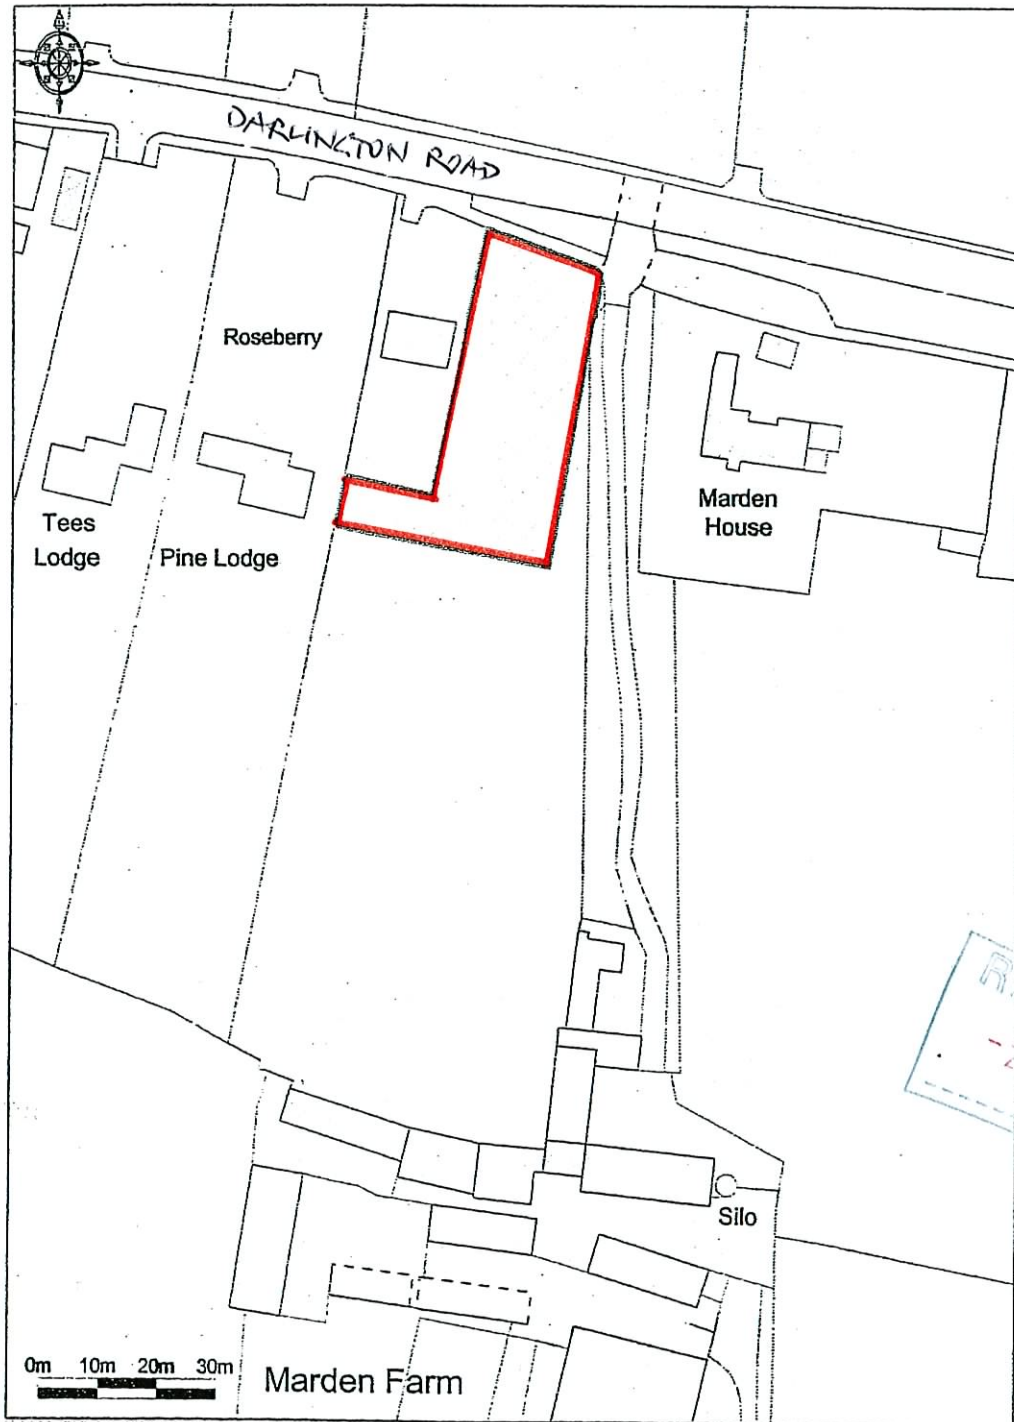

LAND ADJACENT TO MARDEN HOUSE
DARLINGTON ROAD,
BARNARD CASTLE DL12 8HN
Co. DURHAM,

SCALE 1:1250



GEORGE STASTNY
CHARTERED ARCHITECT & GARDEN DESIGN
Riverside, Whorlton
Nr. Barnard Castle,
Co. Durham DL12 8XD
07974 230919

DRG. NO 1174-1