


# SITE LOCATION PLAN

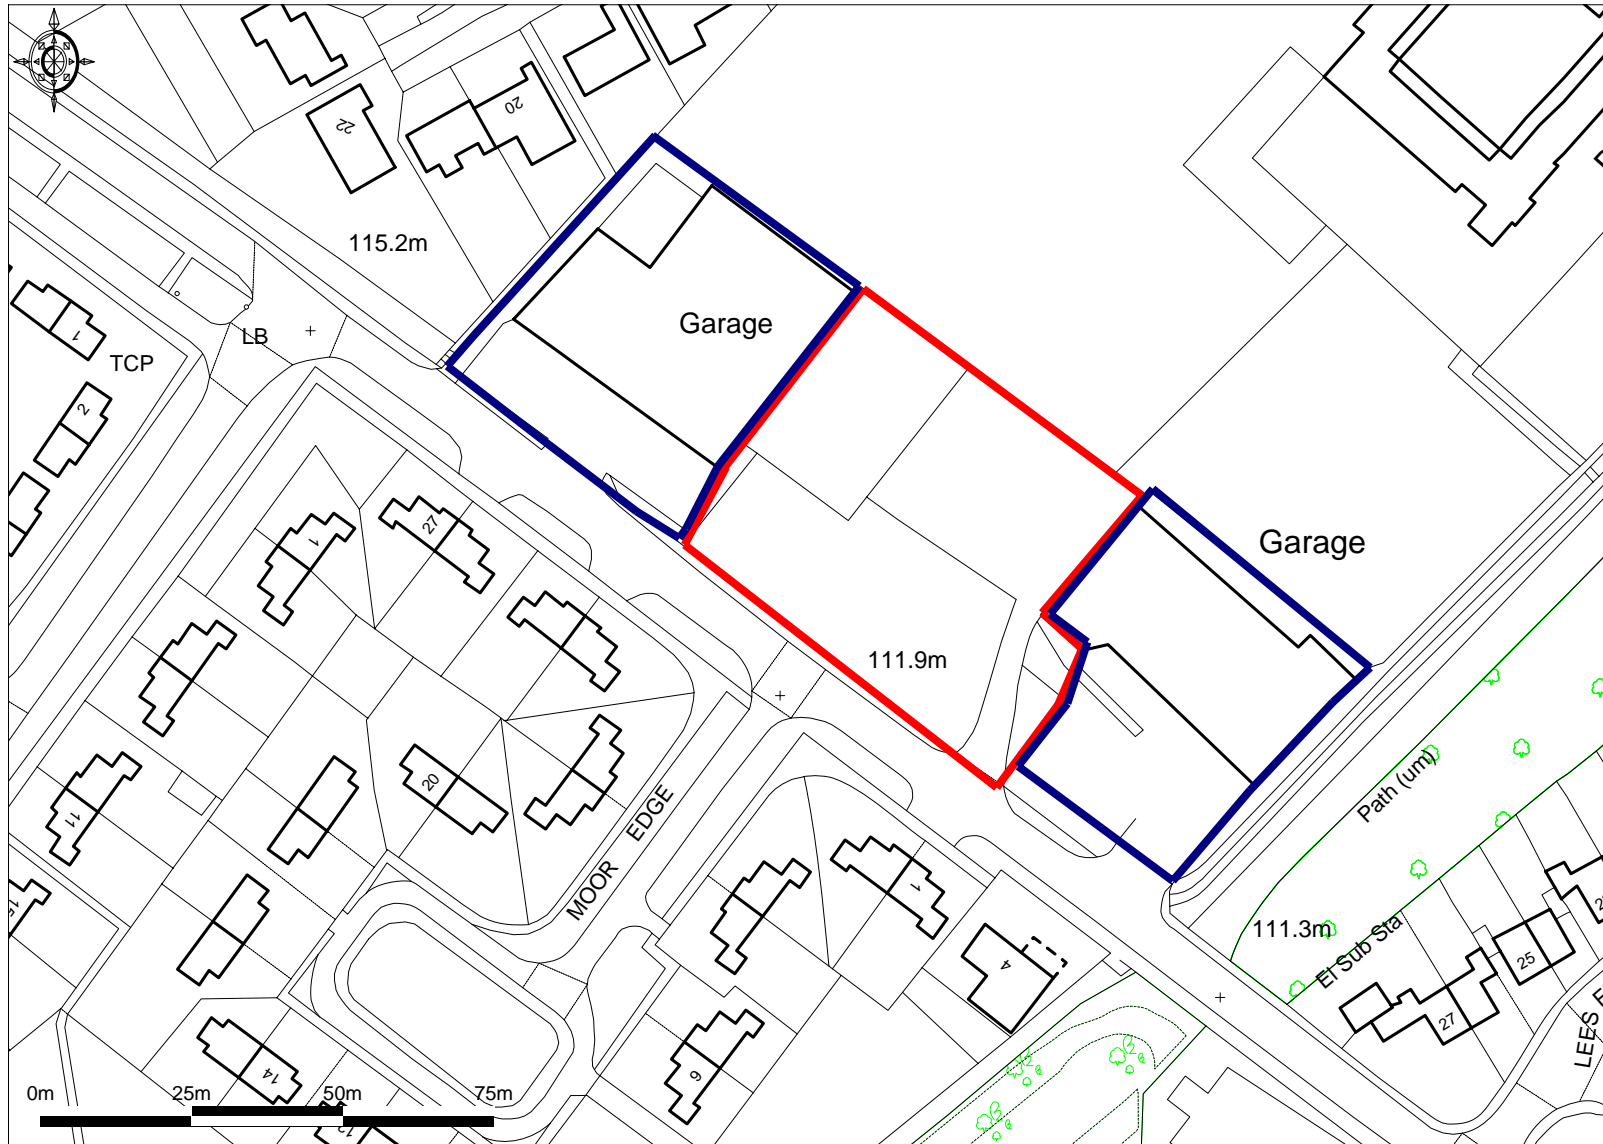

Ordnance Survey © Crown Copyright 2010. All rights reserved. Licence number 100020449. Plotted Scale 1:1250