



PATH:

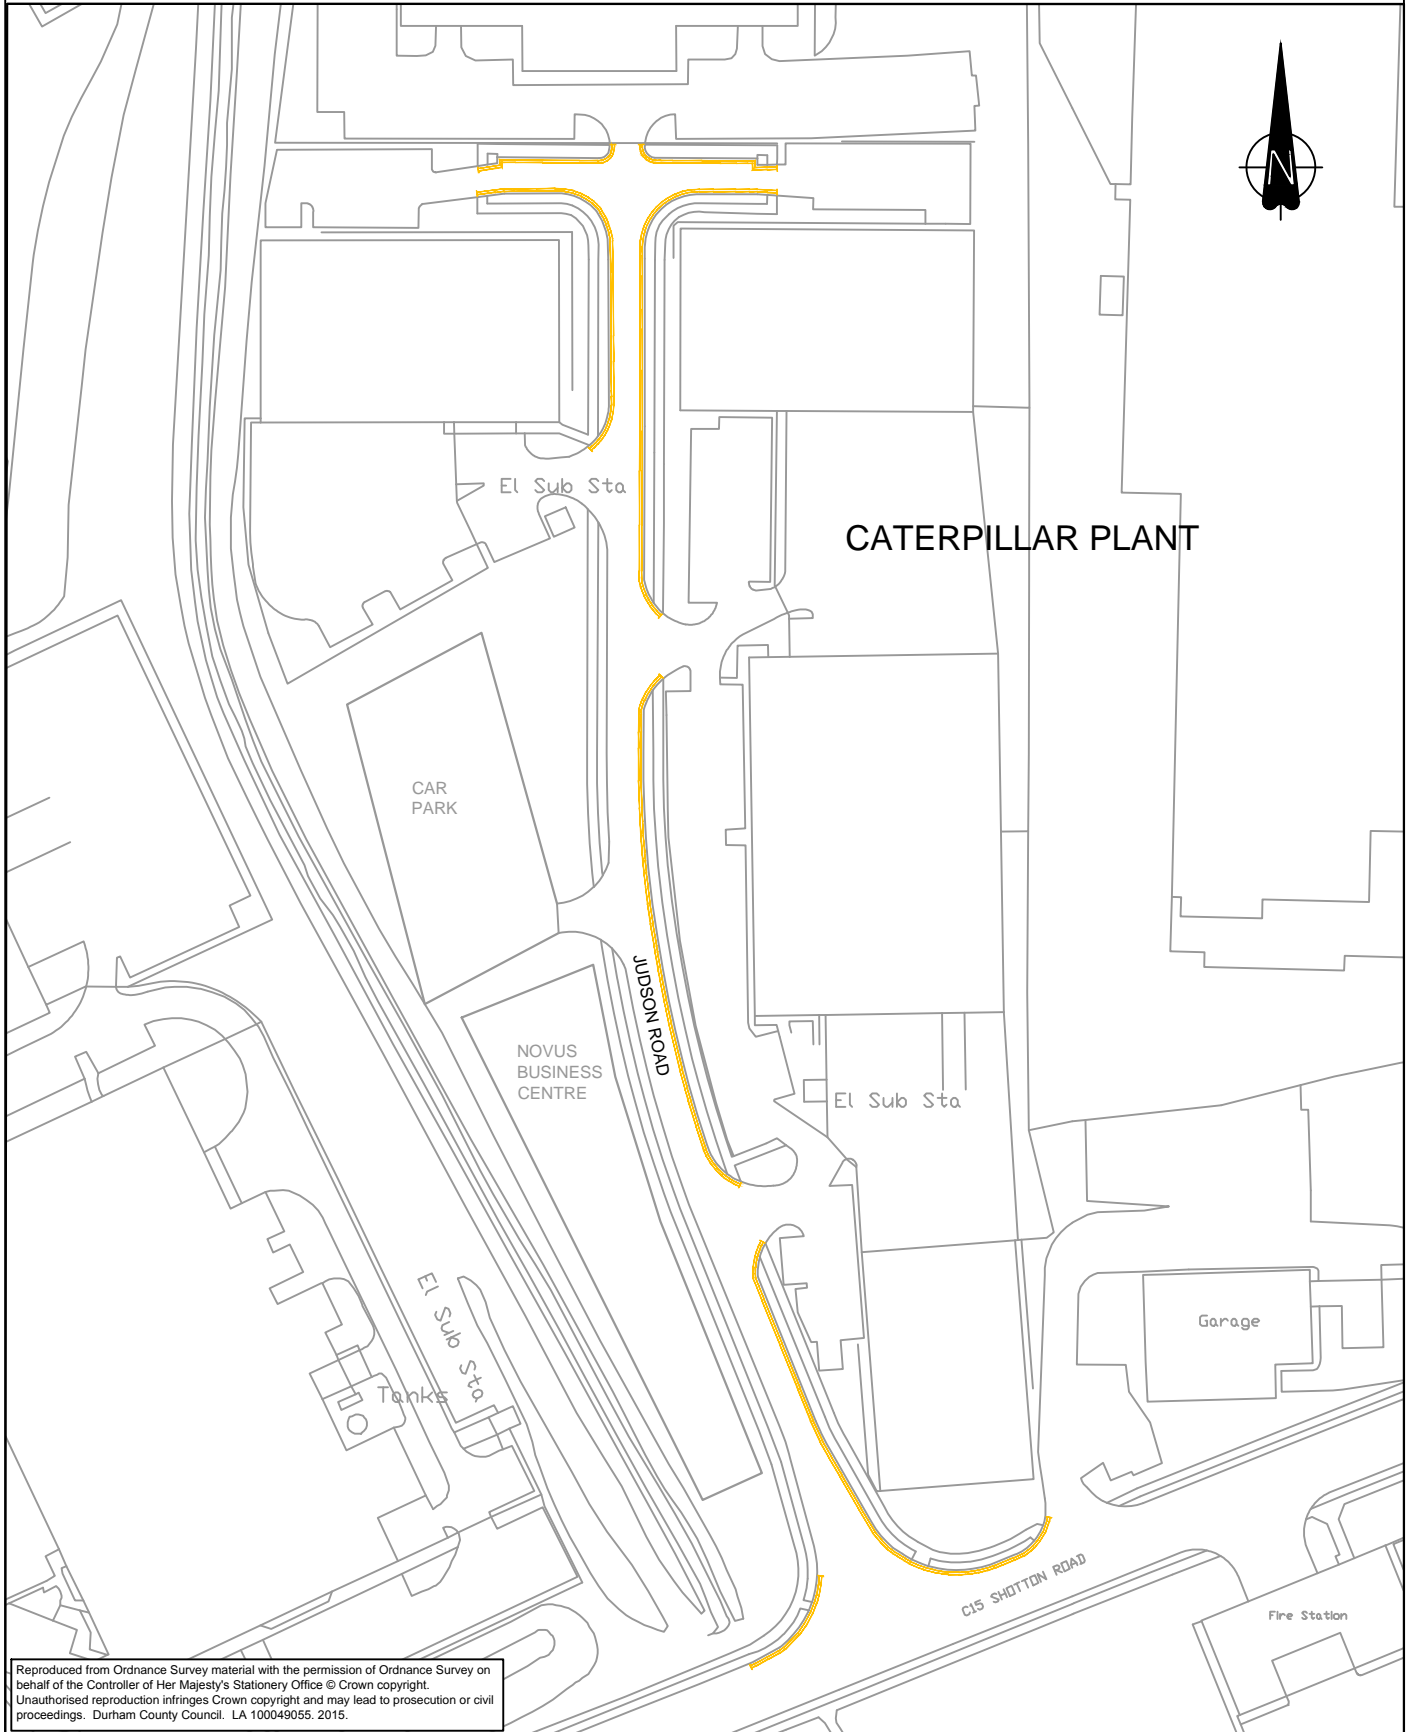

Reproduced from Ordnance Survey material with the permission of Ordnance Survey on behalf of the Controller of Her Majesty's Stationery Office © Crown copyright. Unauthorised reproduction infringes Crown copyright and may lead to prosecution or civil proceedings. Durham County Council. LA 100049055. 2015.

Rev/ Amdt	Drawn By		Approved By			Description Of Amendments
	Name	Date	Name	Date	Sign	
	LM	21/5				



STRATEGIC TRAFFIC MANAGEMENT
CORPORATE DIRECTOR OF REGENERATION & ECONOMIC DEVELOPMENT
COUNTY HALL, DURHAM, DH1 1SU

Project
Peterlee TRO Amendment

Drawing
Judson Road Layout

Scales
NTS @ A4

Project/Drawing No.
TM/40038/15/XX