

Guidance on completion attached at (1).

## **DELEGATED DECISION**

## **REGENERATION AND LOCAL SERVICES**

**11<sup>th</sup> August 2017**

## **TEMPORARY TRAFFIC REGULATION ORDER**



---

### **Report of REGENERATION AND LOCAL SERVICES**

**Brian Buckley – Strategic Highways Manager, Technical Services**

---

#### **Purpose of the Report**

To consider a request for temporary traffic regulation by Order on 18 September 2017 for the purpose of major sewer works on Wood Vue and rear Durham Road, and Footpath No. 35 (full length) and Footpath No 33, Spennymoor.

#### **Background**

Works are proposed to undertake a sewer renewal scheme within the confines of the highway over a 6 month period.

#### **Details of any alternative options considered and rejected when making the decision**

Other traffic management arrangements have been considered and the most appropriate method is for phased temporary closure of footpaths and roads.

#### **Recommendations and reasons**

It is recommended that the Council exercises its powers under the Road Traffic Regulation Act 1984 to effect a Temporary Traffic Regulation Order to facilitate the proposed works

#### **Decision**

The recommendation is approved and that following, consultations with the Chief of Police, arrangements be made to progress the advertising of Public Notices and sealing of an Order.

---

**Contact: Steven Galloway                      Tel: 03000 267095**

---

---

## **Appendix 1: Implications**

---

**Finance – Costs to be charged to the scheme/applicant**

**Staffing – Network Management Team**

**Risk – N/A**

**Equality and Diversity / Public Sector Equality Duty - N/A**

**Accommodation – N/A**

**Crime and Disorder – N/A**

**Human Rights – No impact**


**Consultation – Chief of Police, Local Members, Public Transport Providers (via the Public Transport Team)**

**Procurement – Advertising in a public newspaper with costs recharged to the scheme/applicant**

**Disability Issues – Considered and mitigated during consideration and agreement with works undertaker**


**Legal Implications – TTRO checked, prepared and advertised via Legal Services**

# PROW Numbers - Cow Plantation

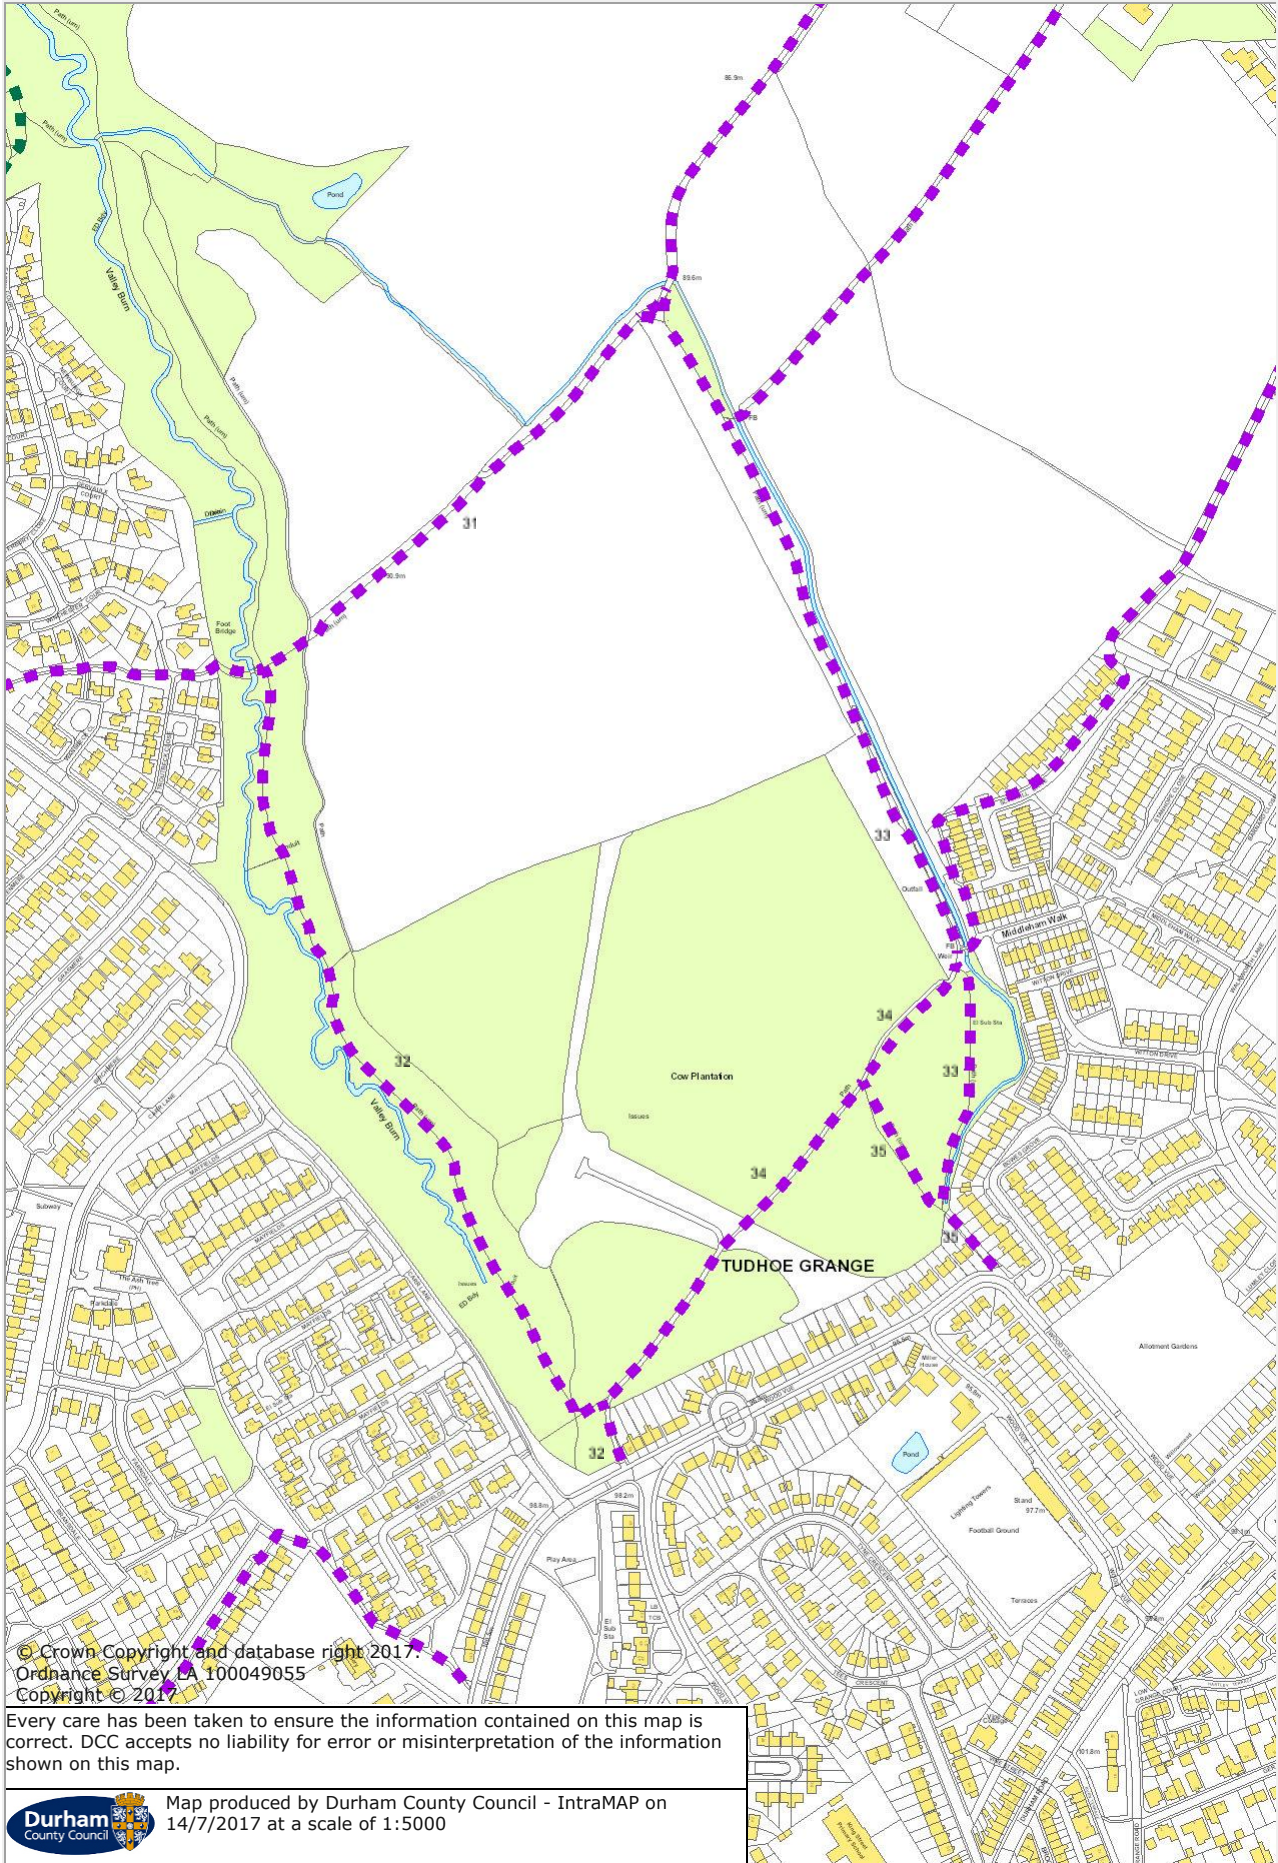


© Crown Copyright and database right 2017.  
Ordnance Survey LA 100049055  
Copyright © 2017

Every care has been taken to ensure the information contained on this map is correct. DCC accepts no liability for error or misinterpretation of the information shown on this map.

 Map produced by Durham County Council - IntraMAP on 14/7/2017 at a scale of 1:5000

# CLOSURE POINT.

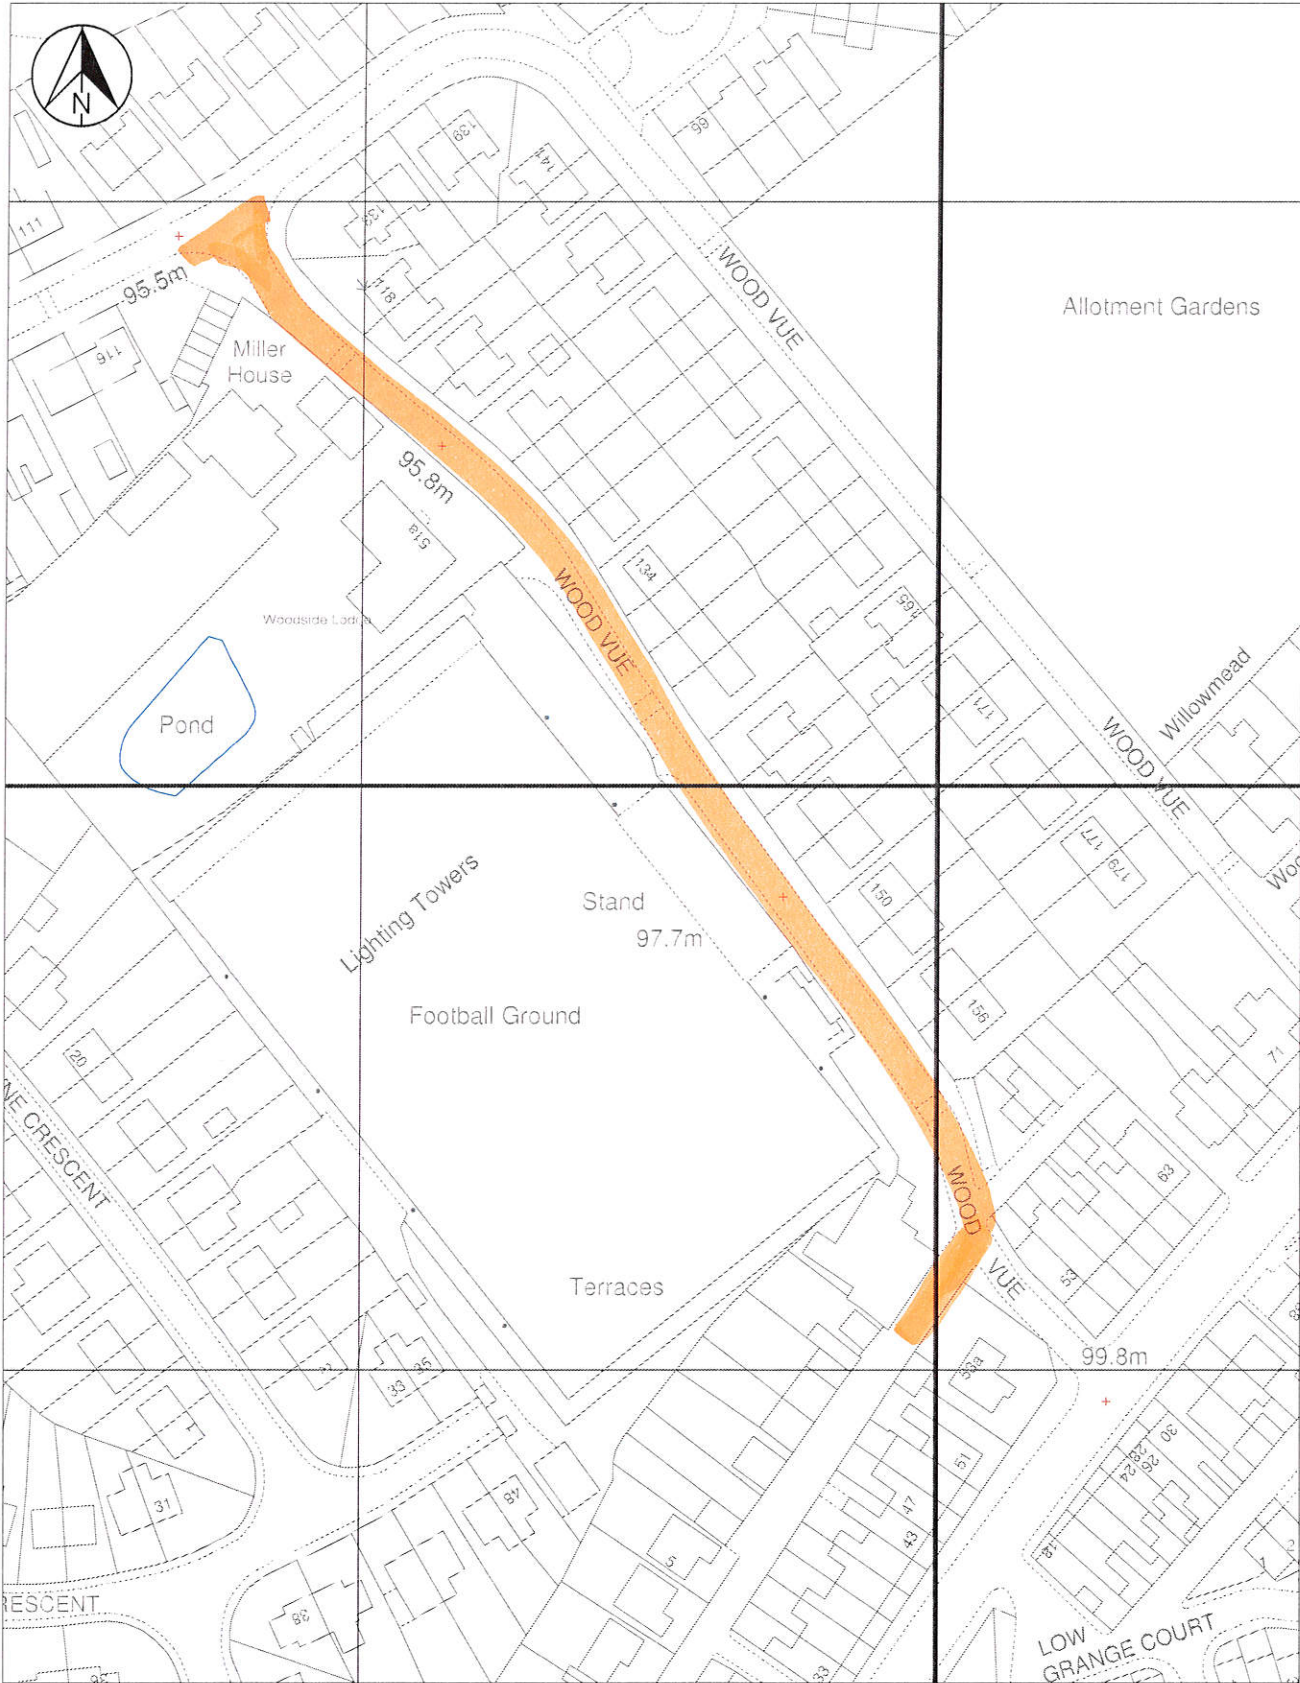

**NORTHUMBRIAN**  
**WATER** *living water*

User : XWELCC

Date : 21/06/2017 13:26:32

Title :

Map Sheet : NZ2534SE

Centre Point : 425951,534490

Paper / Scale : A4@1:1250

The material contained on this plot has been reproduced from an Ordnance Survey map with permission of the controller of H.M.S.O. Crown Copyright Reserved. Licence No.100022480. The information shown on this plan should be regarded as approximate and is intended for guidance only. No Liability of any kind whatsoever is accepted by Northumbrian Water, its servants or agents for any omission. The actual position of any water mains or sewers shown on the plan must be established by taking trial holes in all cases. In the case of water mains Northumbrian Water must be given two working days notice of their intention to excavate trial holes. With effect from 1 October 2011, private lateral drains and sewers automatically transferred to Northumbrian Water under a scheme made by the Secretary of State pursuant to section 105A Water Industry Act 1991. These former private drains and sewers together with existing private connections may not be shown but their presence should be anticipated. WARNING...Where indicated on the plan there could be abandoned asbestos cement materials or shards of pipe. If excavating in the vicinity of these abandoned asbestos cement materials, the appropriate Health & Safety precautions should be taken. Northumbrian Water accepts no liability in respect of claims, costs, losses or other liabilities which arise as the result of the presence of the pipes or any failure to take adequate precautions. Emergency Telephone Number: 0345 717 1100

