

AH 15/05/18

DELEGATED DECISION

REGENERATION AND LOCAL SERVICES



May 2018

Public Event County Durham Festival of Transport

Report of Stuart Timmiss, Head of Planning and Assets

Purpose of the Report

- 1 To seek approval to grant an events licence to Sunderland Classic Vehicle Society of 3 Station Road, Shotton Colliery, Co Durham.

Background

- 2 The Council have been approached to grant a licence to hold an Event on 19th May 2018 on County Council owned site as per attached plan.
- 3 The licence will be subject to the applicant having the necessary insurance cover (public liability) and risk assessment in place.

Recommendations and reasons

- 4 It is recommended that approval be granted for the Licence on the following terms
 - (a) The licence is for the period commencing 8am on 19th May 2018.
 - (b) The event has the support/approval of both the County Councils Health and Safety Division and Safety Advisory Group.

Decision

- 5 To grant approval to issue the licence.

Background papers Plan

Contact: Louise Armstrong AM/PEL **Tel:** 03000 267021

Appendix 1: Implications

Finance – £50 Licence fee to be charged.

Staffing - N/A

Risk - N/A

Equality and Diversity / Public Sector Equality Duty - N/A

Accommodation - N/A

Crime and Disorder - N/A


Human Rights - N/A

Consultation – Councillor Kevin Shaw as Portfolio Holder together with Local Councillors Liz Brown and Elizabeth Scott were consulted on 6th April 2018 via email and no objections or conflicts of interest were received.

Procurement – N/A

Disability Issues - N/A

Legal Implications - N/A

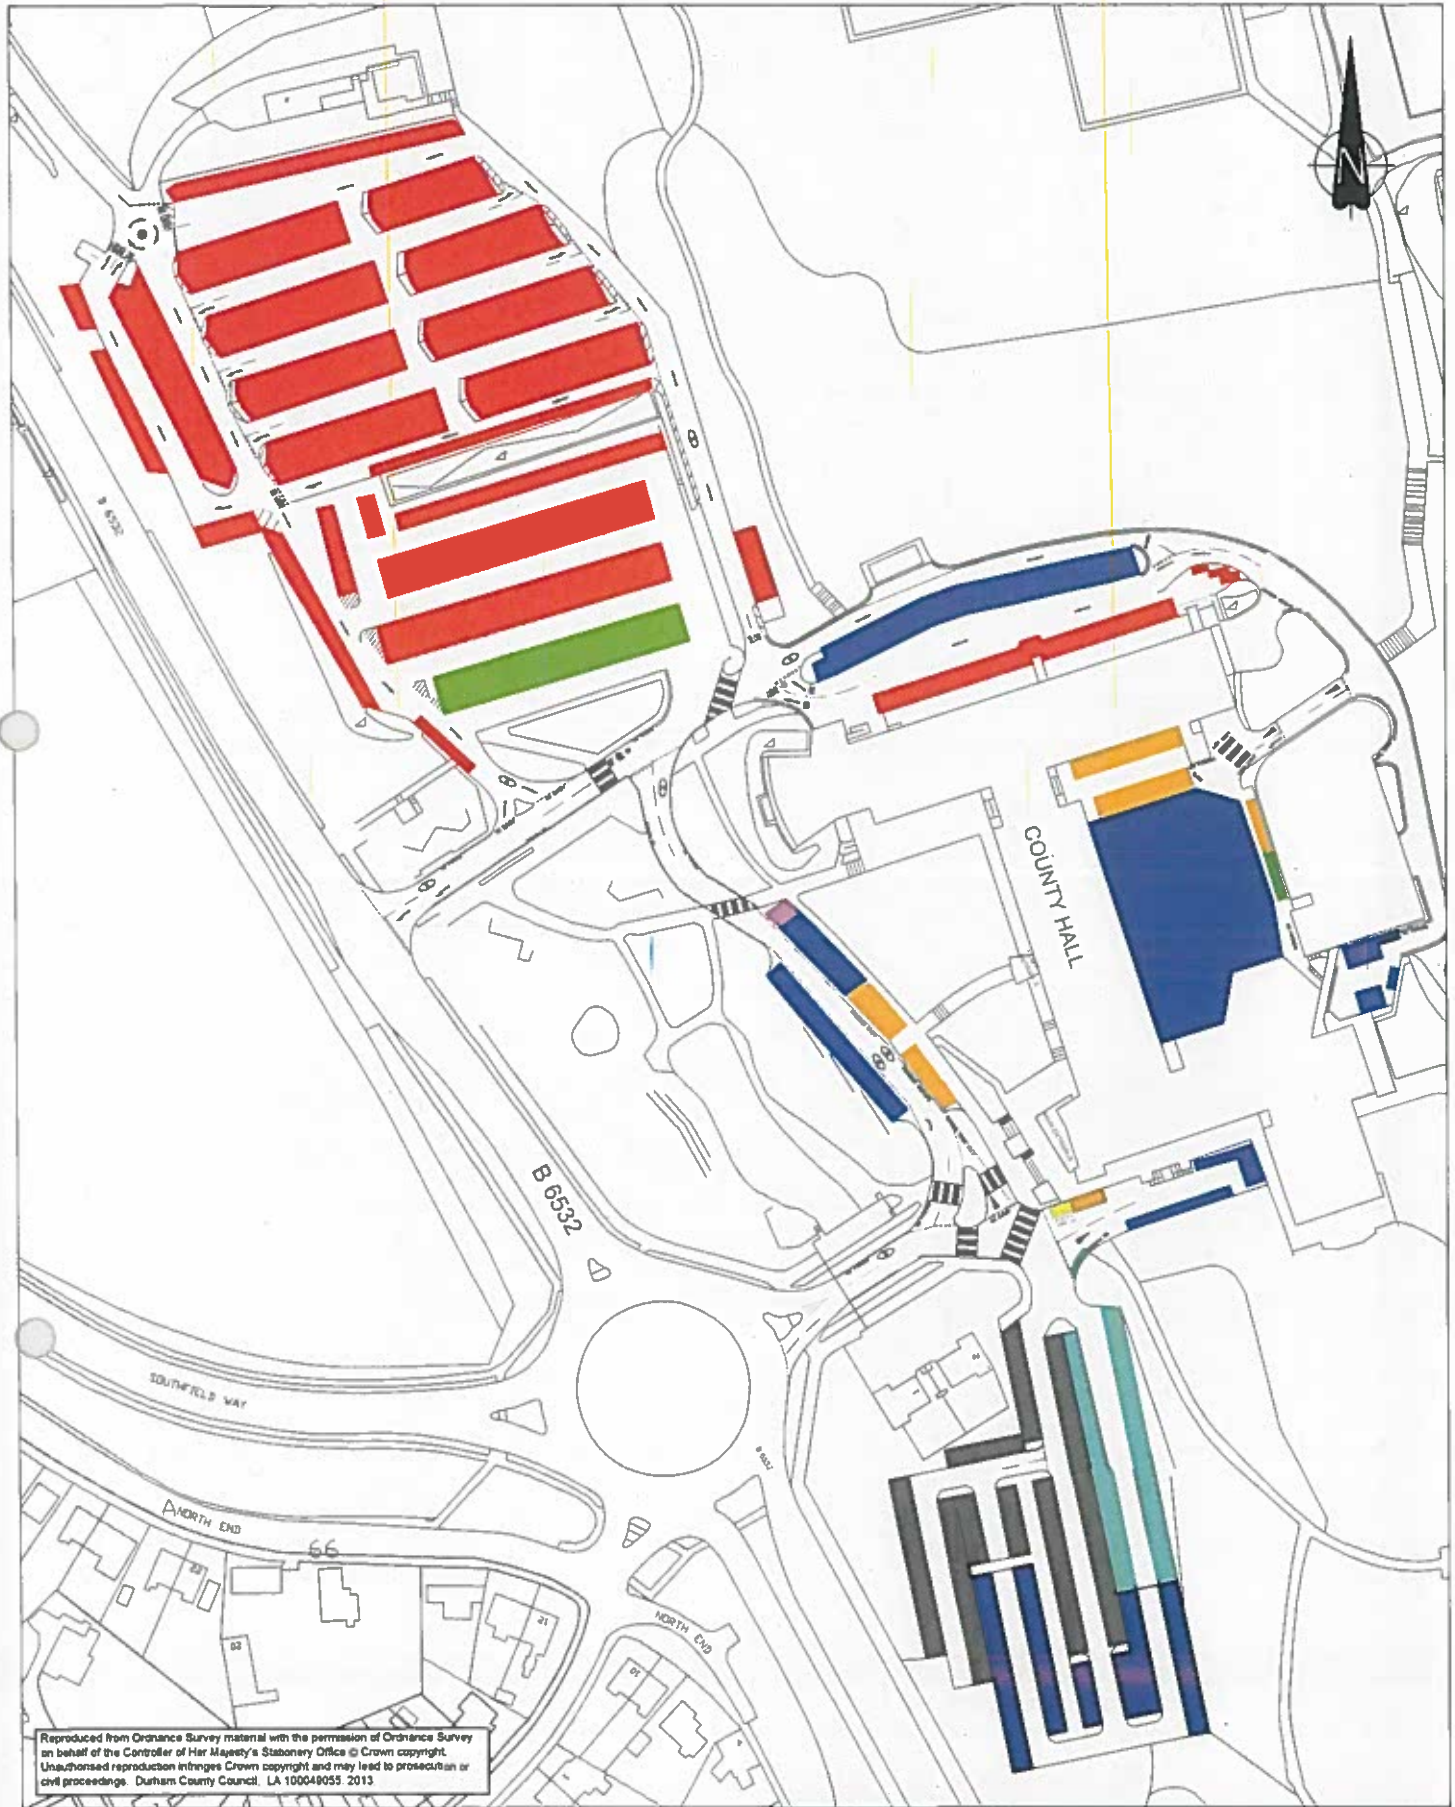

Rev/Andt	Drawn By		Approved By		Description Of Amendments
	Name	Date	Name	Date	
G-	P. Everett	31.1.13	L. Mowbray	31.1.13	

Key	
	Staff Parking Bays
	Car Share Bays
	Designated Numbered Bays
	Disabled Bays
	Electric Charging Bays
	Members Bay
	Visitor Parking Bays
	Car Club Bays
	Delivery Vehicles Only Bay

Durham
County Council

STRATEGIC TRAFFIC MANAGEMENT

CORPORATE DIRECTOR OF REGENERATION & ECONOMIC DEVELOPMENT

COUNTY HALL, DURHAM. TEL: 806

Project
Parking Areas

Drawing
Durham County Hall

Scales
1:1250 @ A3

Project/Drawing No.
TM/40038/13/12

Rev.