

Guidance on completion attached at (1).

## **DELEGATED DECISION**

## **REGENERATION AND LOCAL SERVICES**

**4<sup>TH</sup> JULY 2018**

## **TEMPORARY TRAFFIC REGULATION ORDER**



---

### **Report of REGENERATION AND LOCAL SERVICES**

**Brian Buckley – Strategic Highways Manager, Technical Services**

---

#### **Purpose of the Report**

To consider a request for temporary traffic regulation by Order on 24 August 2018 for the purpose of permitting gas main renewal works to be undertaken in the highway.

#### **Background**

Works are proposed by Northern Gas Networks to undertake gas main renewal works within the confines of the highway at New Road leading to Co-operative Tce, High Handenhold (adjacent to the Fire Station).

#### **Details of any alternative options considered and rejected when making the decision**

Other traffic management arrangements have been considered and the most appropriate method is for temporary closure and diversion.

#### **Recommendations and reasons**

It is recommended that the Council exercises its powers under the Road Traffic Regulation Act 1984 to effect a Temporary Traffic Regulation Order to facilitate the proposed works

#### **Decision**

The recommendation is approved and that following, consultations with the Chief of Police, arrangements be made to progress the advertising of Public Notices and sealing of an Order.

---

**Contact: Steven Galloway                      Tel: 03000 267095**

---

---

## **Appendix 1: Implications**

---

**Finance – Costs to be charged to the scheme/applicant**

**Staffing – Network Management Team**

**Risk – N/A**

**Equality and Diversity / Public Sector Equality Duty - N/A**

**Accommodation – N/A**

**Crime and Disorder – N/A**


**Human Rights – No impact**

**Consultation – Chief of Police, Local Members, Public Transport Providers (via the Public Transport Team)**

**Procurement – Advertising in a public newspaper with costs recharged to the scheme/applicant**

**Disability Issues – Considered and mitigated during consideration and agreement with works undertaker**

**Legal Implications – TTRO checked, prepared and advertised via Legal Services**

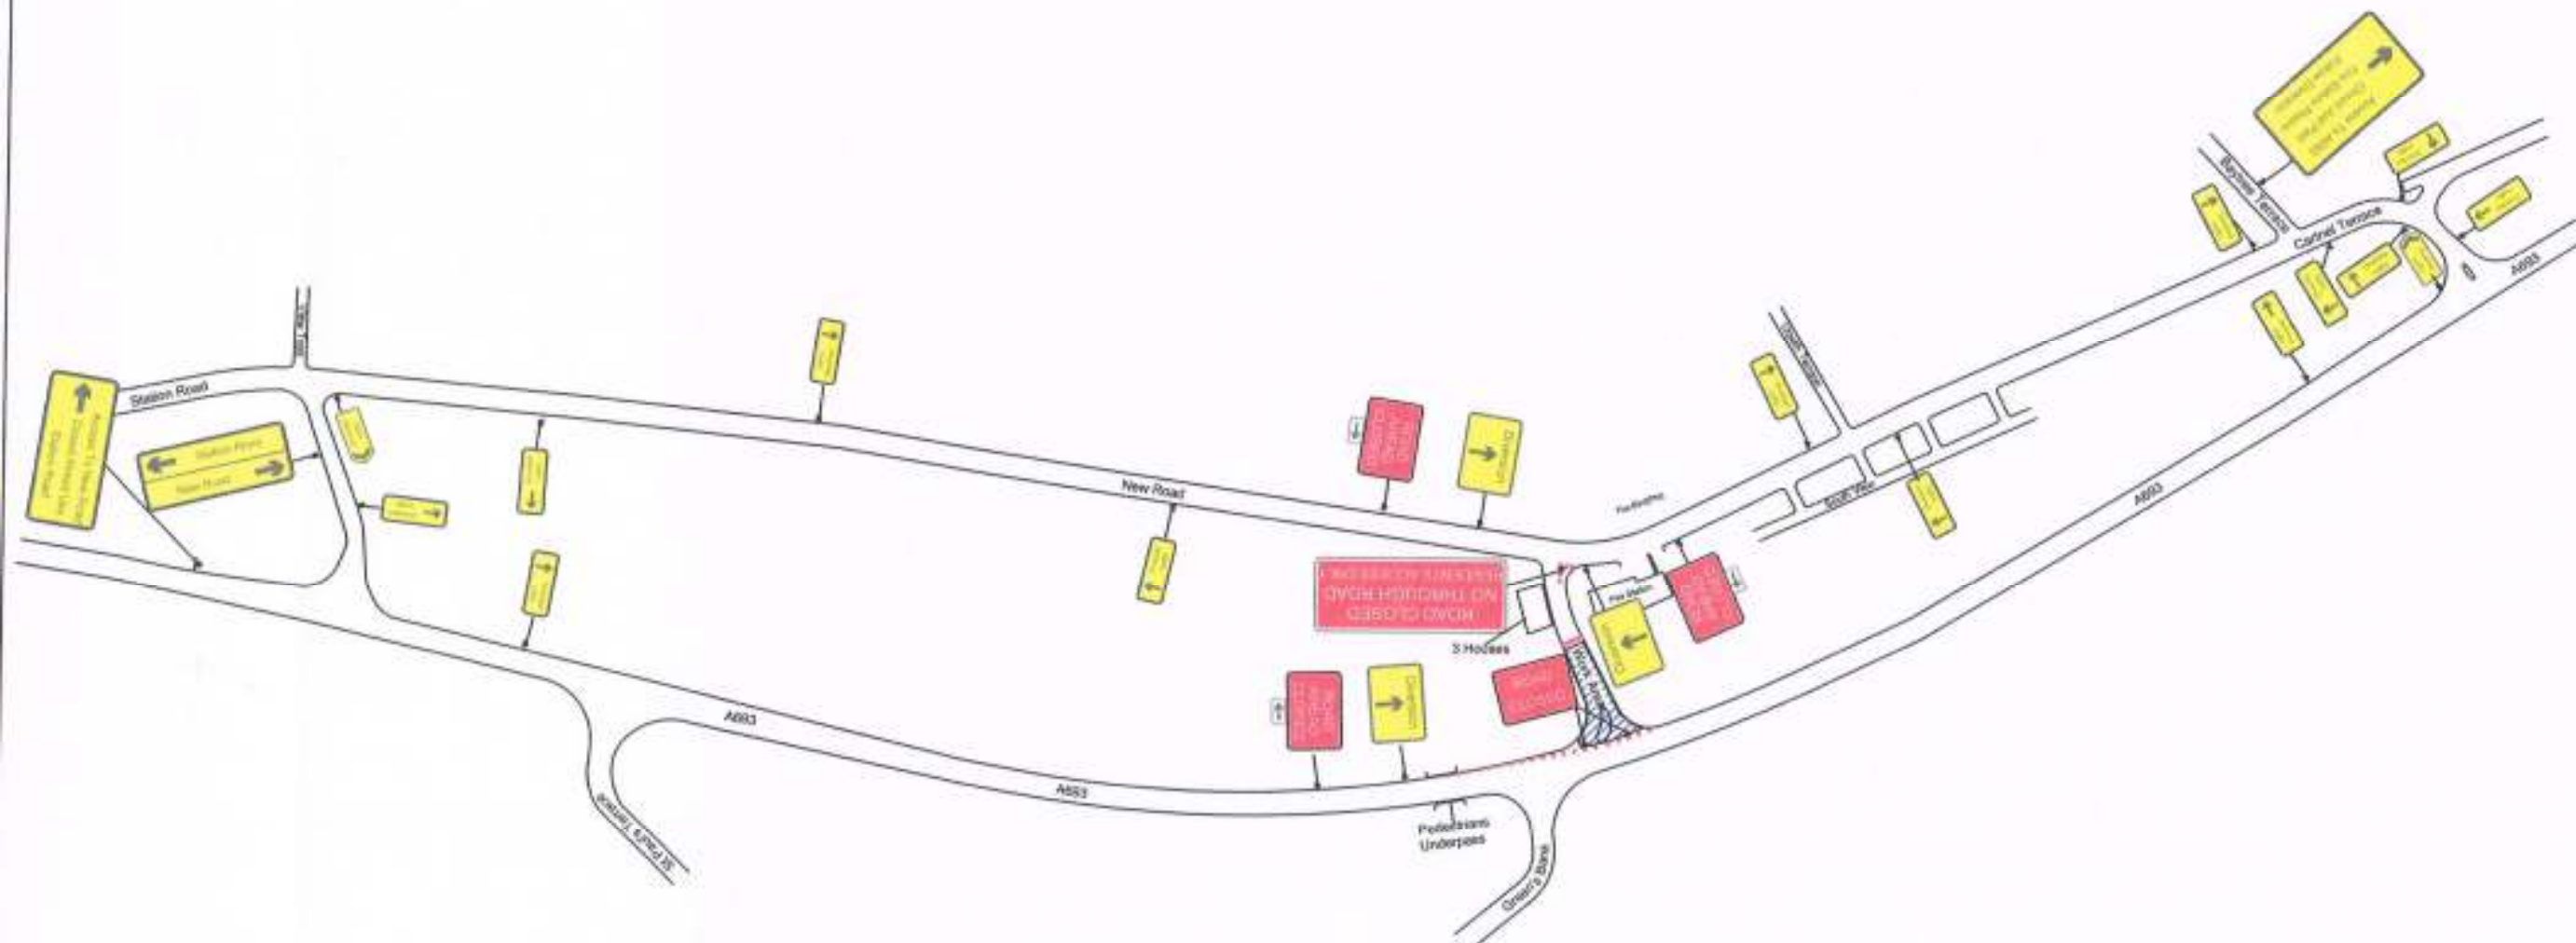

**Reproduction & Copyright Notice**  
 This document is the intellectual property of Total Resources (UK) Ltd. All forms of reproduction are strictly prohibited without prior permission of the author. Forwarding to third parties or use of this drawing by third parties/alternative contractors or local authorities is prohibited. Any unauthorised reproduction or use may lead to prosecution or civil proceedings. Total Resources (UK) Ltd reserve the right to seek reparation for any infringement or loss of income.

8 Didcot Way  
 Boldon Business Park  
 Boldon Colliery  
 NE35 9PD  
 0191 4923298  
 admin@tmtm.com  
 raydemarco4@gmail.com



**Northern Gas Networks(Revised)**  
**Part Road Closure Diversion**  
**Access Road to New Road**  
**High Handenhold from A693**

Drawn by: Ray Demarco  
 Checked by: Paul Tompson  
 Original Drawing Size **A3**  
 SCALE Not to scale  
 DIMENSIONS  
 Metres

Date: **10/05/2018**  
 Drg No. **TMLs1005/5ngn**