

Guidance on completion attached at (1).

DELEGATED DECISION

REGENERATION AND LOCAL SERVICES

9th NOVEMBER 2018

**TEMPORARY TRAFFIC REGULATION
ORDER**



**Report of REGENERATION AND LOCAL SERVICES
Brian Buckley – Strategic Highways Manager, Technical Services**

Purpose of the Report

To consider a request for temporary traffic regulation by Order on Friday 23 November 2018 for the purpose of traffic signalisation works at Sheraton Interchange.

Background

Works are required within the confines of the highway of A179/B1280 at A19 Sheraton Interchange until around April 2019.

Details of any alternative options considered and rejected when making the decision

Other traffic management arrangements have been considered and the most appropriate method is for a reduced speed restriction passed the works for safety reasons

Recommendations and reasons

It is recommended that the Council exercises its powers under the Road Traffic Regulation Act 1984 to effect a Temporary Traffic Regulation Order to facilitate the proposed works

Decision

The recommendation is approved and that following, consultations with the Chief of Police, arrangements be made to progress the advertising of Public Notices and sealing of an Order.

Contact: Steven Galloway Tel: 03000 267095

Appendix 1: Implications

Finance – Costs to be charged to the scheme/applicant

Staffing – Network Management Team

Risk – N/A

Equality and Diversity / Public Sector Equality Duty - N/A

Accommodation – N/A

Crime and Disorder – N/A


Human Rights – No impact

Consultation – Chief of Police, Local Members, Public Transport Providers (via the Public Transport Team)

Procurement – Advertising in a public newspaper with costs recharged to the scheme/applicant

Disability Issues – Considered and mitigated during consideration and agreement with works undertaker

Legal Implications – TTRO checked, prepared and advertised via Legal Services

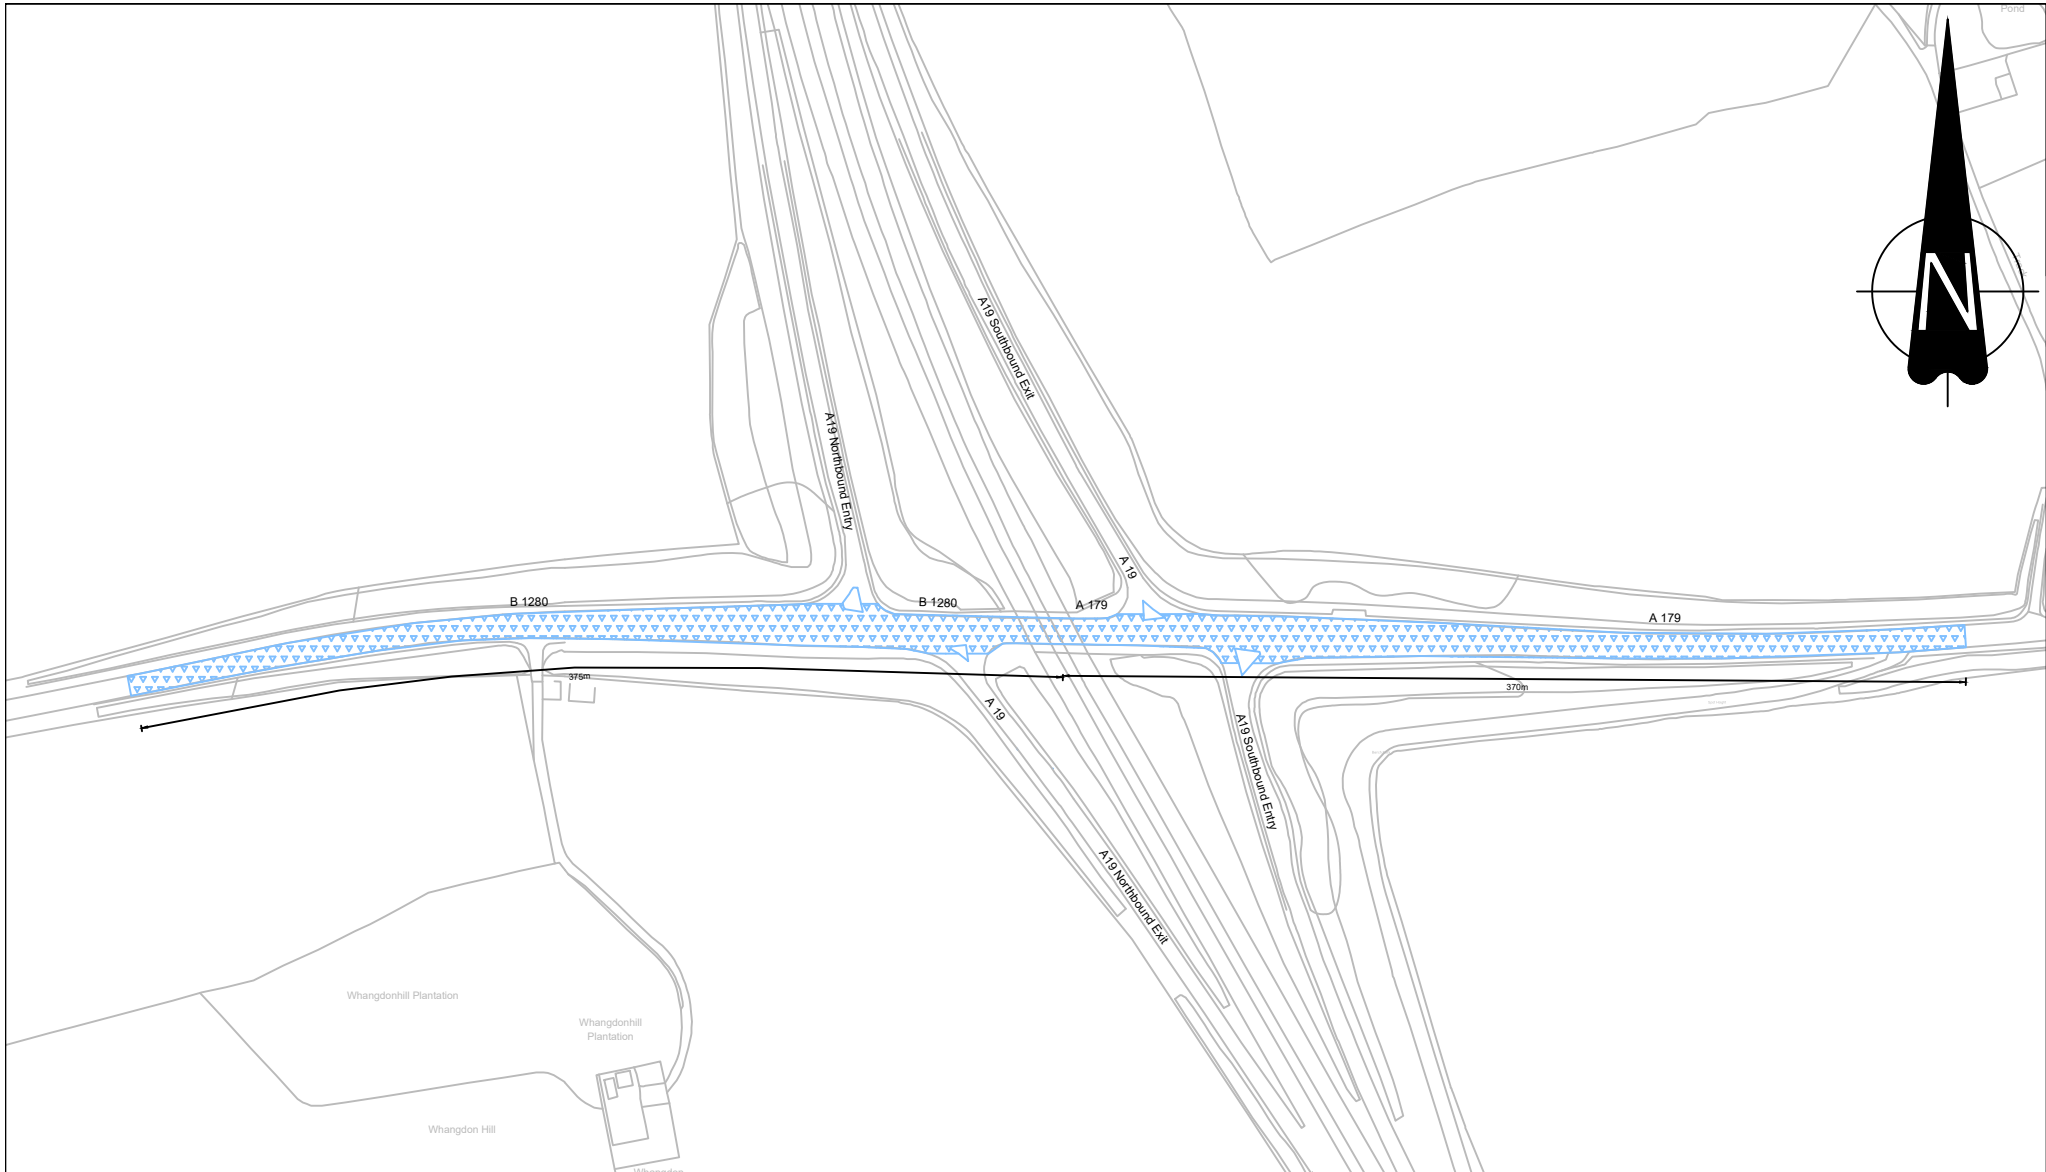

Key:



Rev/ Amdt	Approved By			Description Of Amendments
	Name	Date	Sign	
0/-	S.Jones	Apr-18	<i>S.Jones</i>	
0/1	S.Jones	Apr-18	<i>S.Jones</i>	Amended speed limit from 50mph to 40mph
0/2	H. Muse	Jul-18	<i>H. Muse</i>	Remove A19 elements



Ian Thompson
Corporate Director of Regeneration
and Local Services
County Hall
Durham
DH1 5UQ

Project A19/ A179/ B1280, Sheraton Interchange	
Drawing 40mph Speed Limit	
A4 Landscape Scale	Project/Drawing No.
NTS	
	Rev.

Reproduced from Ordnance Survey material with the permission of Ordnance Survey on behalf of the Controller of Her Majesty's Stationery Office © Crown copyright. Unauthorised reproduction infringes Crown copyright and may lead to prosecution or civil proceedings. Durham County Council. LA 100049055. 2018.