

Delegated Decision

10 April 2024

Temporary Traffic Regulation Order

Ordinary Decision/Key Decision No.



Report of NEIGHBOURHOODS AND CLIMATE CHANGE

Paul Anderson – Strategic Highways Manager, Technical Services

Electoral division(s) affected:

Barnard Castle East

Purpose of the Report

To consider a request for temporary traffic regulation by Order on Monday 13 May 2024 at Wilson Street, Barnard Castle for the purpose of gas main replacement works.

Recommendation

It is recommended that the Council exercises its powers under the Road Traffic Regulation Act 1984 to effect a Temporary Traffic Regulation Order to facilitate the proposed works.

Background

Gas main replacement works are proposed to be undertaken.

Options

Other traffic management arrangements have been considered and the most appropriate method is for temporary road closure.

Recommendation

The recommendation is approved and that following, consultations with the Chief of Police, arrangements be made to progress the advertising of Public Notices and sealing of an Order.

Contact: Nicola Longstaff

Tel: 03000 263679

Appendix 1: Implications

Legal Implications

TTRO checked, prepared and advertised via Legal Services

Finance

Costs to be charged to the scheme/applicant.

Consultation

Chief of Police, Local Members, Public Transport Providers (via the Public Transport Team)

Equality and Diversity / Public Sector Equality Duty

N/A

Human Rights

No impact

Crime and Disorder

N/A

Climate Change

N/A

Staffing

Network Management Team

Accommodation


N/A

Risk

N/A

Procurement

Advertising in a public newspaper with costs recharged to the scheme/applicant.

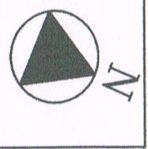

Reproduction & Copyright Notice
 This document is the intellectual property of Total Resources (UK) Ltd. All forms of reproduction are strictly prohibited without prior permission of the author. Forwarding to third parties or use of this drawing by third parties/alternative contractors or local authorities is prohibited. Any unauthorised reproduction or use may lead to prosecution or civil proceedings. Total Resources (UK) Ltd reserve the right to seek reparation for any infringement or loss of income.



Boldon Business Park
 8 Didcot Way
 Boldon Colliery
 NE35 9PD
 0191 4923296
 admin@tmltm.com
 raydemarco4@gmail.com



Northern Gas Networks
 Part Road Closures Diversion 1
 Wilson Street Barnard Castle

Drawn by: Ray Demarco
 Checked by:
 Original Drawing Size **A3**
 SCALE Not to scale
 DIMENSIONS Metres

Date: **24/01/2024**
 Drg No. **TTM2401/1ngn**

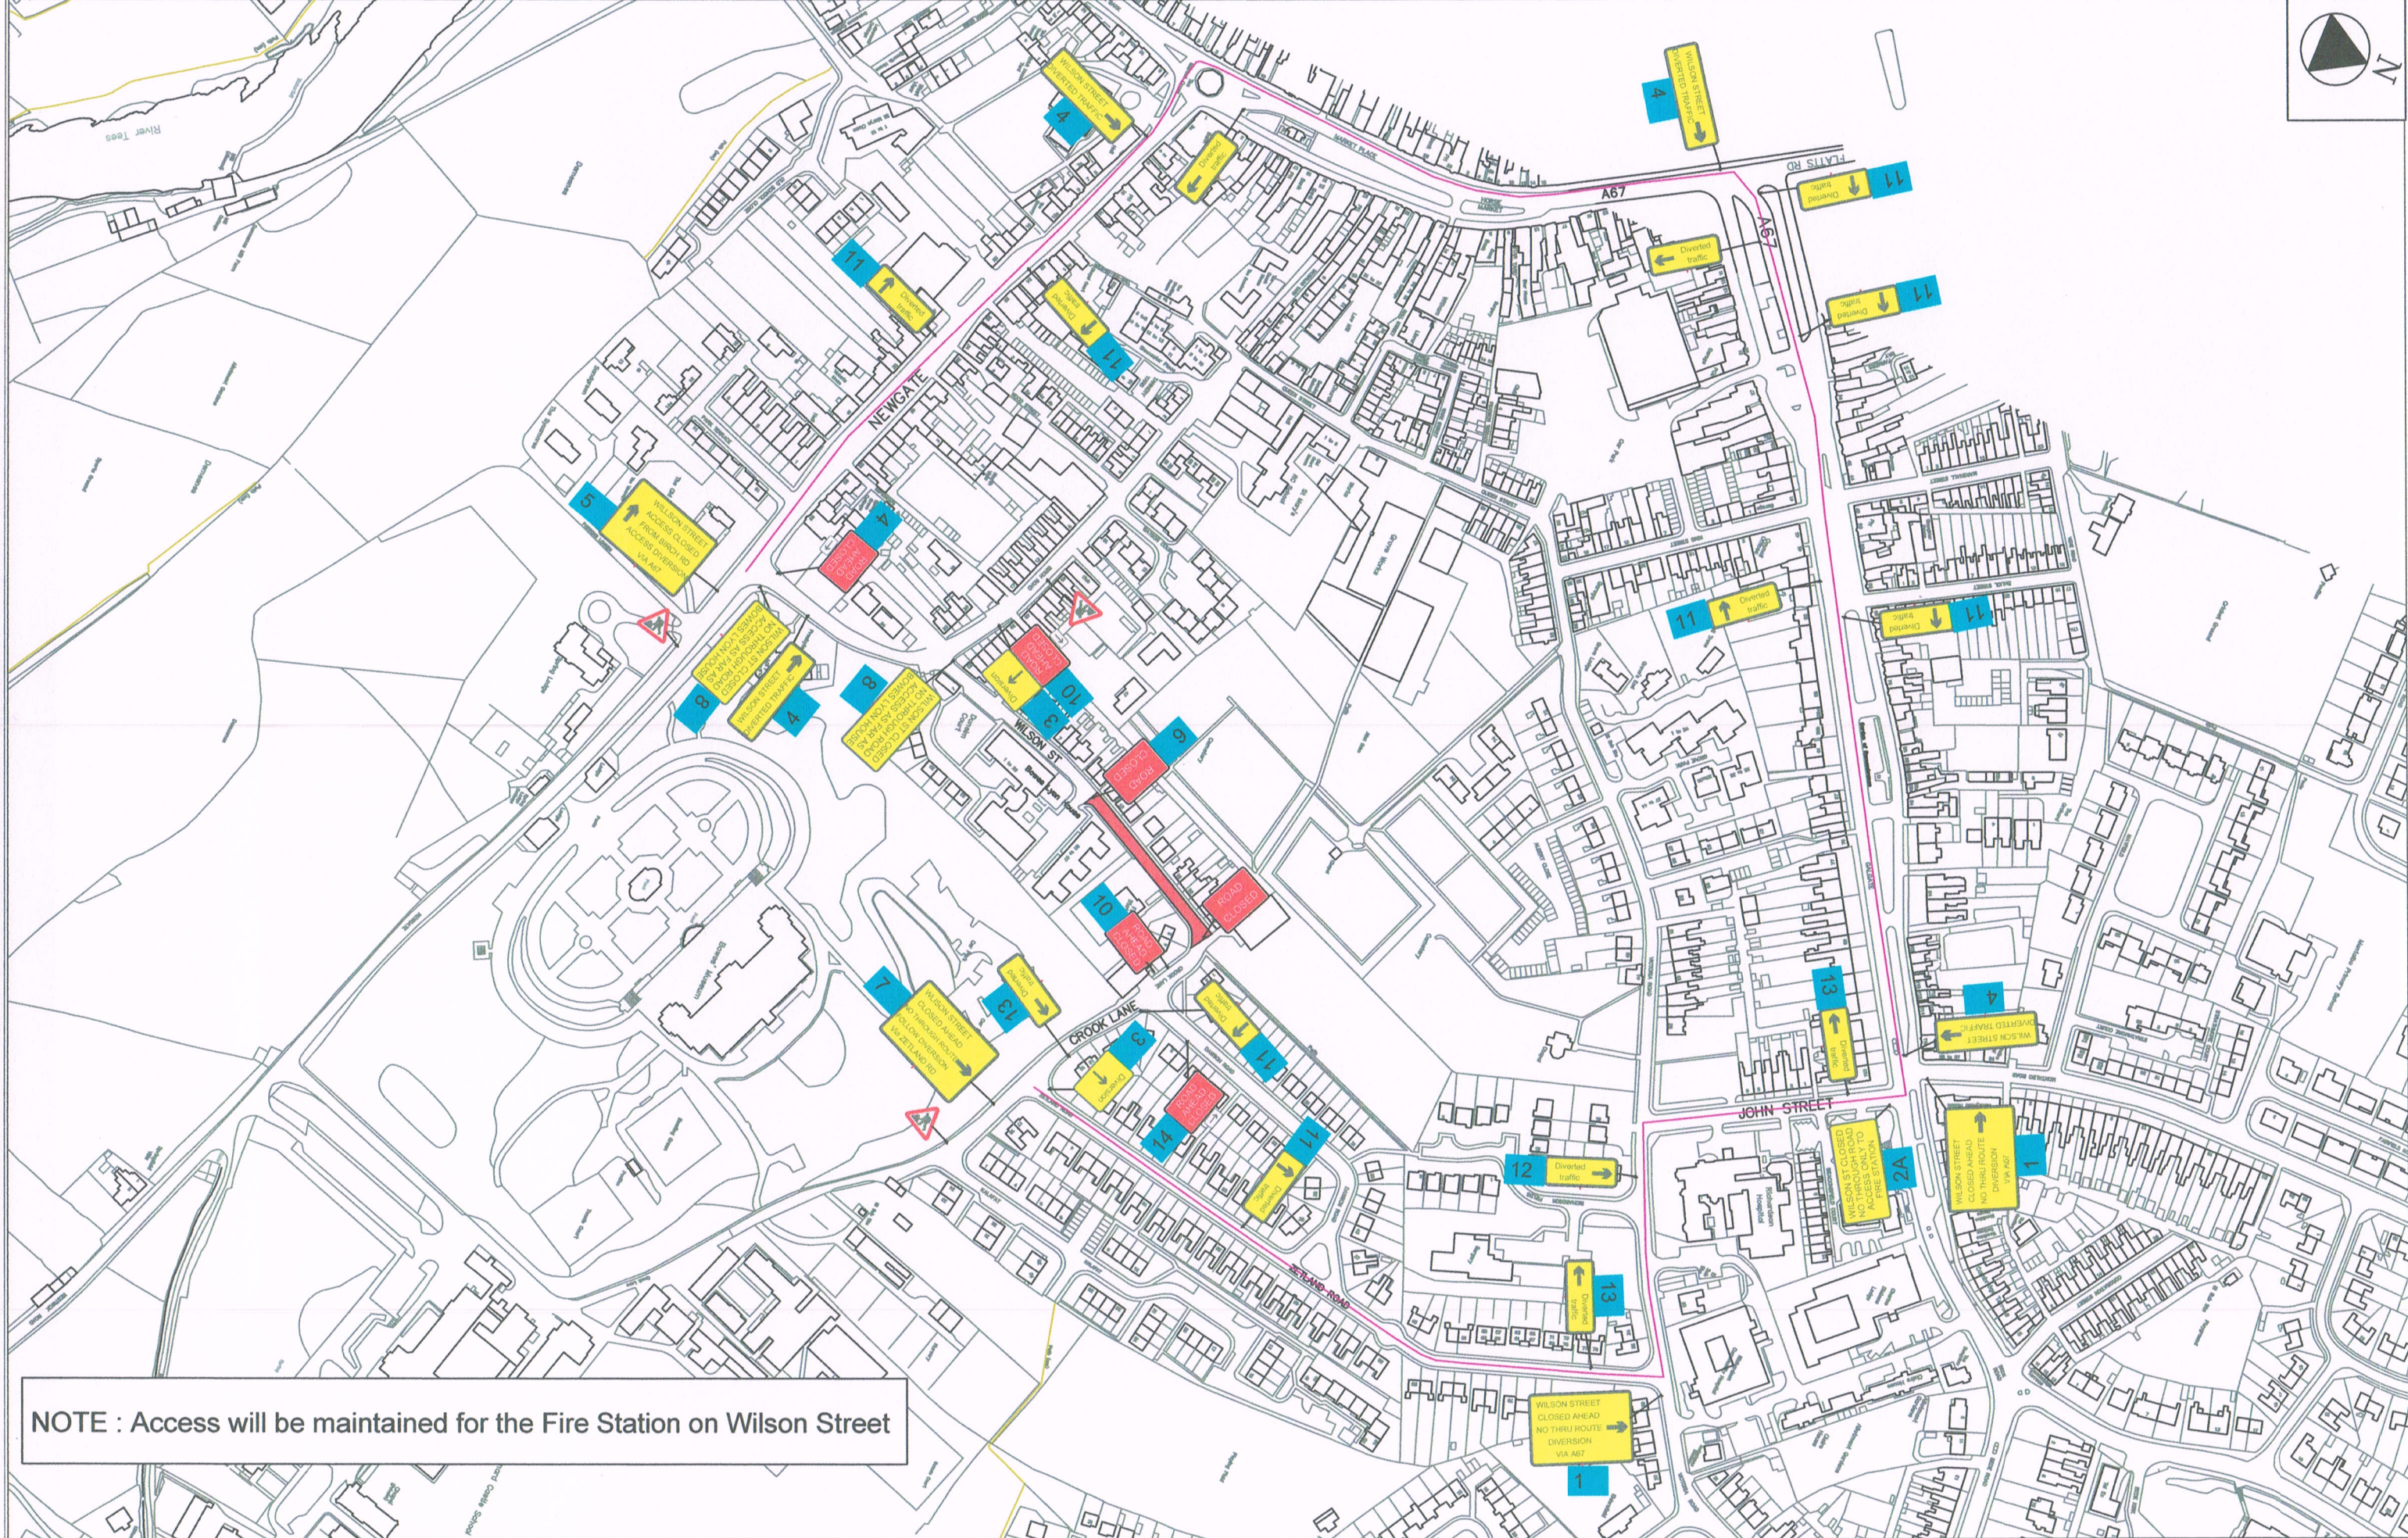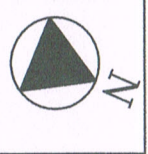

NOTE : Access will be maintained for the Fire Station on Wilson Street

Reproduction & Copyright Notice
 This document is the intellectual property of Total Resources (UK) Ltd. All forms of reproduction are strictly prohibited without prior permission of the author. Forwarding to third parties or use of this drawing by third parties/alternative contractors or local authorities is prohibited. Any unauthorised reproduction or use may lead to prosecution or civil proceedings. Total Resources (UK) Ltd reserve the right to seek reparation for any infringement or loss of income.

Boldon Business Park
 8 Didcot Way
 Boldon Colliery
 NE35 9PD
 0191 4923296
 admin@tmtm.com
 raydemarco4@gmail.com



Northern Gas Networks
 Part Road Closures Diversion 2
 Wilson Street Barnard Castle

Drawn by: Ray Demarco
 Checked by:
 Original Drawing Size **A3**
 SCALE Not to scale
 DIMENSIONS Metres

Date: **24/01/2024**
 Drg No. **TTM2401/2ngn**

Wilson Street Diversion Sign Key

