

## **Delegated Decision**

**10 January 2019**

**Temporary Traffic Regulation Order**

**Ordinary Decision/Key Decision No.**



---

## **Report of REGENERATION AND LOCAL SERVICES**

**Brian Buckley – Strategic Highways Manager, Technical Services**

### **Electoral division(s) affected:**

Shildon & Dene Valley (Cllr B Stephens, Cllr H Nicholson, Cllr S Quinn)

### **Purpose of the Report**

To consider a request for temporary traffic regulation by Order on Monday 18 February 2019 for the purpose of carriageway resurfacing works at Jubilee Road, Shildon.

### **Recommendation**

It is recommended that the Council exercises its powers under the Road Traffic Regulation Act 1984 to effect a Temporary Traffic Regulation Order to facilitate the proposed works

### **Background**

Works are proposed by DCC to undertake carriageway resurfacing works within the confines of the highway.

### **Options**

Other traffic management arrangements have been considered and the most appropriate method is for temporary closure

### **Recommendation**

The recommendation is approved and that following, consultations with the Chief of Police, arrangements be made to progress the advertising of Public Notices and sealing of an Order.

---

**Contact:** Steven Galloway

Tel: 03000 267095

---

---

## **Appendix 1: Implications**

---

### **Legal Implications**

TTRO checked, prepared and advertised via Legal Services

### **Finance**

Costs to be charged to the scheme/applicant.

### **Consultation**

Chief of Police, Local Members, Public Transport Providers (via the Public Transport Team)

### **Equality and Diversity / Public Sector Equality Duty**

N/A

### **Human Rights**

No impact

### **Crime and Disorder**

N/A

### **Staffing**

Network Management Team

### **Accommodation**


N/A

### **Risk**

N/A

### **Procurement**

Advertising in a public newspaper with costs recharged to the scheme/applicant

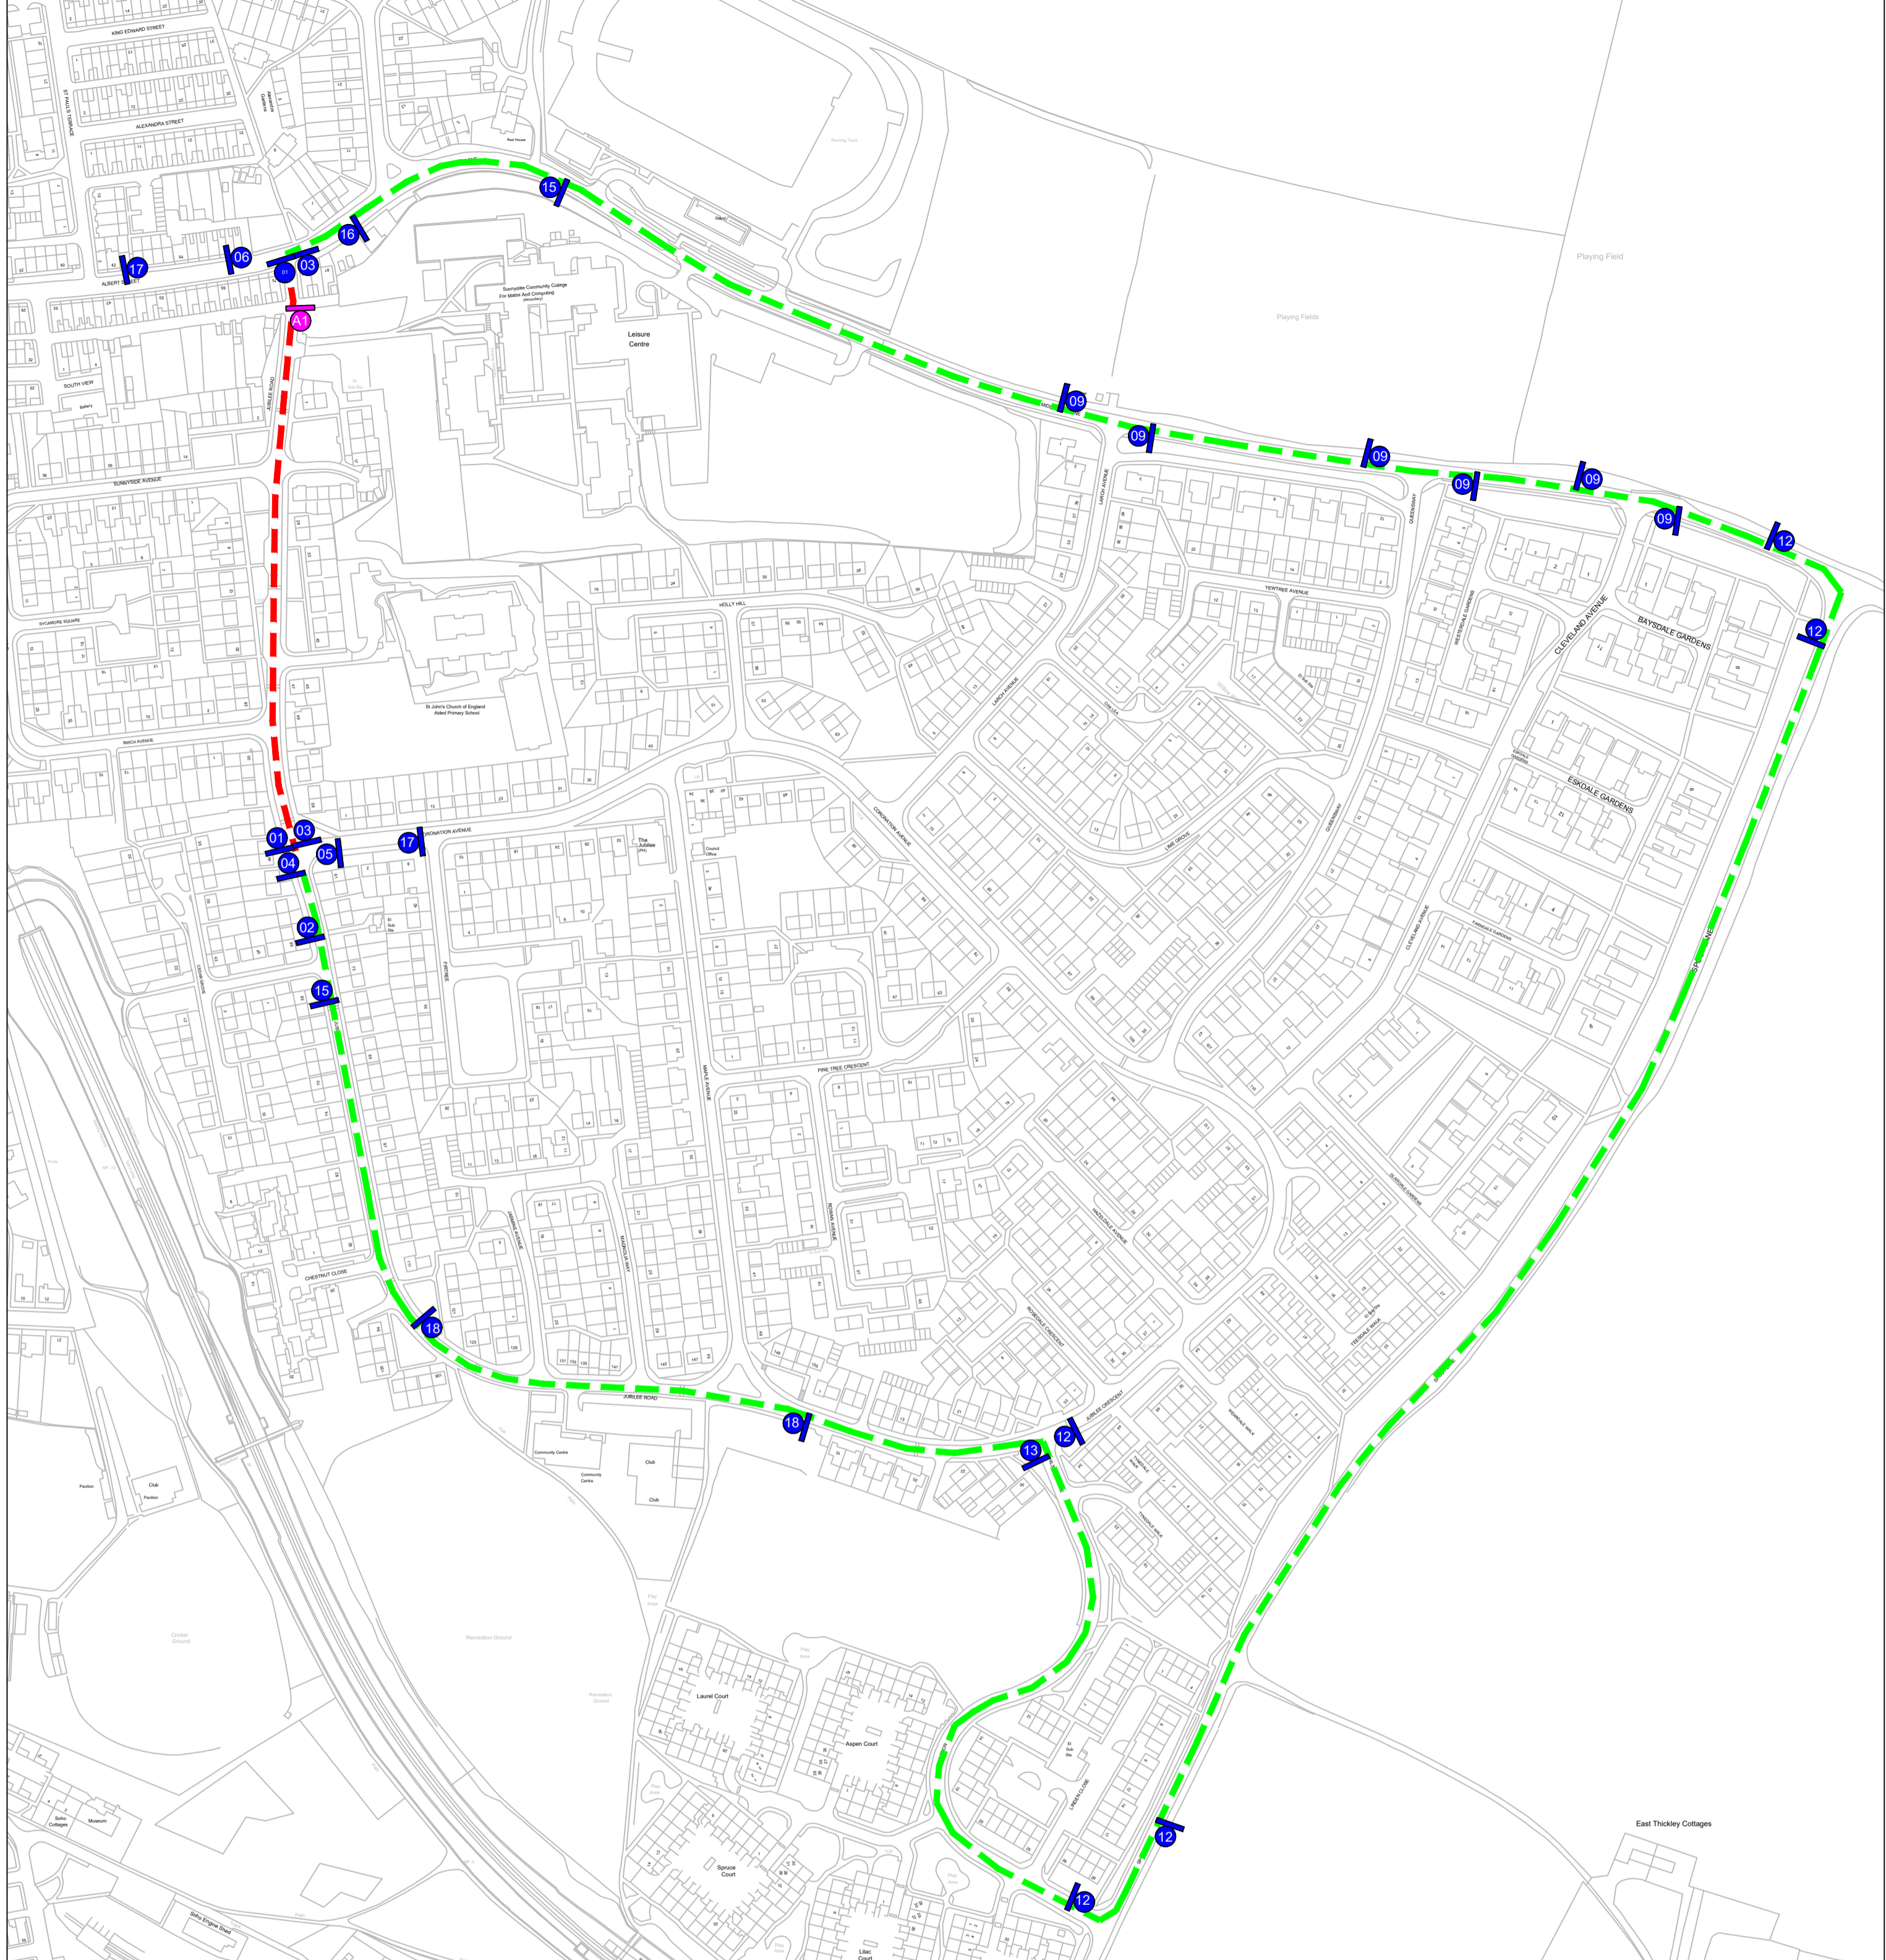

STANDARD SIGNS  
AS SHOWN ON DRG. HMS/01/08

Sign No.	Sign Face
HMS/RC 01 01	
HMS/RC 02 02	
HMS/RC 03 03	
HMS/RC 04 04	
HMS/RC 05 05	
HMS/RC 06 06	

HMS/RC 07 07	
HMS/RC 08 08	
HMS/RC 09 09	
10	
HMS/RC 11 11	
HMS/RC 12 12	

HMS/RC 13 13	
HMS/RC 14 14	
HMS/RC 15 15	
HMS/RC 16 16	
HMS/RC 17 17	
HMS/RC 18 18	

ADVANCED DRIVER NOTIFICATION SIGNS

ADVANCED NOTIFICATION SIGNS TO BE PUT OUT 10 DAYS PRIOR TO WORK COMMENCING ON SITE.

Reproduced from Ordnance Survey material with the permission of Ordnance Survey on behalf of the Controller of Her Majesty's Stationary Office © Crown copyright. Unauthorised reproduction infringes Crown copyright and may lead to prosecution or civil proceedings. Durham County Council. LA 100019779. 2018.

Rev/ Amdt	Drawn By		Approved By		Sign	Description Of Amendments
	Name	Date	Name	Date		
0/-	SJ	01.12.18	AJR	03.12.18	<i>AJR</i>	

**Durham**  
County Council


**HIGHWAY SERVICES**  
CORPORATE DIRECTOR  
REGENERATION AND  
LOCAL SERVICES  
COUNTY HALL, DURHAM. DH1 5UQ

Project	M18411 - Jubilee Road, Shildon
Drawing	Diversion Plan 1
Scales	Project/Drawing No.
NTS @A2	M18411/06

PATH:

Rev. 0/-

PATH:

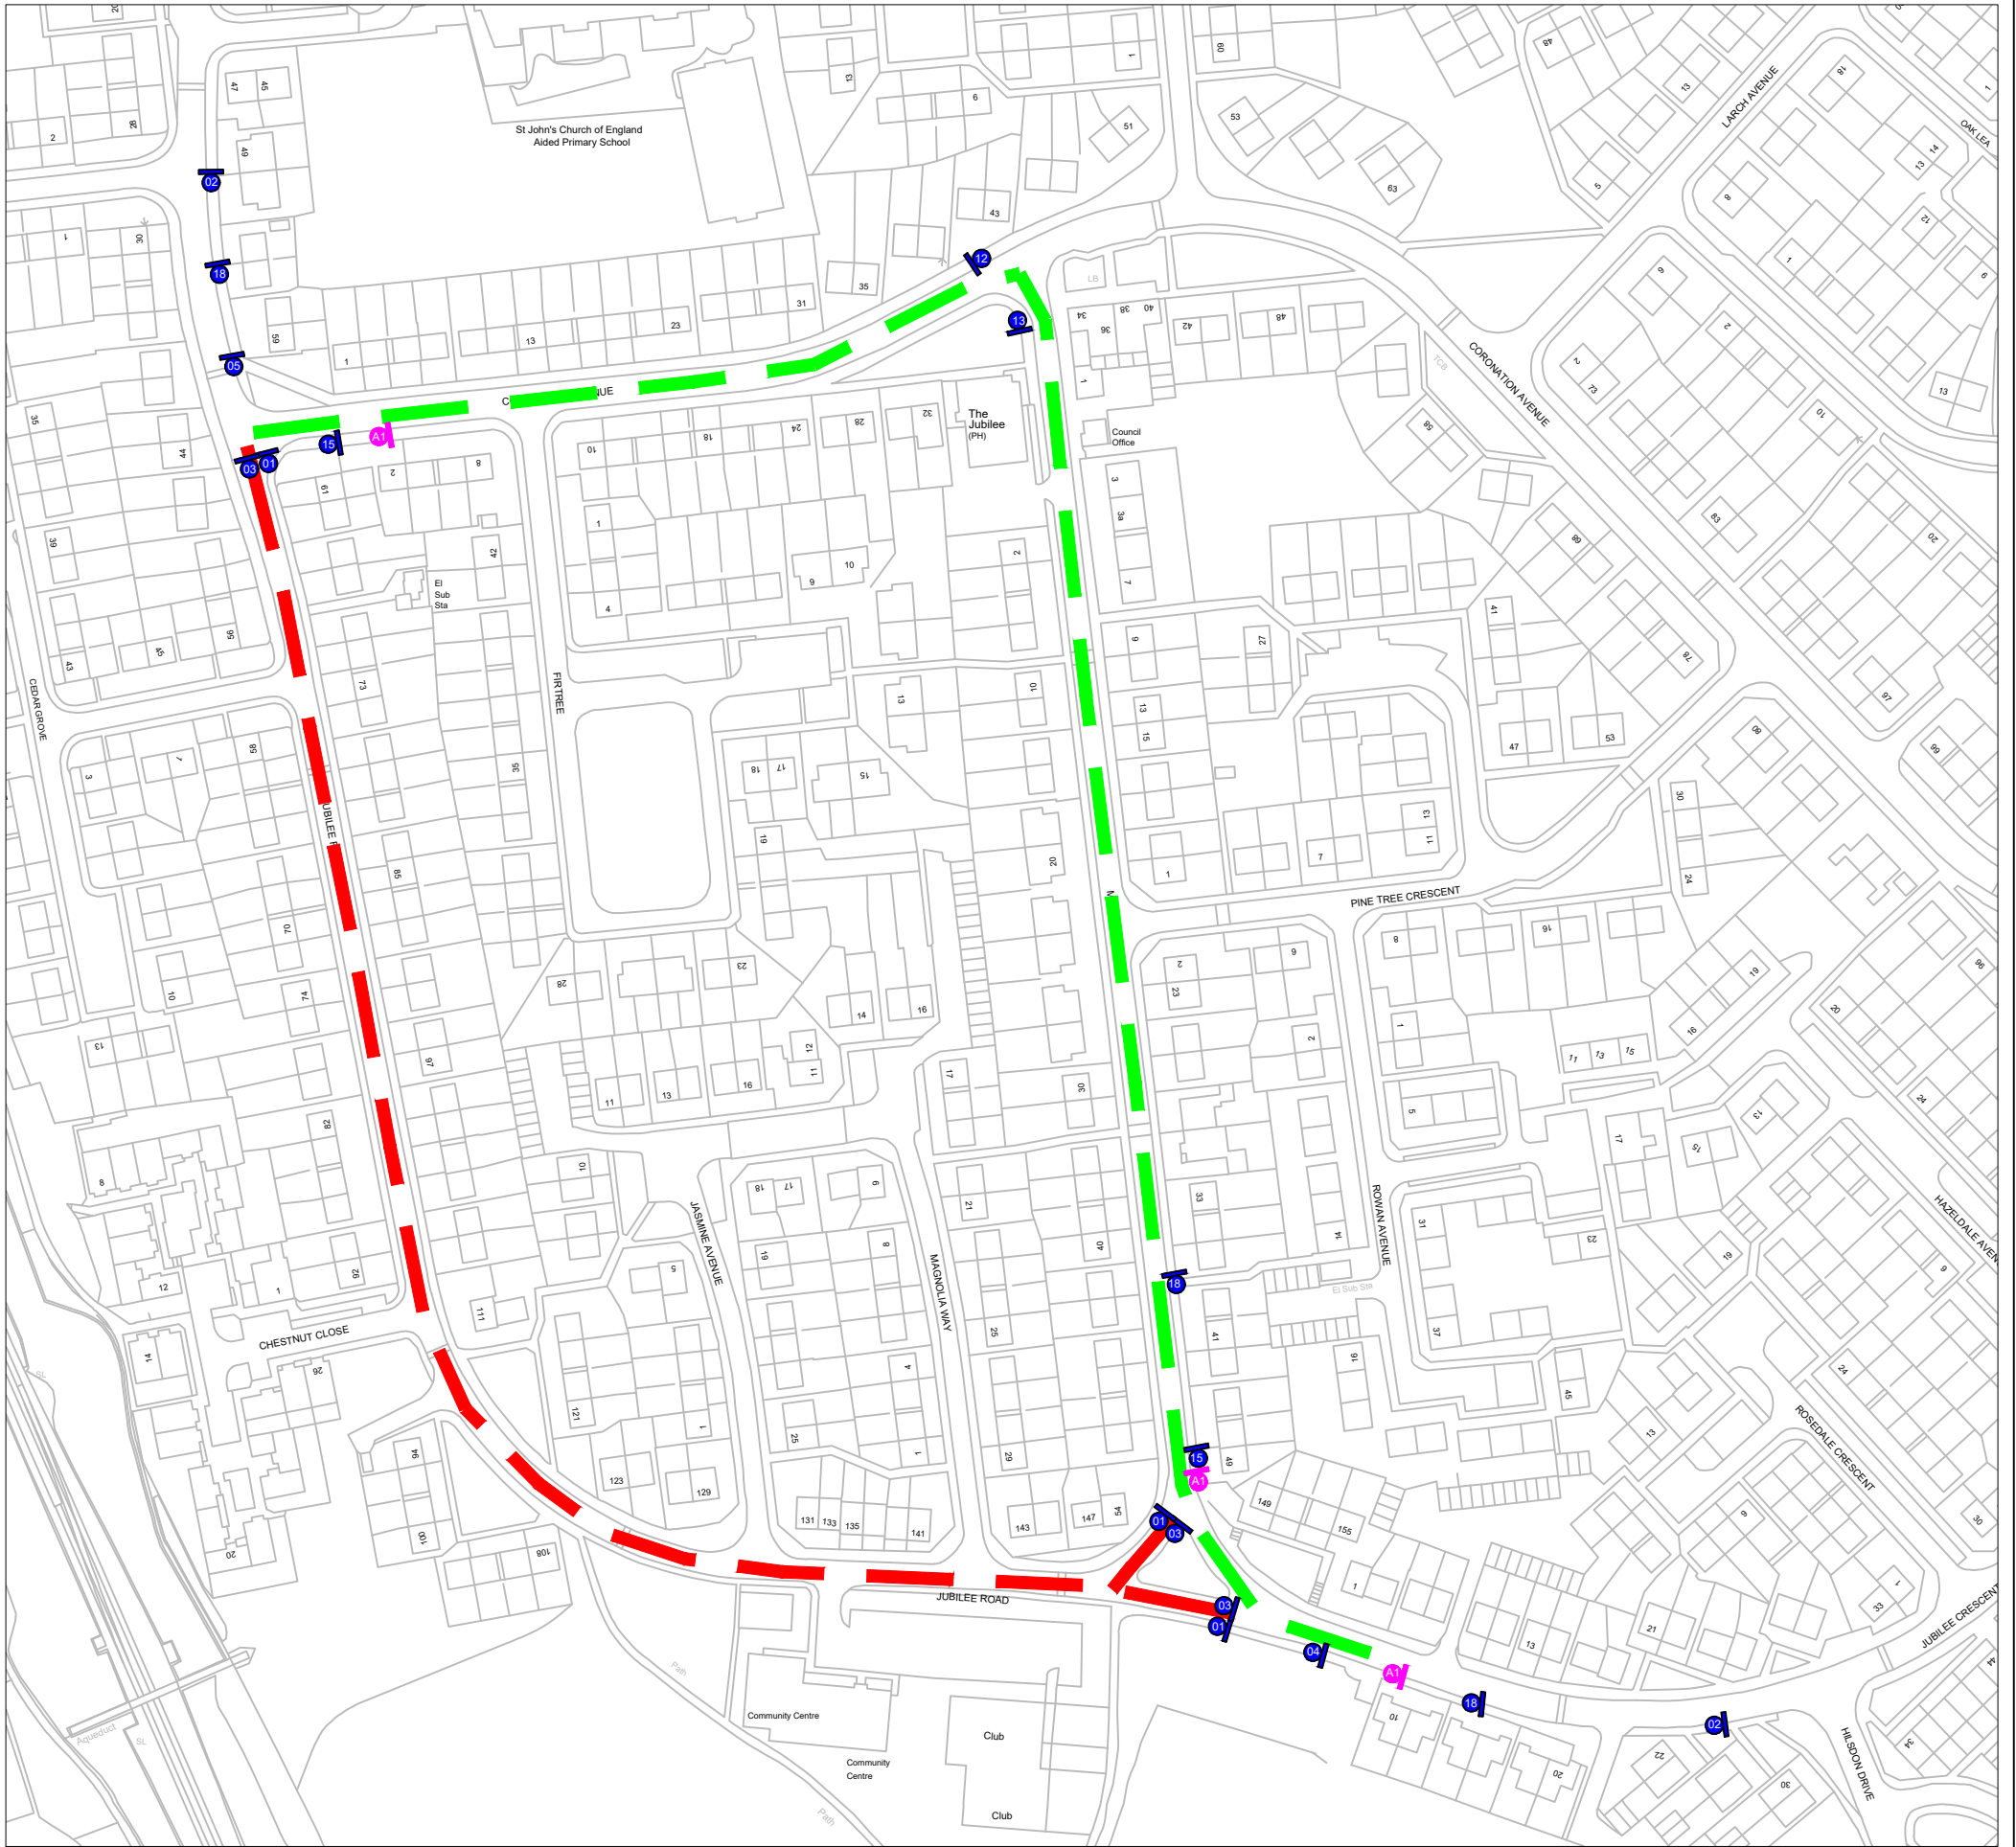


STANDARD SIGNS  
AS SHOWN ON DRG. HMS/01/08

Sign No.	Sign Face
HMS/RC 01 01	ROAD CLOSED
HMS/RC 02 02	ROAD CLOSED AHEAD
HMS/RC 03 03	[Red and white chevron pattern]
HMS/RC 04 04	Diversion [Right Arrow]
HMS/RC 05 05	Diversion [Left Arrow]
HMS/RC 06 06	Diversion [Up Arrow]

HMS/RC 07 07	Diverted Traffic [Right Arrow]
HMS/RC 08 08	Diverted Traffic [Left Arrow]
HMS/RC 09 09	Diverted Traffic [Up Arrow]
10	Diverted Traffic [Down Arrow]
HMS/RC 11 11	Diverted Traffic [Up-Right Arrow]
HMS/RC 12 12	Diverted Traffic [Down-Right Arrow]

HMS/RC 13 13	Diverted Traffic [Left Arrow]
HMS/RC 14 14	Diversion AHEAD
HMS/RC 15 15	Diversion ENDS
HMS/RC 16 16	ROAD AHEAD CLOSED [Left Arrow]
HMS/RC 17 17	ROAD AHEAD CLOSED [Right Arrow]
HMS/RC 18 18	BUSINESSES OPEN AS USUAL

ADVANCED DRIVER NOTIFICATION SIGNS

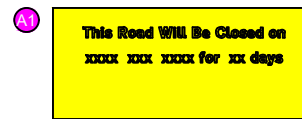

ADVANCED NOTIFICATION SIGNS TO BE PUT OUT 10 DAYS PRIOR TO WORK COMMENCING ON SITE.

Reproduced from Ordnance Survey material with the permission of Ordnance Survey on behalf of the Controller of Her Majesty's Stationery Office © Crown copyright. Unauthorised reproduction infringes Crown copyright and may lead to prosecution or civil proceedings. Durham County Council. LA 100019779. 2018.

Rev/ Amdt	Drawn By		Approved By			Description Of Amendments
	Name	Date	Name	Date	Sign	
0/-	SJ	01.12.18	AJR	03.12.18	AJR	



**HIGHWAY SERVICES**  
CORPORATE DIRECTOR  
REGENERATION AND  
LOCAL SERVICES  
COUNTY HALL, DURHAM. DH1 5UQ

Project	M18411 - Jubilee Road, Shildon
Drawing	Diversion Plan 2
Scales	NTS @A3
Project/Drawing No.	M18411/07
Rev.	0/-