

Delegated Decision

4TH APRIL 2019

Temporary Traffic Regulation Order

Ordinary Decision/Key Decision No.



Report of REGENERATION AND LOCAL SERVICES Brian Buckley – Strategic Highways Manager, Technical Services

Electoral division(s) affected:

Chester-le-Street North, North Lodge, Chester-le-Street East, Chester-le-Street West Central

Cllr T Smith, Cllr C Martin, Cllr B Bainbridge, Cllr S Henig, Cllr L Marshall

Purpose of the Report

To consider a request for temporary traffic regulation by Order on Sunday 19 May 2019 for the purpose of carriageway resurfacing works under temporary road closure order over a period of 6 days.

Recommendation

It is recommended that the Council exercises its powers under the Road Traffic Regulation Act 1984 to effect a Temporary Traffic Regulation Order to facilitate the proposed works

Background

Carriageway resurfacing works are proposed to be undertaken within the confines of the highway between the hours of 7.00 am to 7.00 pm on weekend days and 9.00 am to 3.00 pm on weekdays.

Options

Other traffic management arrangements have been considered and the most appropriate method is for temporary road closure with signed diversion

Recommendation

The recommendation is approved and that following, consultations with the Chief of Police, arrangements be made to progress the advertising of Public Notices and sealing of an Order.

Contact: Steven Galloway

Tel: 03000 267095

Appendix 1: Implications

Legal Implications

TTRO checked, prepared and advertised via Legal Services

Finance

Costs to be charged to the scheme/applicant.

Consultation

Chief of Police, Local Members, Public Transport Providers (via the Public Transport Team)

Equality and Diversity / Public Sector Equality Duty

N/A

Human Rights

No impact

Crime and Disorder

N/A

Staffing

Network Management Team

Accommodation


N/A

Risk

N/A

Procurement

Advertising in a public newspaper with costs recharged to the scheme/applicant

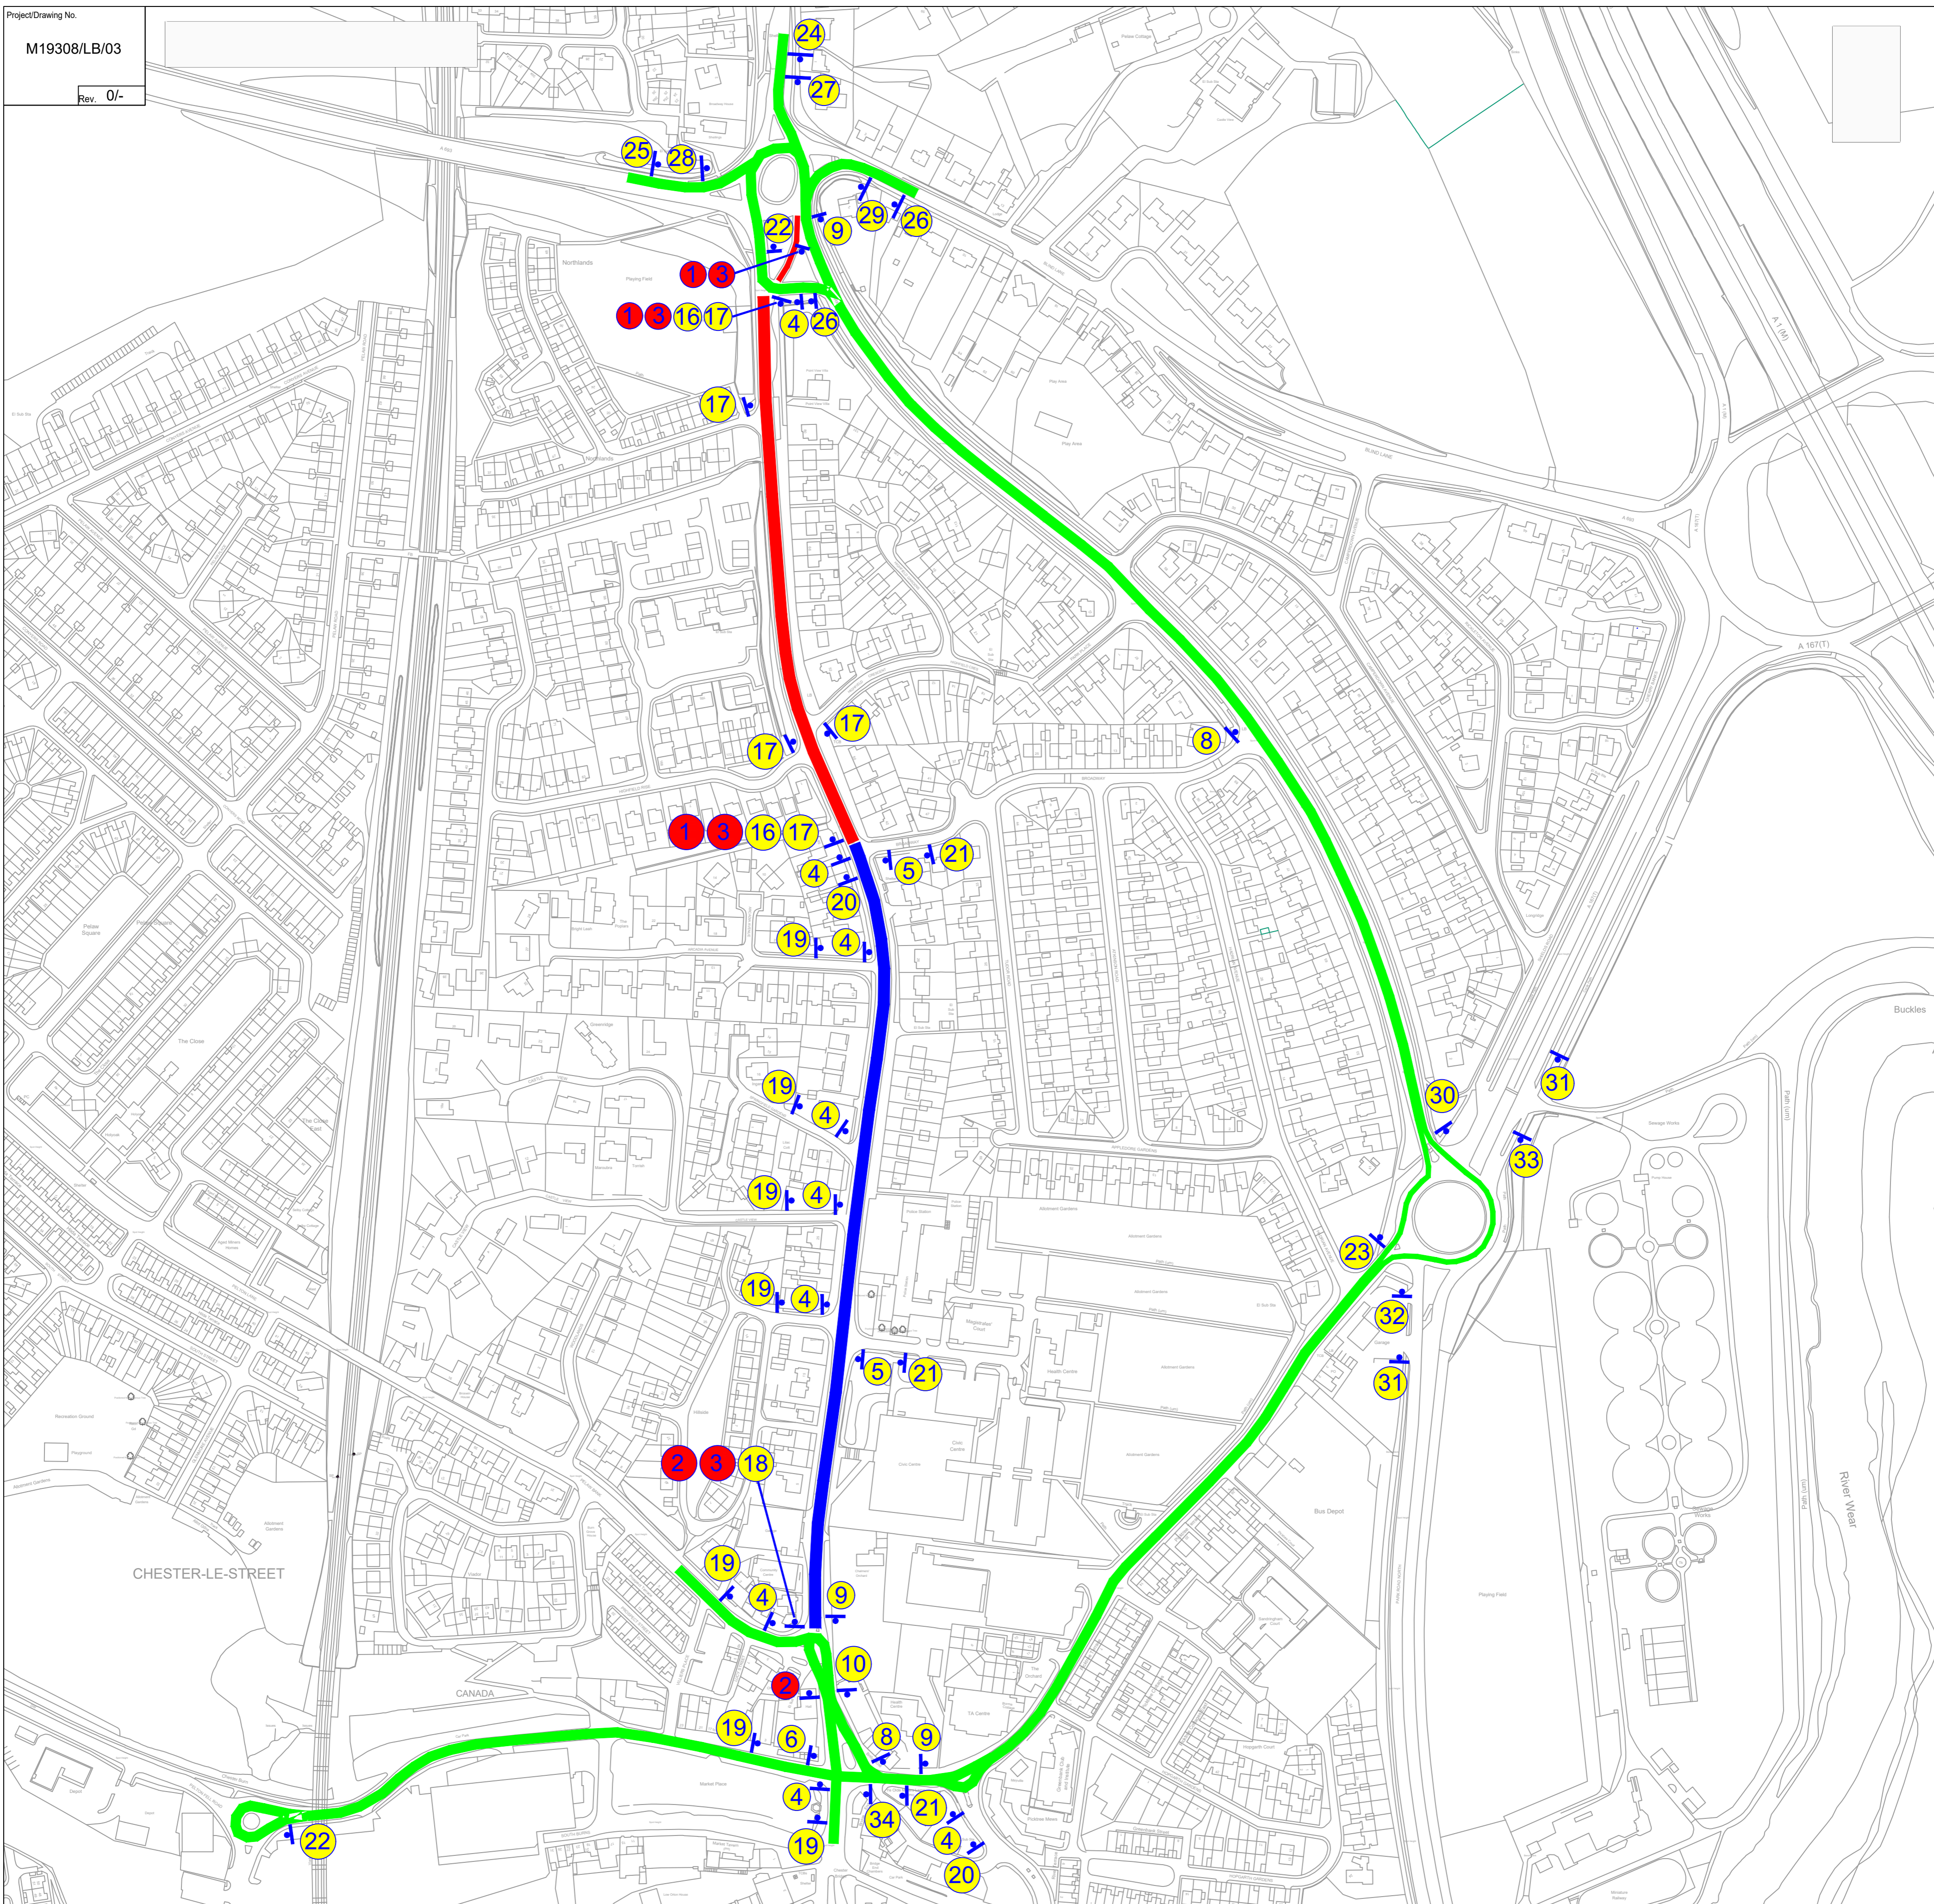

16	Essential Maintenance Works Thank You For Your Patience www.durham.gov.uk/traffic	- This sign to be in place at least 2 weeks prior to works commencing on site.
17	This Road Will Be Closed On Sun 19th May 2019 For 6 Days Working Hours 09:00 - 15:00 Weekdays 07:00 - 19:00 Weekend	- This sign to be in place at least 2 weeks prior to works commencing on site.
18	C184 NEWCASTLE ROAD RESIDENT ACCESS ONLY	
19	C184 NEWCASTLE ROAD CLOSED AHEAD For A167 Birtley/ A693 Stanley/ Northlands Rbt. Follow Diversion	
20	C184 NEWCASTLE ROAD CLOSED AHEAD For A167 Birtley/ A693 Stanley/ Northlands Rbt. Follow Diversion	
21	C184 NEWCASTLE ROAD CLOSED AHEAD For A167 Birtley/ A693 Stanley/ Northlands Rbt. Follow Diversion	
22	Diverted Traffic	
23	Diverted Traffic	
24	C184 NEWCASTLE ROAD CLOSED AHEAD For Ch-le-St Town Centre & C184 Newcastle Rd. Resident Access Follow Diversion	
25	C184 NEWCASTLE ROAD CLOSED AHEAD For Ch-le-St Town Centre & C184 Newcastle Rd. Resident Access Follow Diversion	
26	C184 NEWCASTLE ROAD CLOSED AHEAD For Ch-le-St Town Centre & C184 Newcastle Rd. Resident Access Follow Diversion	
27	Diverted Traffic	
28	Diversion	
29	Diverted Traffic	
30	Diverted Traffic	
31	C184 NEWCASTLE RD. CLOSED AT NORTHLANDS RBT. For Newcastle Rd. Access Follow Diversion	
32	Diverted Traffic	
33	Diverted Traffic	
34	A167 Birtley/ A693 Stanley/ Northlands Rbt. Traffic Newcastle Rd. Resident Access Only	

Temporary Sign Schedule

Plan Ref	Sign Face No.	Sign Diag.	Sign Size	Comments
1	ROAD CLOSED	7010 (Variant)	1050 x 750	
2	ROAD AHEAD CLOSED	7010 (Variant)	1050 x 750	
3		7105		Flashing amber beacons to regulation 28 of TSR & GD to be provided one per barrier during the hours of darkness
4	DIVERSION	2702	1050 x 750	
5	DIVERSION	2702 (Variant)	1050 x 750	
6	DIVERSION	2702 (Variant)	1050 x 750	
7	DIVERSION	2703	1100 x 450 (75mm X-h)	
8	DIVERSION	2703 (Variant)	1100 x 450 (75mm X-h)	
9	DIVERSION	2703 (Variant)	1100 x 450 (75mm X-h)	
10	DIVERSION	2703 (Variant)		
11	DIVERSION	2703 (Variant)		
12	DIVERSION	2704	(75mm X-h)	
13	DIVERSION	2704 (Variant)	(75mm X-h)	
14	DIVERSION AHEAD	2702 (Variant)	1050 x 750	
15	DIVERSION END	2702 (Variant)	1050 x 750	

Rev/Amend	Drawn By	Date	Approved By	Date	Sign	Description Of Amendments
0/-	L.Buck	20/01/19	A. Romsey	21/01/19	A. Romsey	

Durham County Council

HIGHWAYS SERVICES GROUP

CORPORATE DIRECTOR OF REGENERATION AND LOCAL SERVICES
COUNTY HALL, DURHAM. DH1 5UQ

Project
M19308 - C184 Newcastle Road, Chester-Le-Street

Drawing
Diversion Layout

Scales
N.T.S.

Project/Drawing No.
M19308/LB/03