

## **Delegated Decision**

**24 July 2020**

**Temporary Traffic Regulation Order**

**Ordinary Decision/Key Decision No.**



---

## **Report of NEIGHBOURHOODS & CLIMATE CHANGE**

**Brian Buckley – Strategic Highways Manager, Technical Services**

### **Electoral division(s) affected:**

North Lodge, Chester le Street North, Chester le Street East, Lumley, Chester le Street West Central

Cllr C Martin, Cllr T Smith, Cllr B Bainbridge, Cllr A Bell, Cllr A Willis, Cllr S Henig, Cllr L Marshall.

### **Purpose of the Report**

To consider a request for temporary traffic regulation by Order on Tuesday 15 September 2020 for the purpose of works carriageway resurfacing works on A693 Blind Lane, Chester le Street under night time road closures.

### **Recommendation**

It is recommended that the Council exercises its powers under the Road Traffic Regulation Act 1984 to effect a Temporary Traffic Regulation Order to facilitate the proposed works

### **Background**

Works are proposed by DCC to undertake carriageway resurfacing works within the confines of the highway over a 4 night period (8pm to 6am per night).

### **Options**

Other traffic management arrangements have been considered and the most appropriate method

### **Recommendation**

The recommendation is approved and that following, consultations with the Chief of Police, arrangements be made to progress the advertising of Public Notices and sealing of an Order.

---


**Contact:** Steven Galloway

Tel: 03000 267095

---



JU

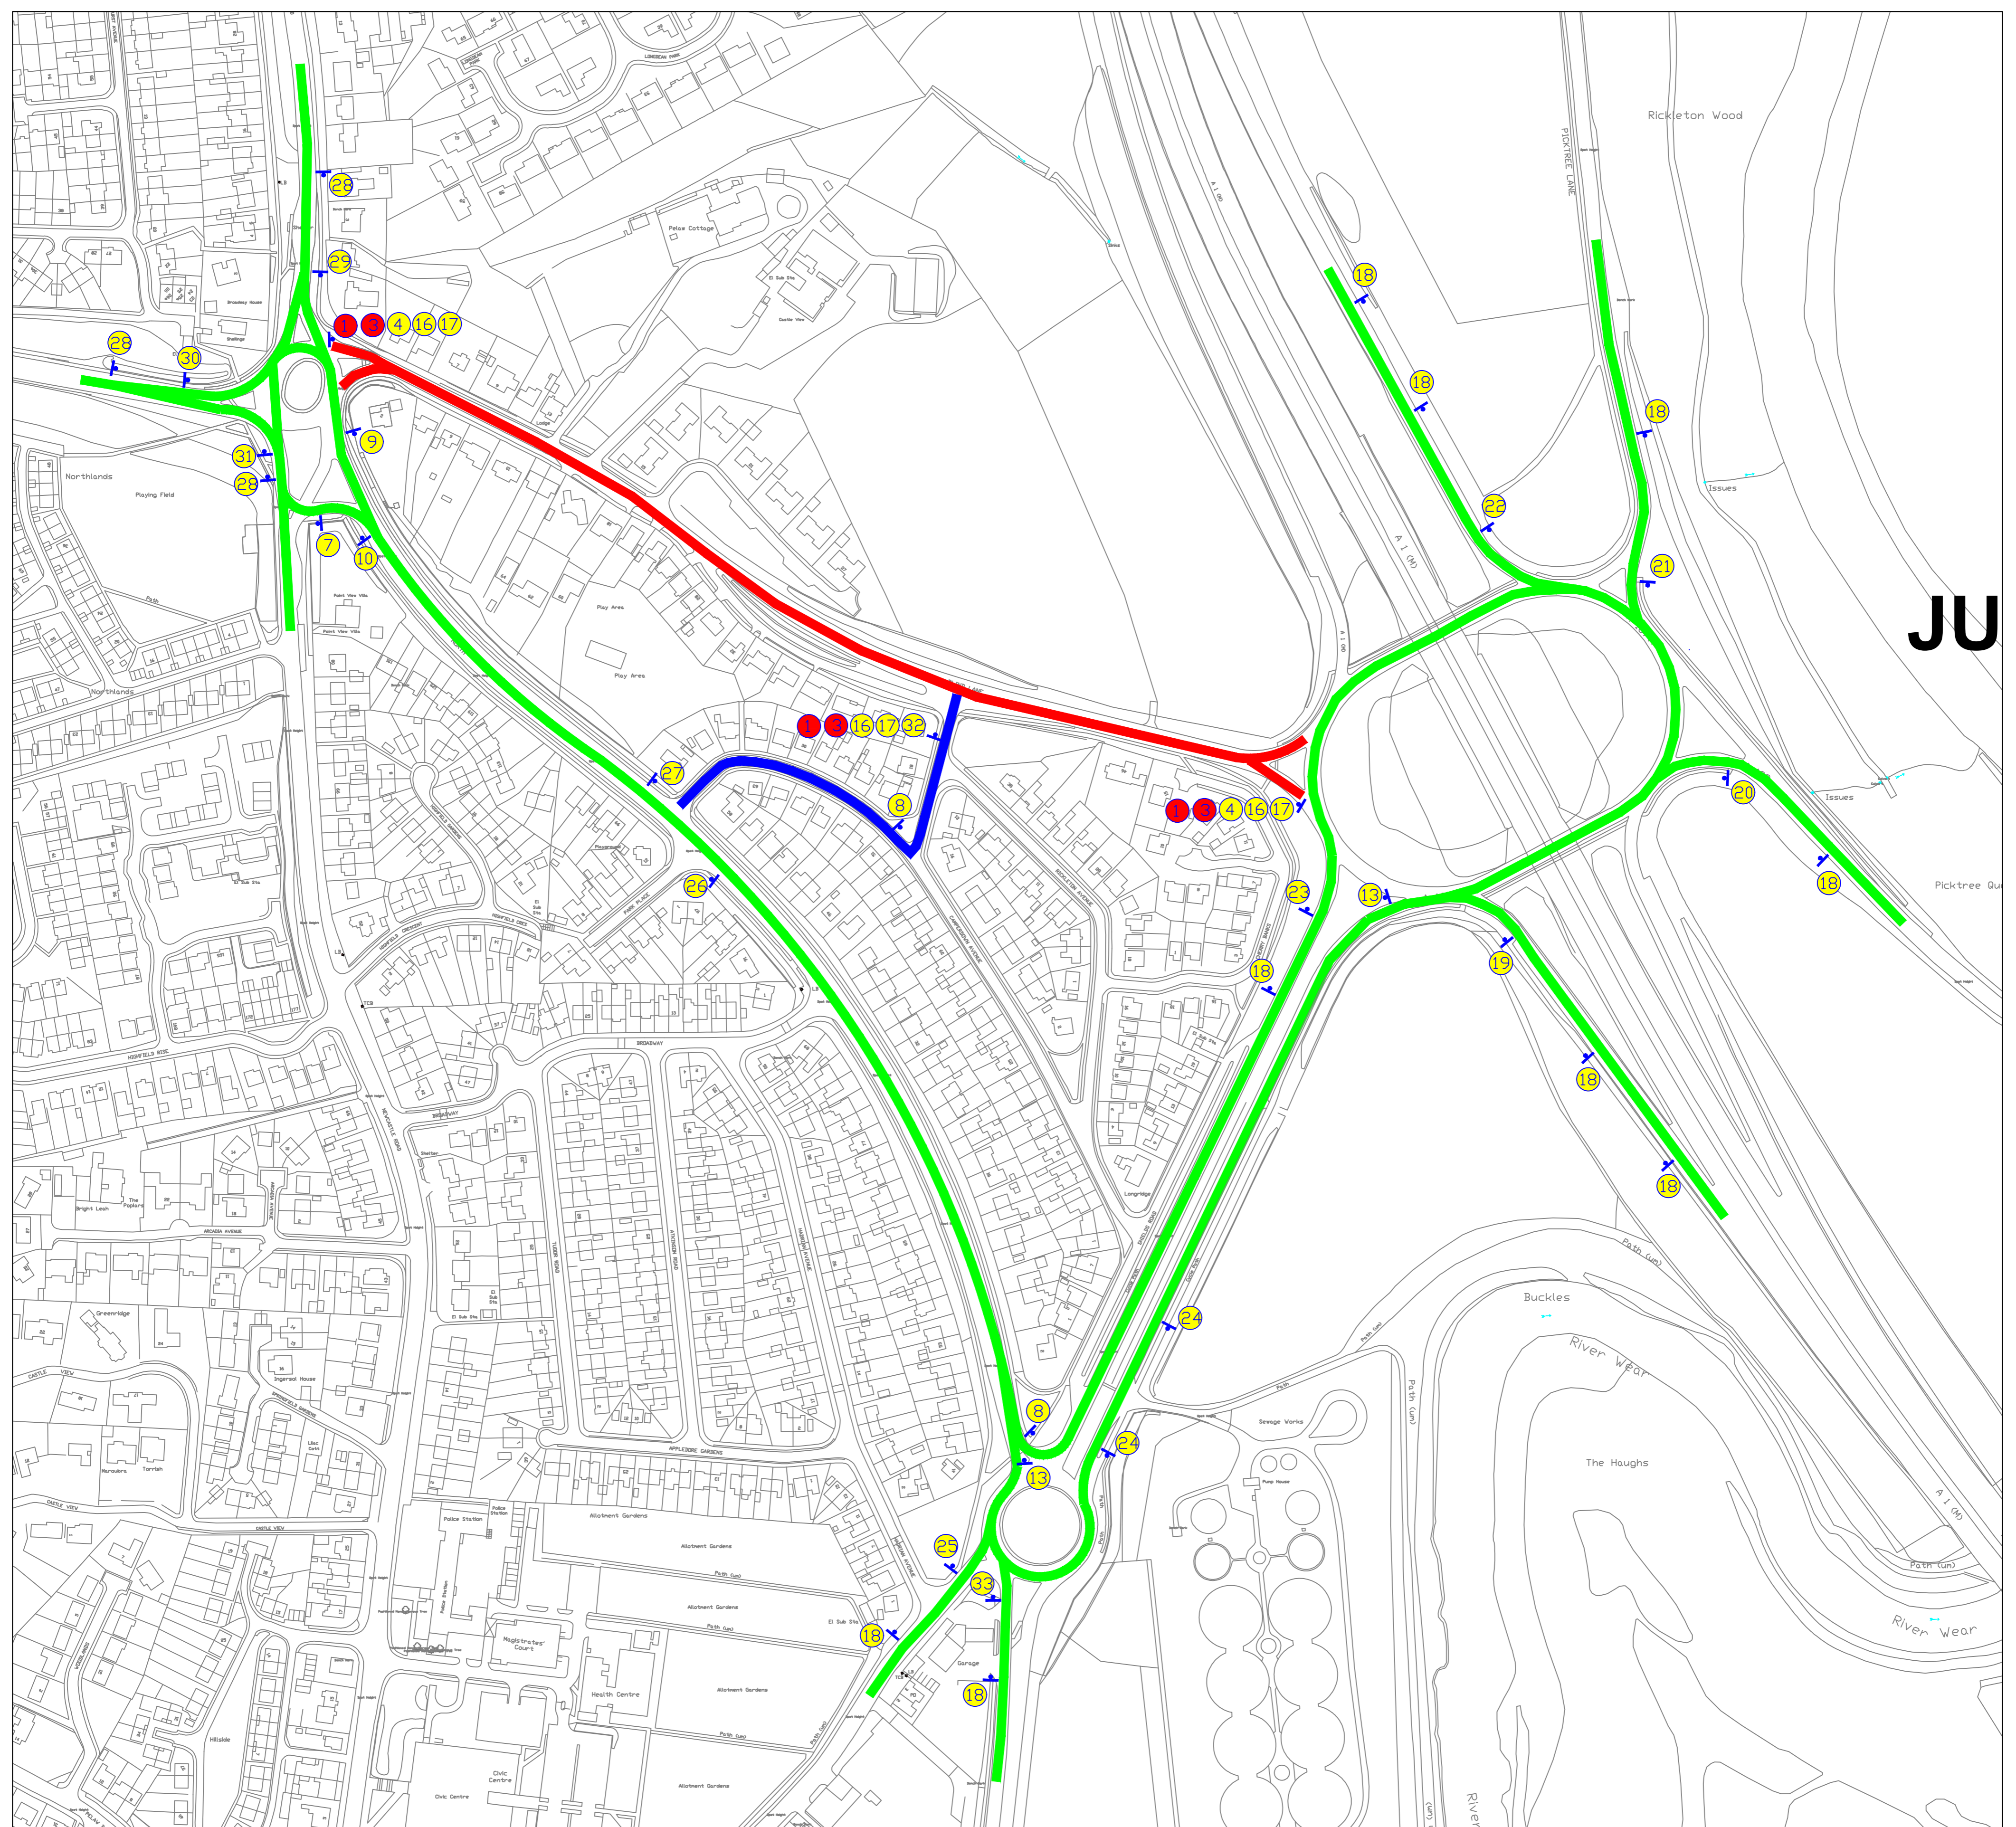

Temporary Sign Schedule

File Ref.	Sign Face	Sign Diag. No.	Sign Size	Comments
1	ROAD CLOSED	7010 (Variant)	1050 x 750	
2	ROAD CLOSED	7010 (Variant)	1050 x 750	
3	ROAD CLOSED	7105		Flashing amber beacons to regulation 29 of TRSL & C10 to be provided one per barrier during the hours of darkness
4	DIVERSION	2702	1050 x 750	
5	DIVERSION	2702 (Variant)	1050 x 750	
6	DIVERSION	2702 (Variant)	1050 x 750	
7	DIVERSION	2703 (75mm X-40)	1100 x 450	
8	DIVERSION	2703 (75mm X-40)	1100 x 450	
9	DIVERSION	2703 (75mm X-40)	1100 x 450	
10	DIVERSION	2703 (75mm X-40)	1100 x 450	
11	DIVERSION	2703 (75mm X-40)	1100 x 450	
12	DIVERSION	2704 (75mm X-40)	1100 x 450	
13	DIVERSION	2704 (75mm X-40)	1100 x 450	
14	DIVERSION AHEAD	2702 (Variant)	1050 x 750	
15	DIVERSION END	2702 (Variant)	1050 x 750	


16 Essential Maintenance Works  
Thank You For Your Patience  
[www.durham.gov.uk/traffic](http://www.durham.gov.uk/traffic)

17 This Road Will Be Closed On  
Tues 15th September 2020  
For 4 Nights  
Working Hours will be 20:00 - 06:00

18 A693 Blind Lane Closed Ahead  
For A693/A167(N)/Blind Lane Resident Access  
Follow Diversion

- This sign to be in place at least 2 weeks prior to works commencing on site.

- This sign to be in place at least 2 weeks prior to works commencing on site.

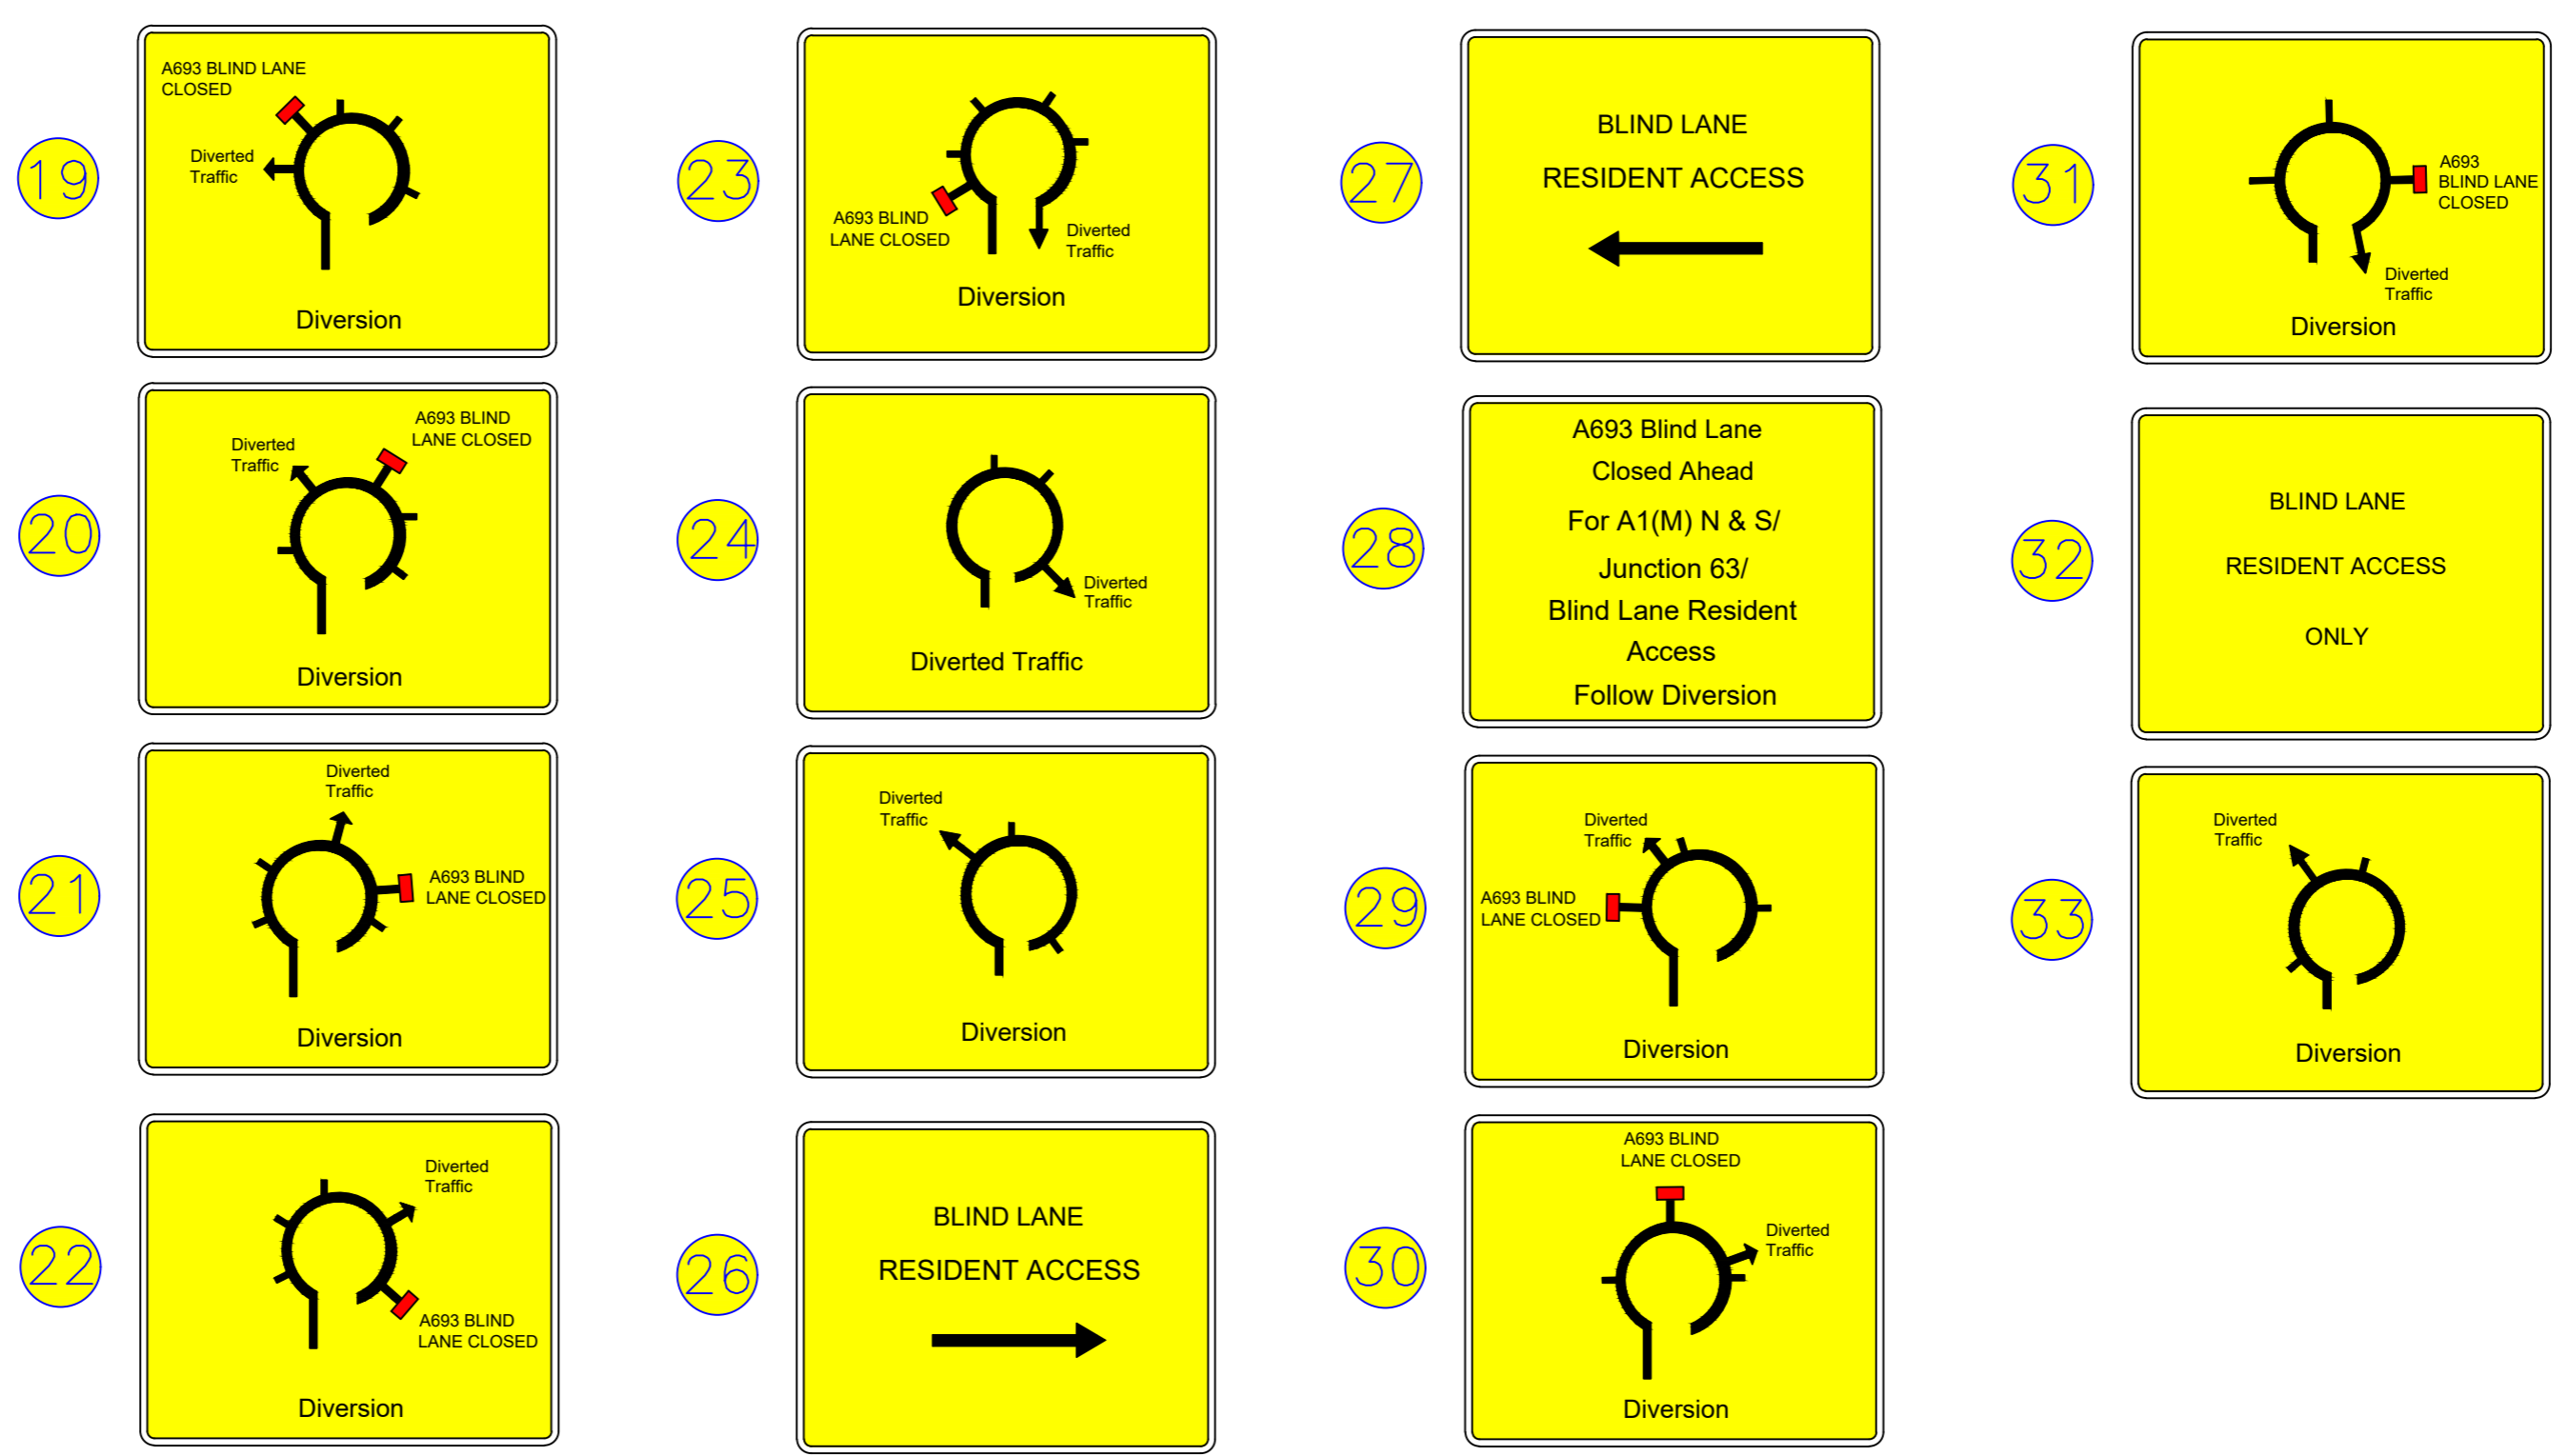

Rev/And't	Drawn By	Approved By	Description of Amendments	
01	Name	Name	Date	Sign
	L.Buck	A.Ramsey	22/07/2020	A.Ramsey

**Durham County Council**

HIGHWAYS SERVICES

CORPORATE DIRECTOR OF NEIGHBOURHOODS & CLIMATE CHANGE  
MEADOWFIELD, DURHAM, DH7 8XQ

Project: M20341 - A693 Blind Lane, Chester-le-Street

Drawing: Diversion Layout

Scales: N.T.S.

Project/Drawing No.: M20341/LB/03

Rev. 01-

Reproduced from Ordnance Survey material with the permission of Ordnance Survey on behalf of the Controller of Her Majesty's Stationery Office © Crown copyright. Unauthorised reproduction infringes Crown copyright and may lead to prosecution or civil proceedings. Durham County Council. LA 100049055, 2020.