

Delegated Decision

1 June 2023

Temporary Traffic Regulation Order

Ordinary Decision/Key Decision No.



Report of NEIGHBOURHOODS & CLIMATE CHANGE

Paul Watson – Strategic Highways Manager, Technical Services

Electoral division(s) affected:

Weardale and Lanchester Wards: Cllr J Shuttleworth, Cllr A Savory, Cllr D Oliver, Cllr M McGaun

Purpose of the Report

To consider a request for temporary traffic regulation by Order on 4 September 2023 for the purpose of Allergate cattle grid renewal works on C20 Meadows Edge Bale Hill, Blanchland.

Recommendation

It is recommended that the Council exercises its powers under the Road Traffic Regulation Act 1984 to effect a Temporary Traffic Regulation Order to facilitate the proposed works

Background

Works are proposed by DCC to undertake cattle grid renewal works within the confines of the highway.

Options

Other traffic management arrangements have been considered and the most appropriate method is for temporary road closure for approx. 3 weeks.

Recommendation

The recommendation is approved and that following, consultations with the Chief of Police, arrangements be made to progress the advertising of Public Notices and sealing of an Order.

Contact: Steven Galloway

Tel: 03000 267095

Appendix 1: Implications

Legal Implications

TTRO checked, prepared and advertised via Legal Services

Finance

Costs to be charged to the scheme/applicant.

Consultation

Chief of Police, Local Members, Public Transport Providers (via the Public Transport Team)

Equality and Diversity / Public Sector Equality Duty

N/A

Human Rights

No impact

Crime and Disorder

N/A

Climate Change

N/A

Staffing

Network Management Team

Accommodation

N/A

Risk


N/A

Procurement

Advertising in a public newspaper with costs recharged to the scheme/applicant

C023 Allergate CG - Special Sign Schedule

Sign Number	Quantity
16	2
17	2
18	1
19	1
20	2
21	1
22	2
23	1

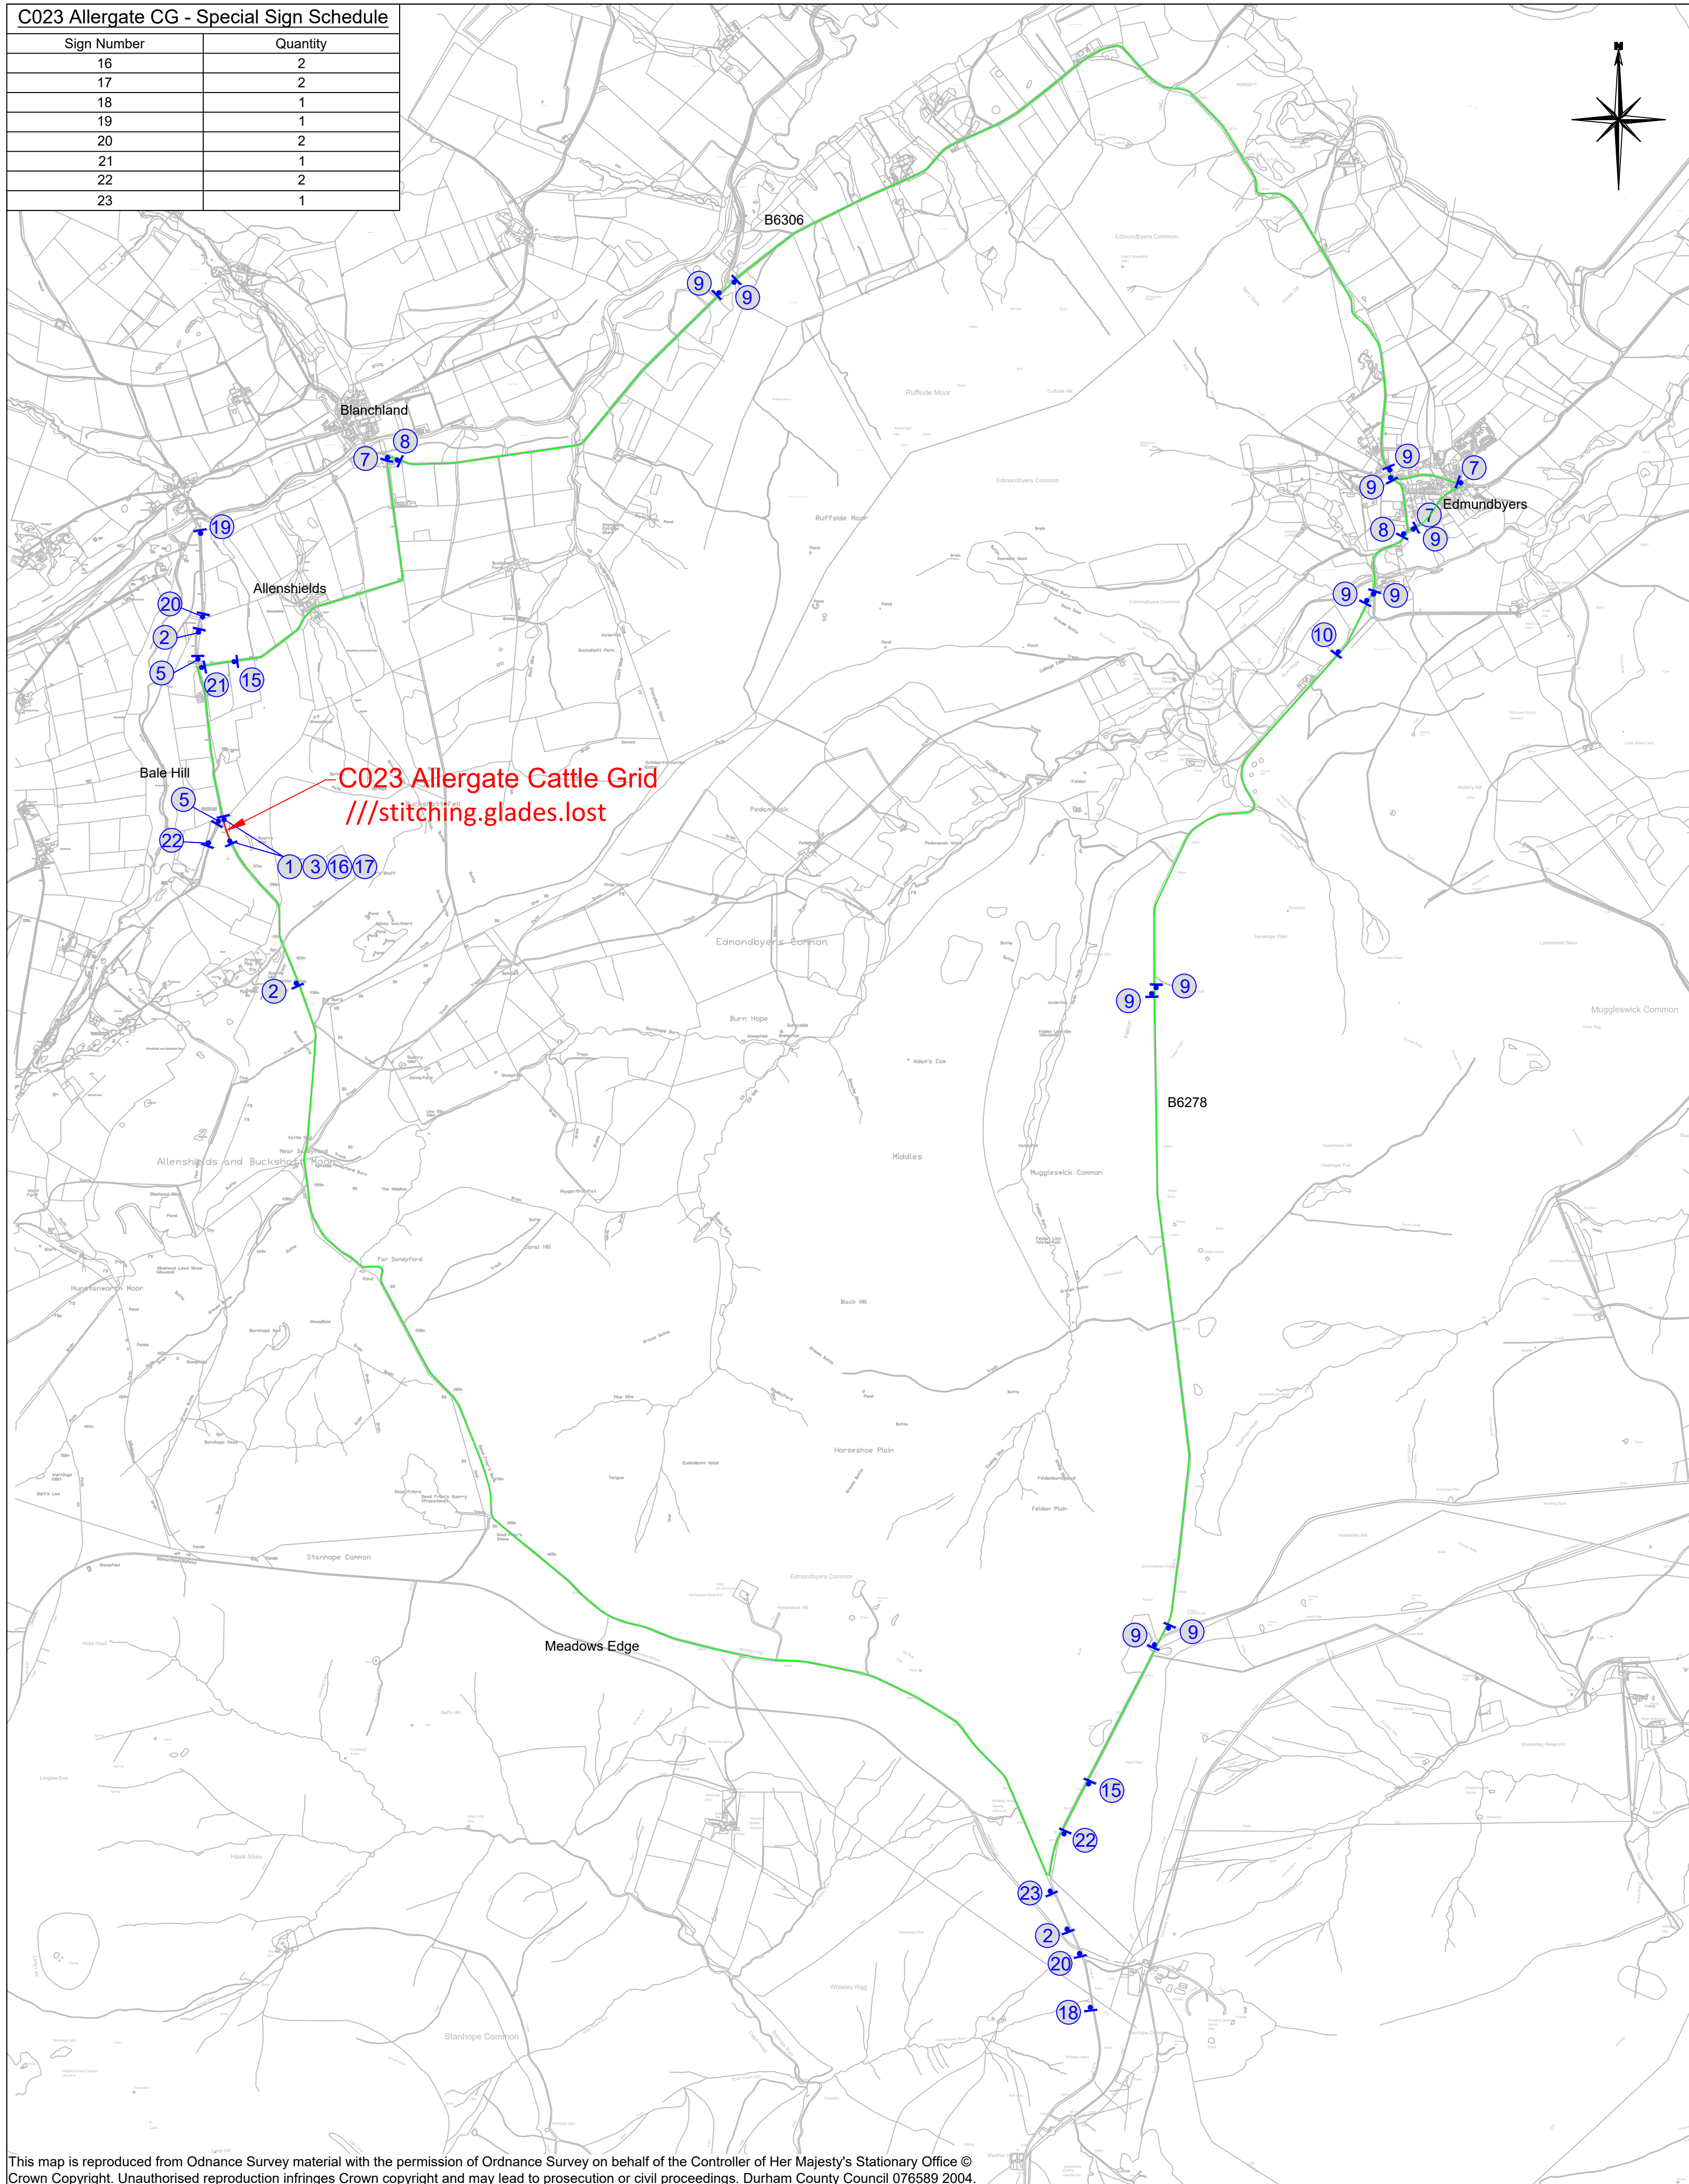

LEGEND:

- Road Closed.
- Diversion Route.

TEMPORARY SIGNS SCHEDULE

Plan Ref	Sign Face	Sign Diag. No.	Sign Size	Comments	Quantity
1	ROAD CLOSED	7110 (Variant)	1050 x 750		2
2	ROAD AHEAD CLOSED	7010 (Variant)	1050 x 750		3
3	7105			Flashing amber beacons to regulations 28 of T28 & 03 to be provided one per barrier during the hours of darkness	2
4	DIVERSION	2702	1050 x 750		N/A
5	DIVERSION	2702 (Variant)	1050 x 750		2
6	DIVERSION	2702 (Variant)	1050 x 750		N/A
7	Diversed Traffic	2703	1100 x 450 (75mm X-40)		2
8	Diversed Traffic	2703 (Variant)	1100 x 450 (75mm X-40)		2
9	Diversed Traffic	2703	1100 x 450 (75mm X-40)		11
10	Diversed Traffic	2703 (Variant)			1
11	Diversed Traffic	2703			N/A
12	Diversed Traffic	2704	(75mm X-40)		N/A
13	Diversed Traffic	2704 (Variant)	(75mm X-40)		N/A
14	DIVERSION AHEAD	2702 (Variant)	1050 x 750		N/A
15	DIVERSION End	2702 (Variant)	1050 x 750		2

16 Essential Maintenance Works
Thank You For Your Patience
www.durham.gov.uk/traffic

- This sign to be in place at least 2 weeks prior to works commencing on site.

17 This Road Will Be Closed On 04/09/2023 until 22/09/2023

- This sign to be in place at least 2 weeks prior to works commencing on site.

18 Road Ahead Closed
no access to Bay Bridge via Meadows Edge
Follow Diversion

22

19 Road Ahead Closed
no access to Stanhope via Bale Hill
Follow Diversion

23



Notes:

Traffic Management
All traffic management is to be in accordance with Chapter 8 of the Traffic Signs Manual. Residents and local businesses to be informed of closure by engineer, prior to commencement of works.

Chicane to be installed approaching works from either side of works area. Additional 'Road Ahead Closed Signs' to be utilised in these areas.

0	19/05	RP	TM	For use by traffic management contractor
---	-------	----	----	------------------------------------------

Rev/Amndt	Date	Initial	Chk'd	Details

CORPORATE DIRECTOR
NEIGHBOURHOODS AND CLIMATE CHANGE
COUNTY HALL
DURHAM
DH1 5UQ
Tel: 03000 261000 www.Durham.gov.uk

INFORMATION

Project
C023 Allergate Cattle Grid

Drawing
Diversion Plan

Drawn : R. Preston	Date: 19/05/2023
Designed : R. Preston	Date: 19/05/2023
Checked : T. Macknight	Date: 19/05/2023
Approved : M. Jadalla	Date: 19/05/2023

Drawing No. XXXXXXXX - DCC -SE - 01 - 03	Revision 0
Location Allergate Cattle Grid	
Drawing Scale: Not to scale	Original Sheet Size A1
DO NOT SCALE FROM DRAWING	

This map is reproduced from Ordnance Survey material with the permission of Ordnance Survey on behalf of the Controller of Her Majesty's Stationary Office © Crown Copyright. Unauthorised reproduction infringes Crown copyright and may lead to prosecution or civil proceedings. Durham County Council 076589 2004.