

## **Delegated Decision**

**12 September 2023**

**Temporary Traffic Regulation Order**

**Ordinary Decision/Key Decision No.**



---

## **Report of NEIGHBOURHOODS AND CLIMATE CHANGE**

**Paul Anderson – Strategic Highways Manager, Technical Services**

### **Electoral division(s) affected:**

Bishop Auckland Town

### **Purpose of the Report**

To consider a request for temporary traffic regulation by Order on Friday 13 October 2023 at Railway Street, Bishop Auckland for the purpose of carriageway resurfacing works.

### **Recommendation**

It is recommended that the Council exercises its powers under the Road Traffic Regulation Act 1984 to effect a Temporary Traffic Regulation Order to facilitate the proposed works.

### **Background**

Carriageway resurfacing works are proposed to be undertaken.

### **Options**

Other traffic management arrangements have been considered and the most appropriate method is for temporary road closure.

### **Recommendation**

The recommendation is approved and that following, consultations with the Chief of Police, arrangements be made to progress the advertising of Public Notices and sealing of an Order.

---

**Contact:** Nicola Longstaff

Tel: 03000 263679

---

---

## **Appendix 1: Implications**

---

### **Legal Implications**

TTRO checked, prepared and advertised via Legal Services

### **Finance**

Costs to be charged to the scheme/applicant.

### **Consultation**

Chief of Police, Local Members, Public Transport Providers (via the Public Transport Team)

### **Equality and Diversity / Public Sector Equality Duty**

N/A

### **Human Rights**

No impact

### **Crime and Disorder**

N/A

### **Climate Change**

N/A

### **Staffing**

Network Management Team

### **Accommodation**



N/A

### **Risk**

N/A

### **Procurement**

Advertising in a public newspaper with costs recharged to the scheme/applicant.

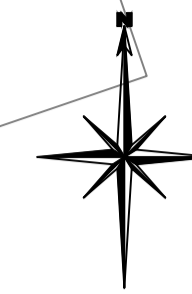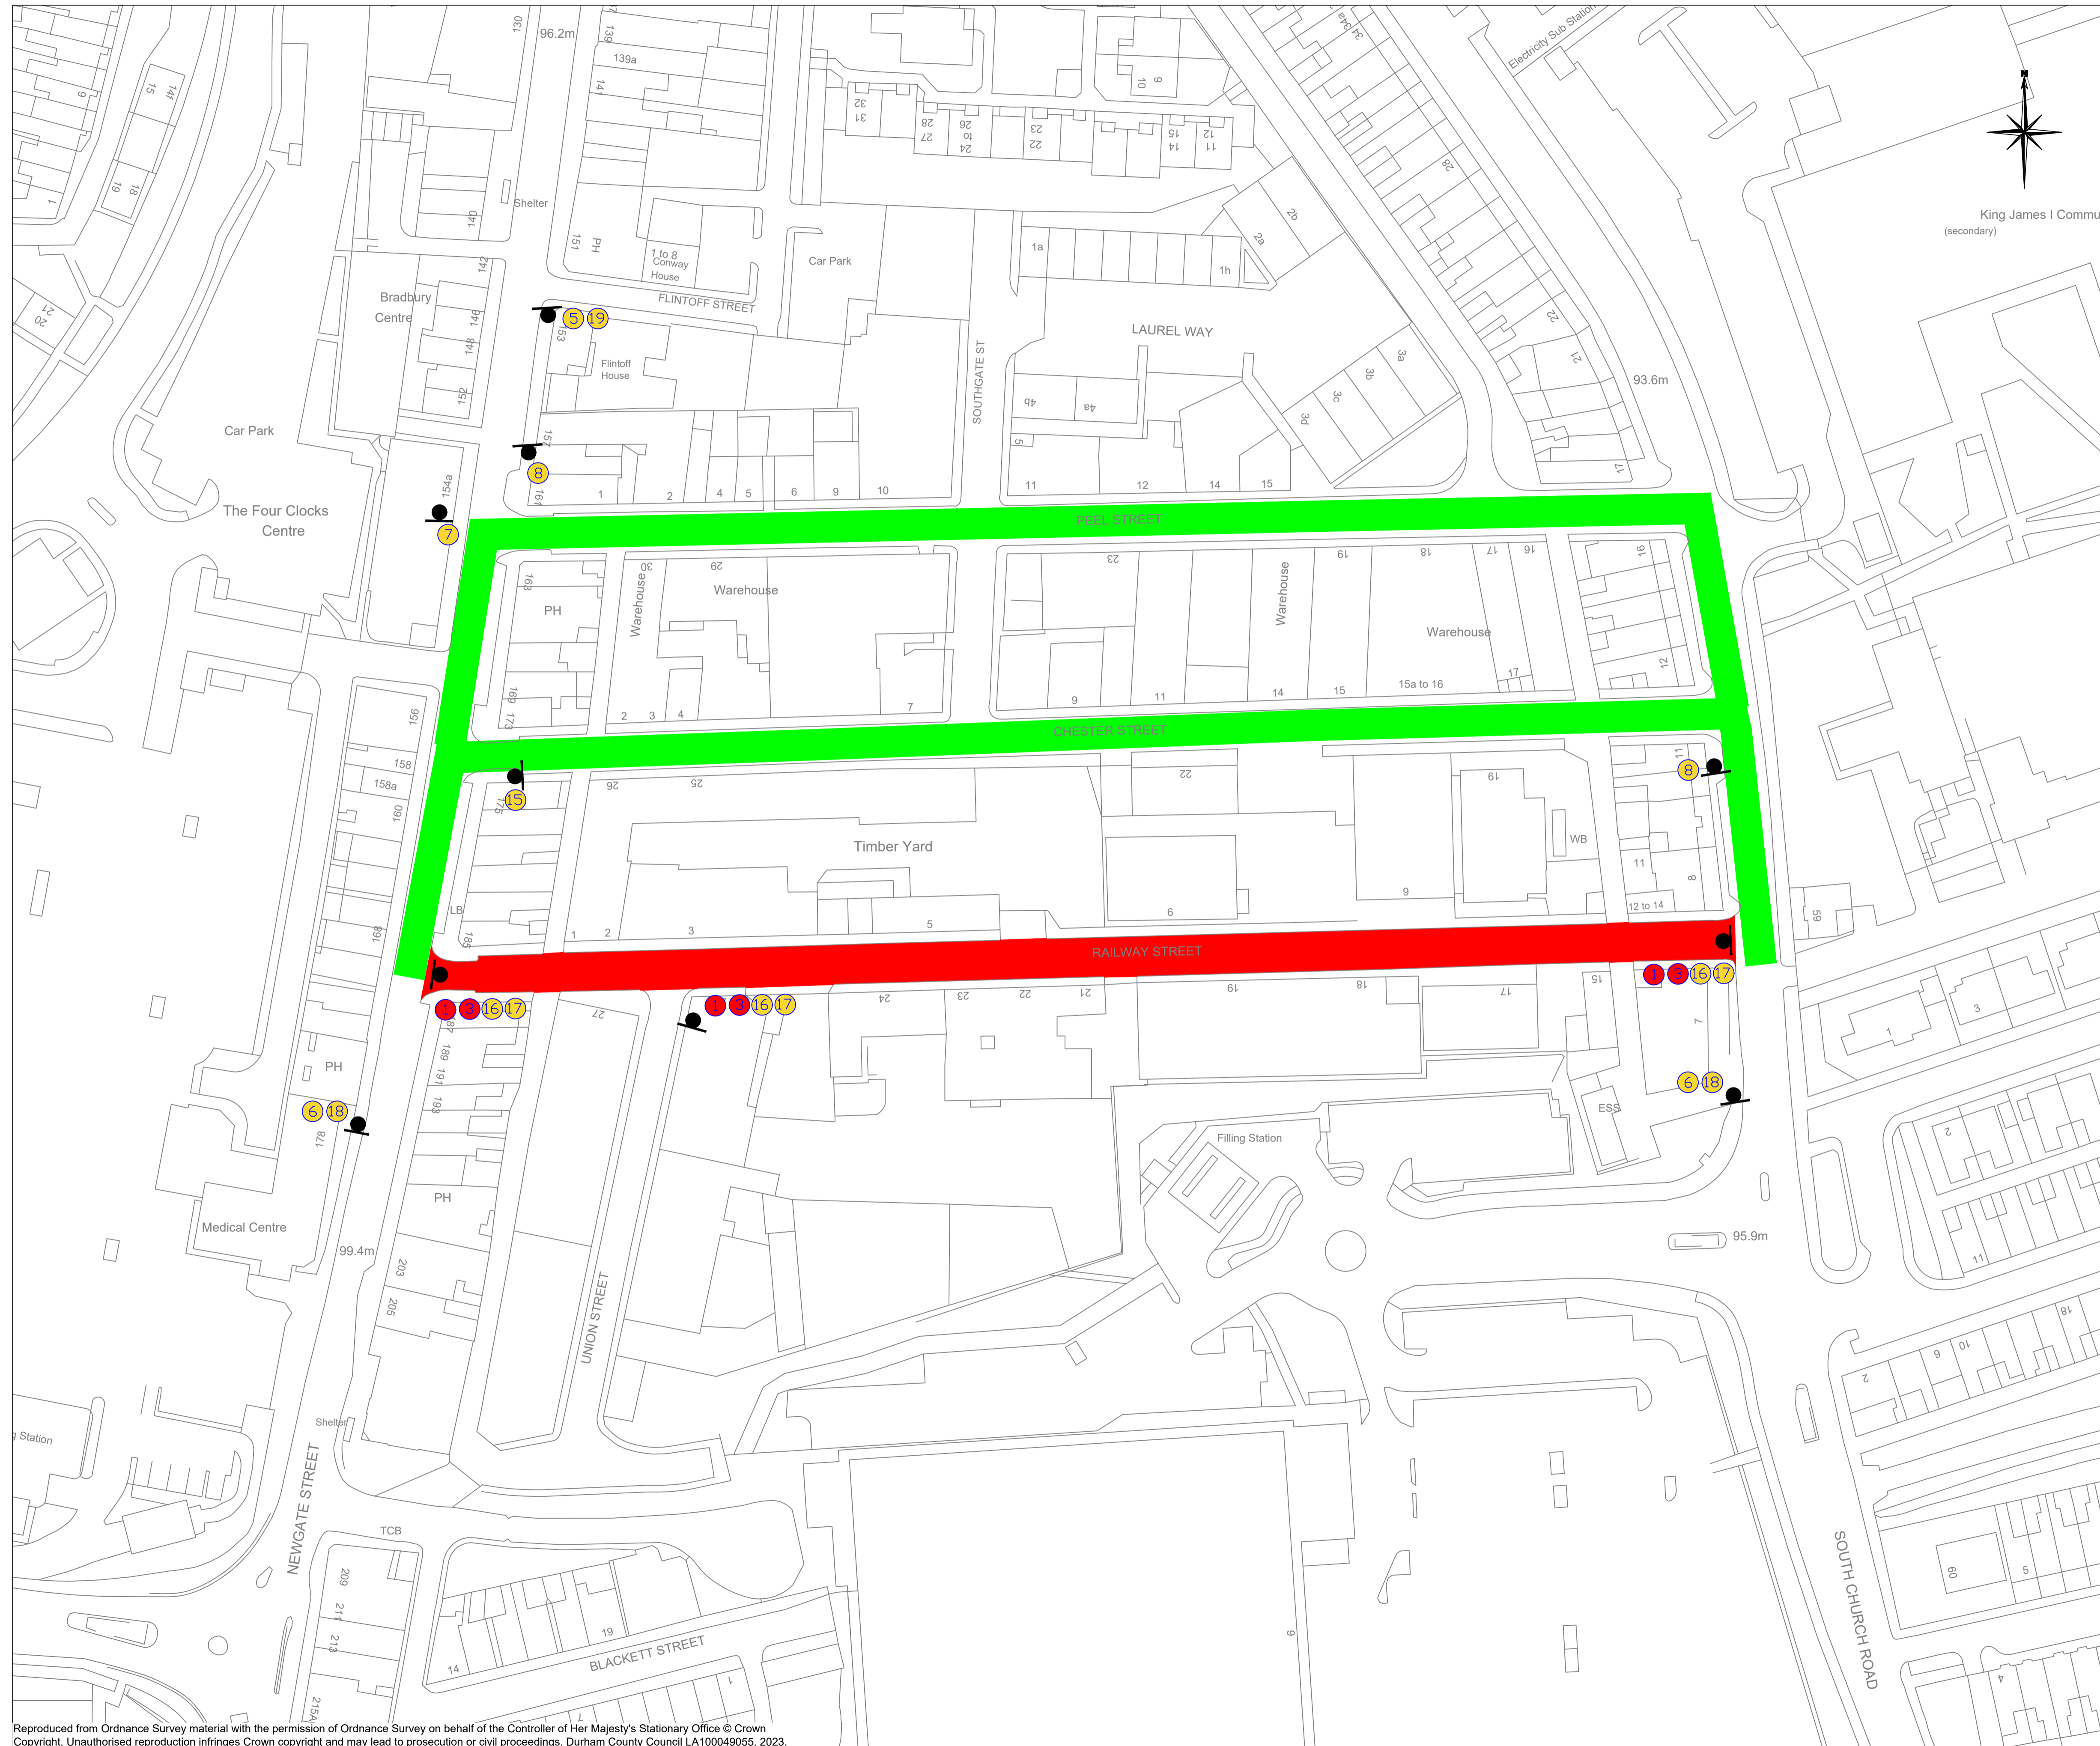

King James I Commu  
(secondary)

**LEGEND:**

- █ Road Closed.
- █ Diversion Route.

**Temporary Sign Schedule**

Plan Ref	Sign Face	Sign Diag. No.	Sign Size	Comments
1	Road Closed	7010 (Variant)	1050 x 750	
2	Road Closed	7010 (Variant)	1050 x 750	
3	Flashing Amber Beacons	7105		Flashing amber beacons to regulation 28 of TSR & GID to be provided one per barrier during the hours of darkness
4	Overseas	2702 (Variant)	1050 x 750	
5	Overseas	2702 (Variant)	1050 x 750	
6	Overseas	2702 (Variant)	1050 x 750	
7	Overseas	2703 (Variant)	1100 x 450 (75mm X-H)	
8	Overseas	2703 (Variant)	1100 x 450 (75mm X-H)	
9	Overseas	2703 (Variant)	1100 x 450 (75mm X-H)	
10	Overseas	2703 (Variant)	1100 x 450 (75mm X-H)	
11	Overseas	2703 (Variant)	1100 x 450 (75mm X-H)	
12	Overseas	2704 (Variant)	750mm X-H	
13	Overseas	2704 (Variant)	750mm X-H	
14	Overseas	2702 (Variant)	1050 x 750	
15	Overseas	2702 (Variant)	1050 x 750	

- 15** Essential Maintenance Works  
Thank You For Your Patience  
[www.durham.gov.uk/traffic](http://www.durham.gov.uk/traffic)  
- This sign to be in place at least 2 weeks prior to works commencing on site.
- 17** This road will be closed on 13/10/2023 for 3 nights working hours will be 1900-0600  
- This sign to be in place at least 2 weeks prior to works commencing on site.
- 18** Railway Street Closed for Newgate Street Follow Diversion
- 19** Railway Street Closed for A689 Follow Diversion

P01	01/09	RG	CB	Construction Issue
Rev/Amnd	Date	Initial	Chk'd	Details

**Durham** County Council  
CORPORATE DIRECTOR  
NEIGHBOURHOODS & CLIMATE CHANGE  
COUNTY HALL  
DURHAM  
DH1 5 UQ  
Tel: 03000 261000 www.Durham.gov.uk

**CONSTRUCTION**

Project  
**M23342 - Unc Railway Street, Bishop Auckland**

Drawing  
**Diversion Plan**

Drawn : R Greenwell Date: 01/09/23  
Designed : R Greenwell Date: 01/09/23  
Checked : C Beedham Date: 01/09/23  
Approved : C Beedham Date: 01/09/23

Drawing No. M23342 - DCC - HE - DR - 12 - 01  
Location LOCATION  
Drawing Scale: NTS Original Sheet Size A1  
Revision C01

Reproduced from Ordnance Survey material with the permission of Ordnance Survey on behalf of the Controller of Her Majesty's Stationary Office © Crown Copyright. Unauthorised reproduction infringes Crown copyright and may lead to prosecution or civil proceedings. Durham County Council LA100049055. 2023.