

## **Delegated Decision**

**6 February 2024**

**Temporary Traffic Regulation Order**

**Ordinary Decision/Key Decision No.**



---

## **Report of NEIGHBOURHOODS & CLIMATE CHANGE**

**Paul Anderson – Strategic Highways Manager, Technical Services**

### **Electoral division(s) affected:**

Esh & Witton Gilbert Ward: Cllr A Simpson, Cllr B Coult

### **Purpose of the Report**

To consider a request for temporary traffic regulation by Order from 25 March 2024 for the purpose of new Virgin Media infrastructure installation works on Garden Avenue and The Crescent, Langley Park.

### **Recommendation**

It is recommended that the Council exercises its powers under the Road Traffic Regulation Act 1984 to effect a Temporary Traffic Regulation Order to facilitate the proposed works

### **Background**

Works are proposed by Avonline on behalf of Virgin Media to undertake new telecom supply works within the confines of the highway.

### **Options**

Other traffic management arrangements have been considered and the most appropriate method is for temporary road closure for approx. 3-4 weeks.

### **Recommendation**

The recommendation is approved and that following, consultations with the Chief of Police, arrangements be made to progress the advertising of Public Notices and sealing of an Order.

---

**Contact:** Steven Galloway

Tel: 03000 267095

---

---

## **Appendix 1: Implications**

---

### **Legal Implications**

TTRO checked, prepared and advertised via Legal Services

### **Finance**

Costs to be charged to the scheme/applicant.

### **Consultation**

Chief of Police, Local Members, Public Transport Providers (via the Public Transport Team)

### **Equality and Diversity / Public Sector Equality Duty**

N/A

### **Human Rights**

No impact

### **Crime and Disorder**

N/A

### **Climate Change**

N/A

### **Staffing**

Network Management Team

### **Accommodation**


N/A

### **Risk**

N/A

### **Procurement**

Advertising in a public newspaper with costs recharged to the scheme/applicant

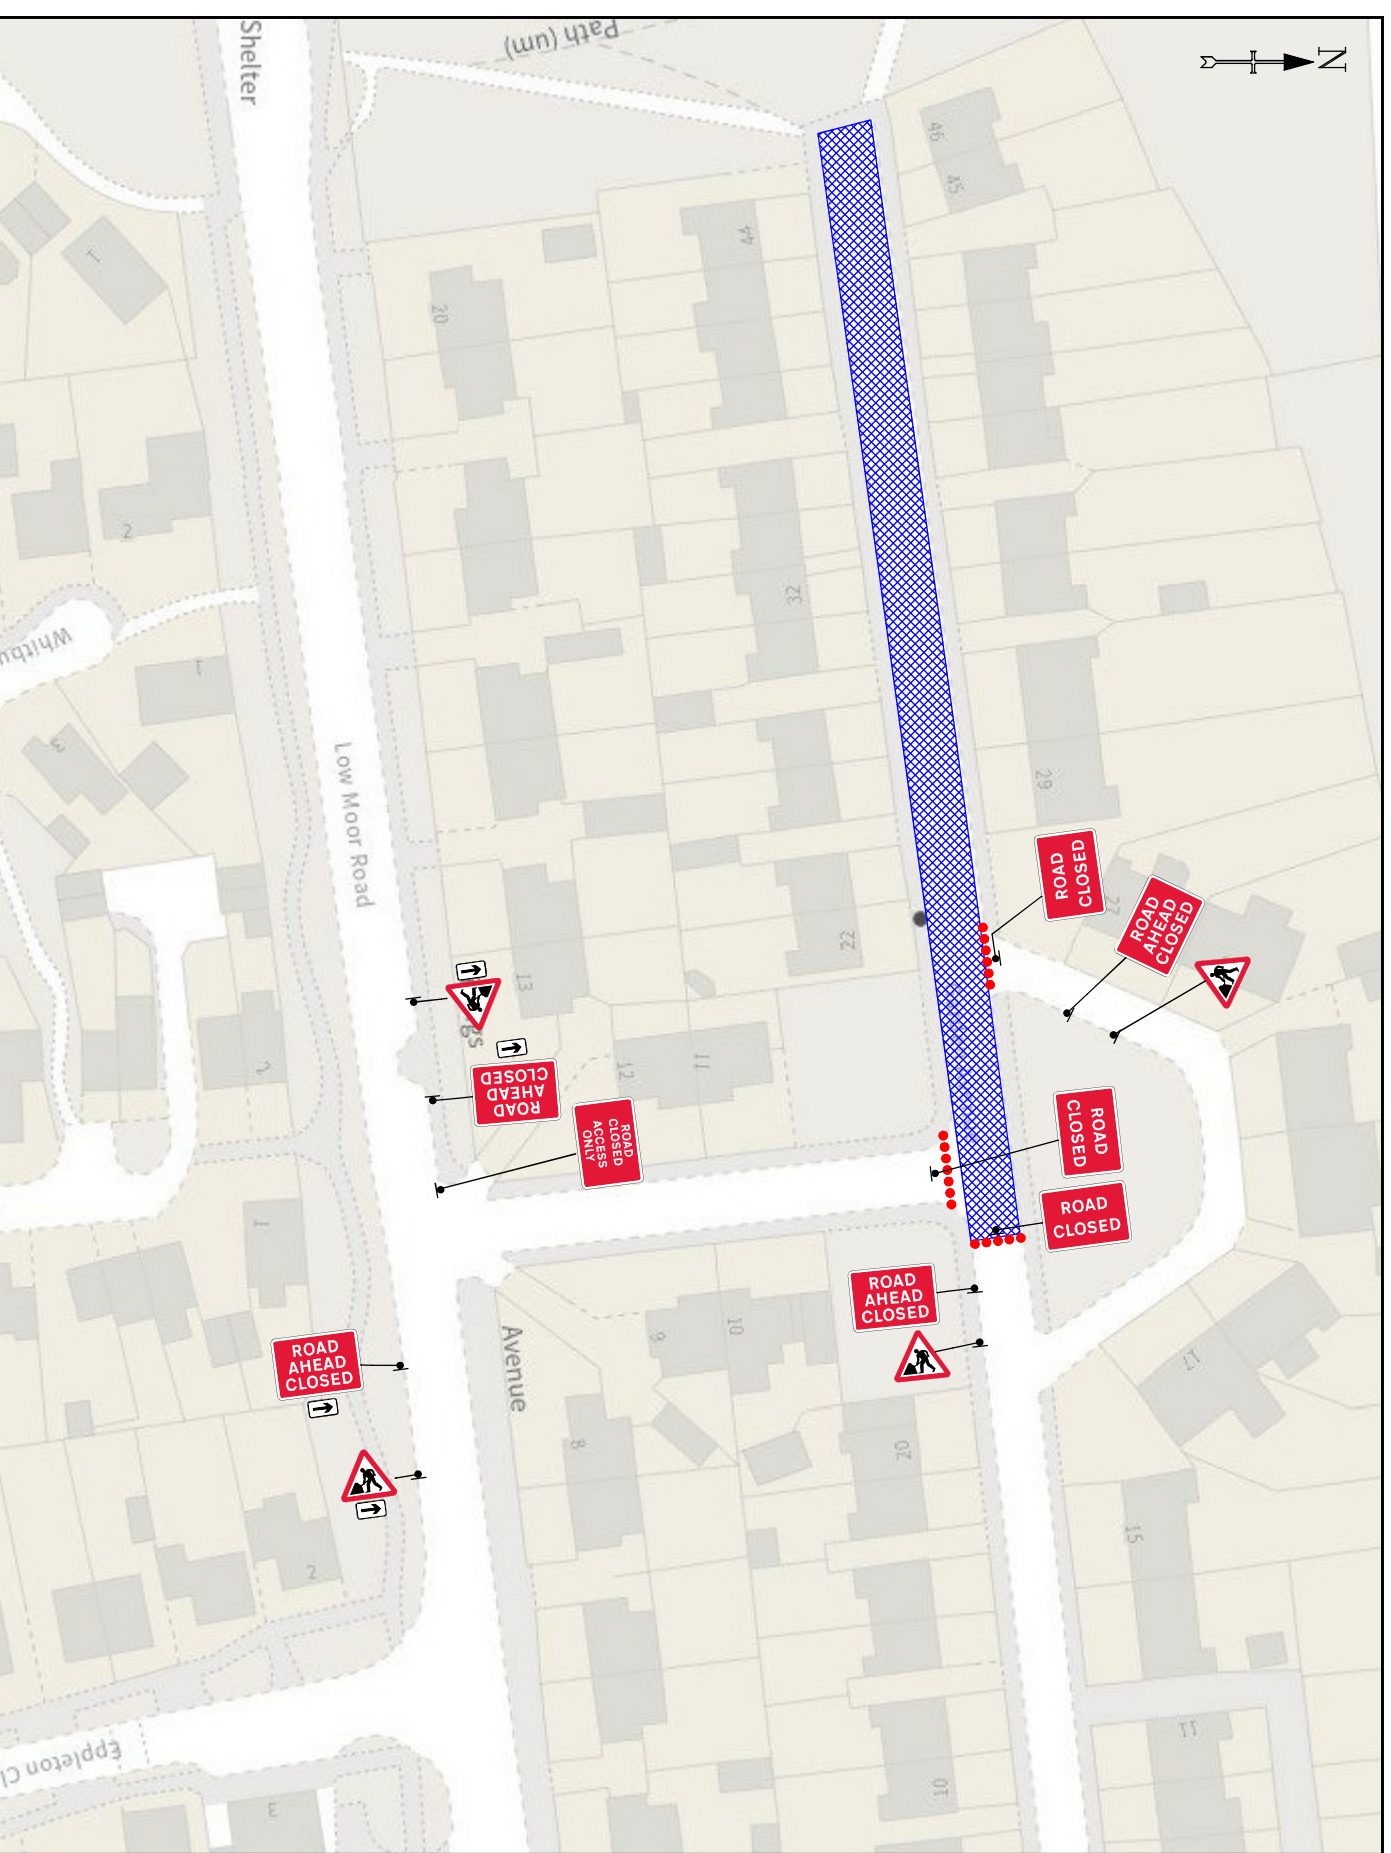

TEMPORARY  
TRAFFIC MANAGEMENT  
30 MPH

Issue	Date
1	23/01/24
Drawn By	JC


ROAD CLOSURE  
GARDEN AVENUE, LANGLEY PARK, DURHAM  
DH7 9UJ

Original drawing size A3 - NTS  
Drawing Ref: AVONLINE

**KEY**


- Traffic sign
- Traffic cone
- Traffic signals to Diagram 3000.1
- Working Space
- Pedestrian Barrier

**Notes -**  
RESIDENTS TO BE PRE WARNED ABOUT RESTRICTED ACCESS / EGRESS WHILE JOB IS IN SITU

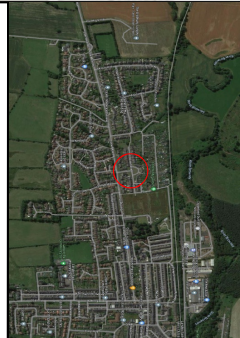

**Specials -**


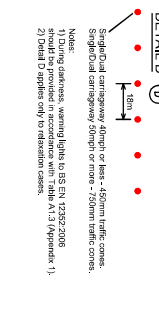

**DETAIL B**


**Notes:**

- 1) During darkness, warning lights to BS EN 12353:2006 should be provided in accordance with Table A.1.3 (Appendix 1).
