

Delegated Decision

27 March 2024

Temporary Traffic Regulation Order

Ordinary Decision/Key Decision No.



Report of NEIGHBOURHOODS & CLIMATE CHANGE

Paul Anderson – Strategic Highways Manager, Technical Services

Electoral division(s) affected:

Burnopfield & Dipton Ward: Cllr V Andrews, Cllr D Mulholland

Purpose of the Report

To consider a request for temporary traffic regulation by Order from 7pm on Tuesday 28 May 2024 for the purpose of carriageway resurfacing works on A692 Front Street, Hobson / Pickering Nook.

Recommendation

It is recommended that the Council exercises its powers under the Road Traffic Regulation Act 1984 to effect a Temporary Traffic Regulation Order to facilitate the proposed works

Background

Works are proposed by DCC to undertake carriageway resurfacing works within the confines of the highway.

Options

Other traffic management arrangements have been considered and the most appropriate method is for temporary road closure for approx. 5 nights between 7pm and 6am.

Recommendation

The recommendation is approved and that following, consultations with the Chief of Police, arrangements be made to progress the advertising of Public Notices and sealing of an Order.

Contact: Steven Galloway

Tel: 03000 267095

Appendix 1: Implications

Legal Implications

TTRO checked, prepared and advertised via Legal Services

Finance

Costs to be charged to the scheme/applicant.

Consultation

Chief of Police, Local Members, Public Transport Providers (via the Public Transport Team)

Equality and Diversity / Public Sector Equality Duty

N/A

Human Rights

No impact

Crime and Disorder

N/A

Climate Change

N/A

Staffing

Network Management Team

Accommodation


N/A

Risk

N/A

Procurement

Advertising in a public newspaper with costs recharged to the scheme/applicant

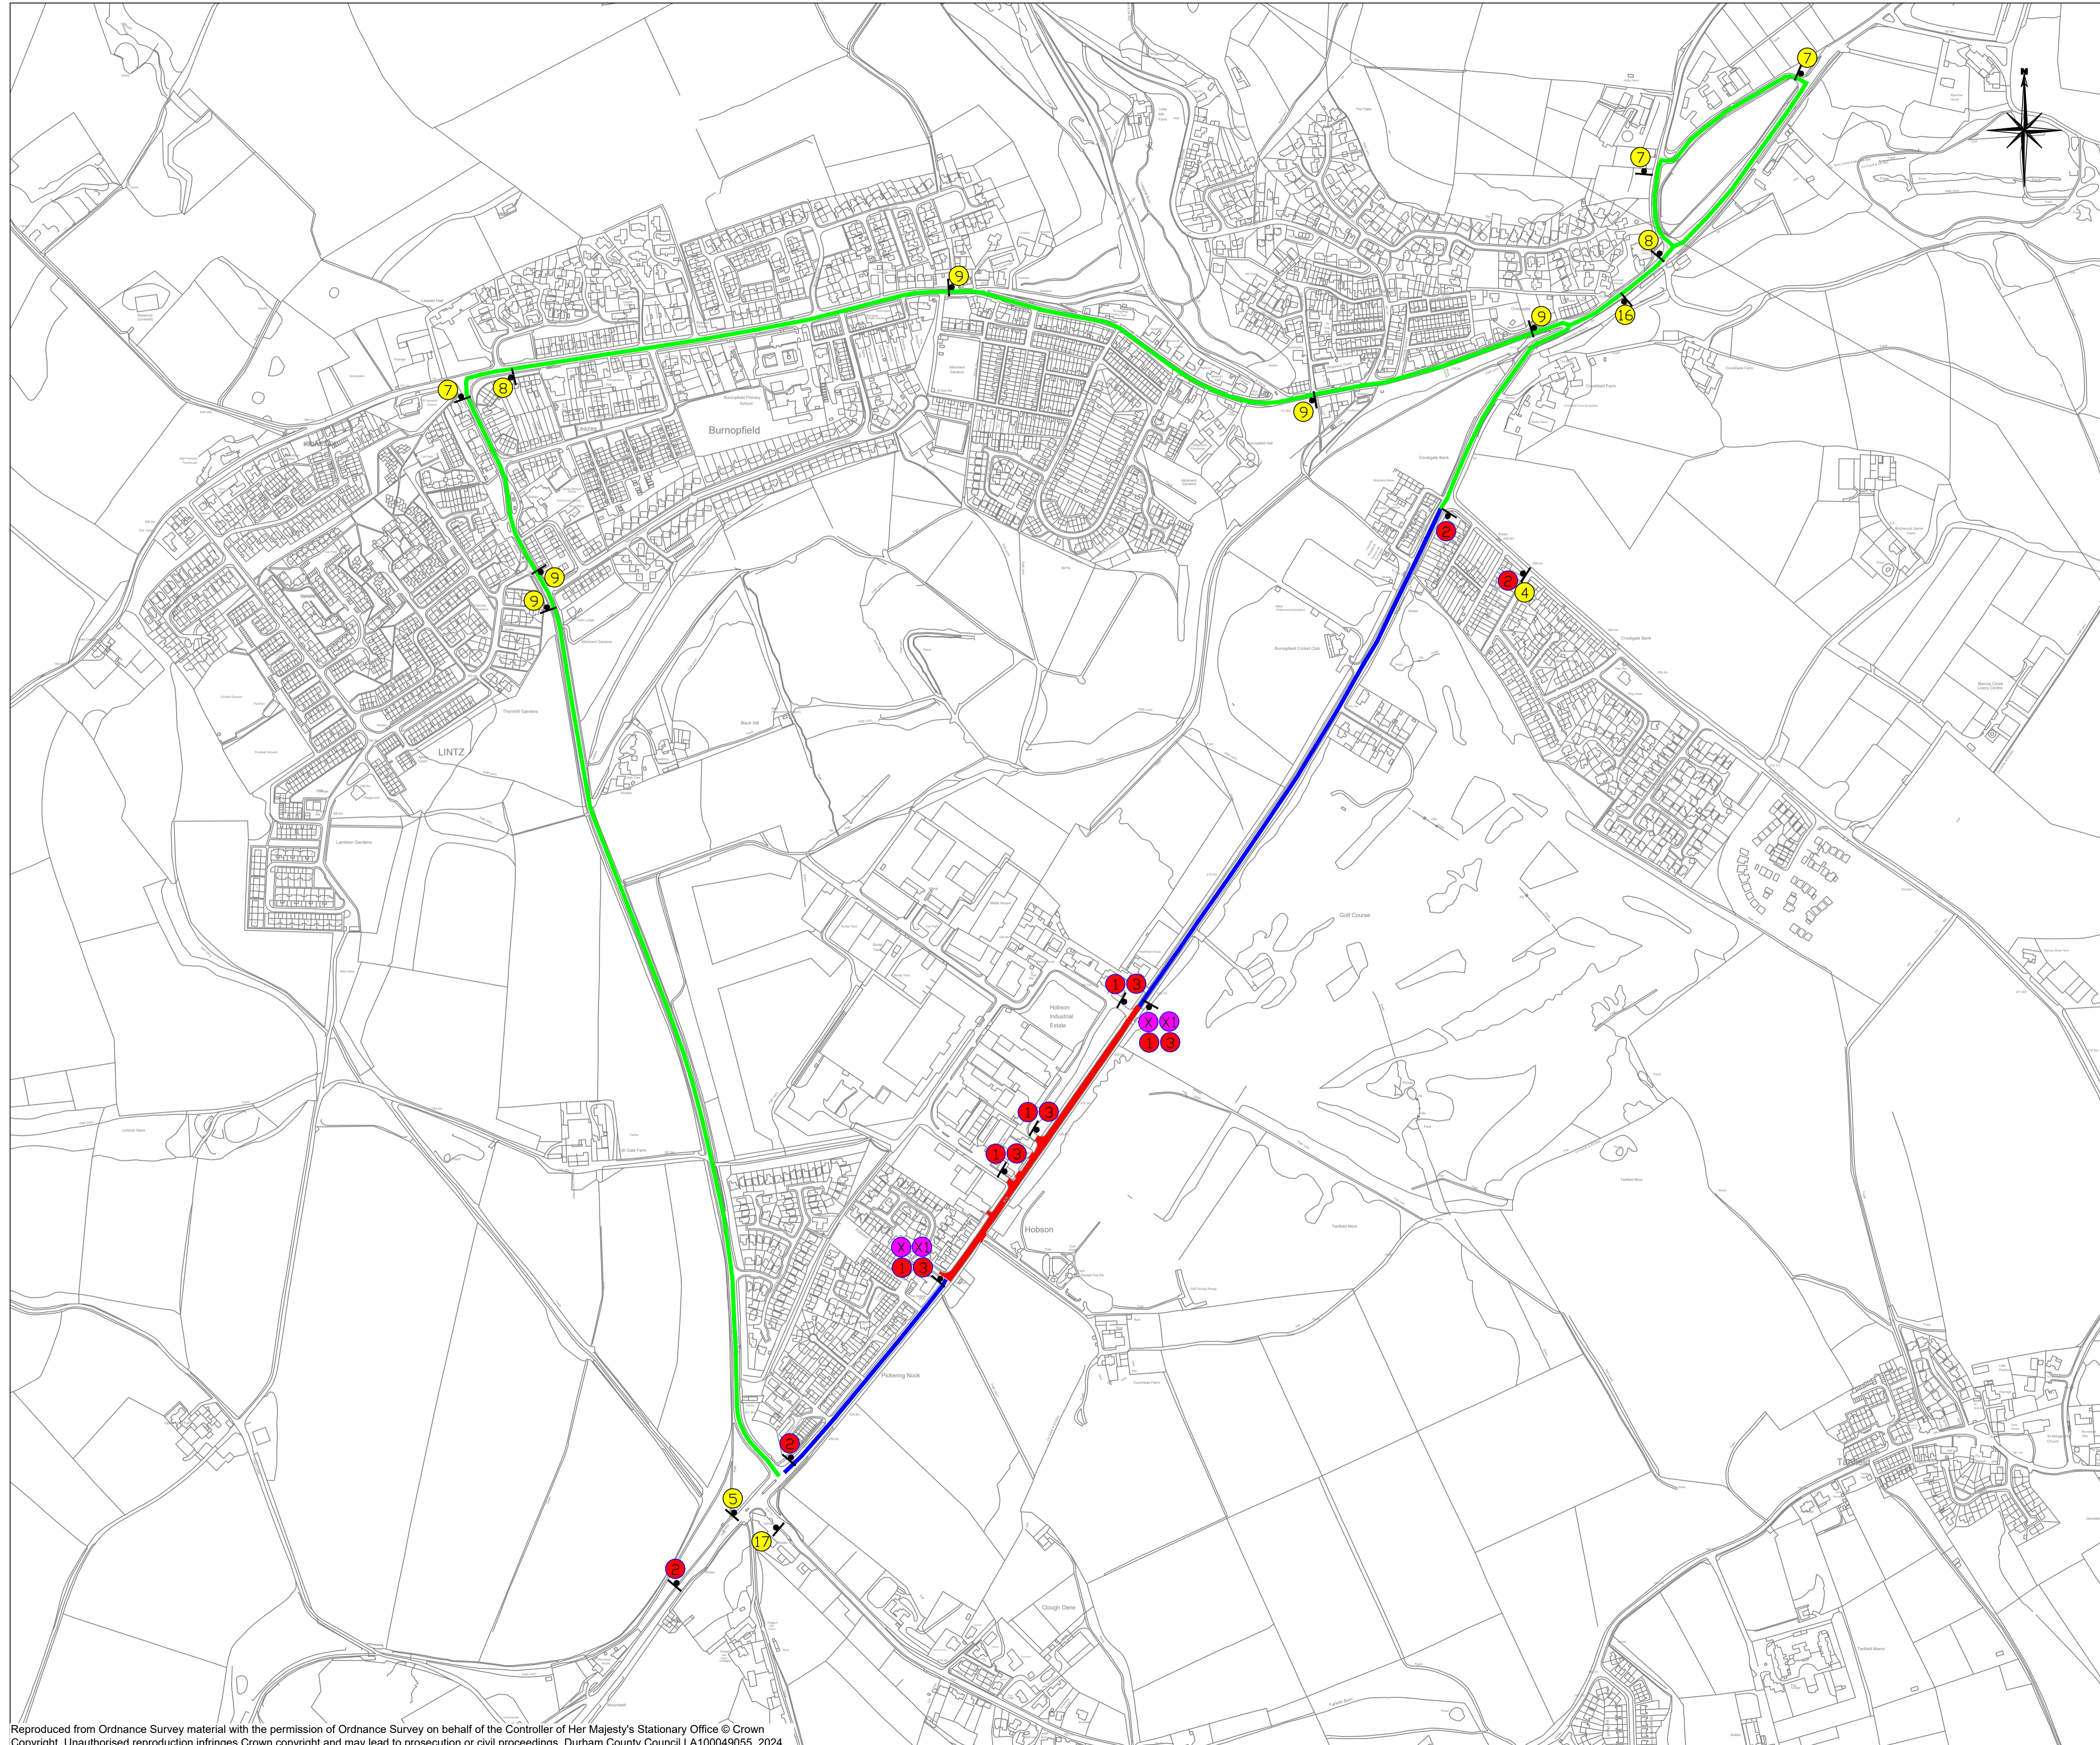

Legend:

- Road Closure
- Residents Access Only
- Diversion Route

Temporary Sign Schedule

Plan Ref	Sign Face	Sign Diag. No.	Sign Size	Comments
1	ROAD CLOSED	7010 (Variant)	1050 x 750	
2	ROAD AHEAD CLOSED	7010 (Variant)	1050 x 750	
3	Flashing amber beacons	7105		Flashing amber beacons to regulation 28 of TSR & GD to be provided one per barrier during the hours of darkness
4	DIVERSION	2702 (Variant)	1050 x 750	
5	DIVERSION	2702 (Variant)	1050 x 750	
6	DIVERSION	2702 (Variant)	1050 x 750	
7	Diverted Traffic	2703 (Variant)	1100 x 450 (75mm X-h)	
8	Diverted Traffic	2703 (Variant)	1100 x 450 (75mm X-h)	
9	Diverted Traffic	2703 (Variant)	1100 x 450 (75mm X-h)	
10	Diverted Traffic	2703 (Variant)	1100 x 450 (75mm X-h)	
11	Diverted Traffic	2703 (Variant)	1100 x 450 (75mm X-h)	
12	Diverted Traffic	2704 (Variant)	750mm X-h	
13	Diverted Traffic	2704 (Variant)	750mm X-h	
14	DIVERSION AHEAD	2702 (Variant)	1050 x 750	
15	DIVERSION END	2702 (Variant)	1050 x 750	

X THIS ROAD WILL BE CLOSED ON XX XX FOR X DAYS XX:XX - XX:XX DIVERSION IN PLACE

X1 ESSENTIAL DIVERSION WORKS TAKE THE ROAD WORKS

16 FOR DIVERSION FOR AHEAD FOLLOW DIVERSION

17 Diverted Traffic Road Ahead Closed

This sign to be in place at least 2 weeks prior to works commencing on site

This sign to be in place at least 2 weeks prior to works commencing on site

C01	29/02	RG	LB	Construction Issue
Rev/Amndt	Date	Initial	Chk'd	Details

Durham County Council

CORPORATE DIRECTOR
NEIGHBOURHOODS & CLIMATE CHANGE
COUNTY HALL
DURHAM
DH1 5 UQ
Tel: 03000 261000 www.Durham.gov.uk

PRELIMINARY

Project
M24322 - A692 Front Street, Pickering Nook

Drawing
Diversion Plan

Drawn : RG	Date: 29/02/24
Designed : RG	Date: 29/02/24
Checked : LB	Date: 29/02/24
Approved : LB	Date: 29/02/24

Drawing No. M24322 - DCC - HE - DR - 17 - 01	Revision C01
Location LOCATION	
Drawing Scale: NTS	Original Sheet Size A1

Reproduced from Ordnance Survey material with the permission of Ordnance Survey on behalf of the Controller of Her Majesty's Stationary Office © Crown Copyright. Unauthorised reproduction infringes Crown copyright and may lead to prosecution or civil proceedings. Durham County Council LA100049055. 2024.