

Delegated Decision

19th June 2024

Temporary Traffic Regulation Order

Ordinary Decision/Key Decision No.



Report of NEIGHBOURHOODS & CLIMATE CHANGE

Paul Anderson – Strategic Highways Manager, Technical Services

Electoral division(s) affected:

Barnard Castle East

Purpose of the Report

To consider a request for temporary traffic regulation by Order on 27th August 2024 for the purpose of Go Fibre telecoms works on C168, Whorlton.

Recommendation

It is recommended that the Council exercises its powers under the Road Traffic Regulation Act 1984 to effect a Temporary Traffic Regulation Order to facilitate the proposed works

Background

Works are proposed by Go Fibre to undertake telecoms works within the confines of the highway.

Options

Other traffic management arrangements have been considered and the most appropriate method is for temporary road closure between the hours of 8.00 am and 8.00 pm for 21 days

Recommendation

The recommendation is approved and that following, consultations with the Chief of Police, arrangements be made to progress the advertising of Public Notices and sealing of an Order.

Contact: Heather Freemantle

Tel: 03000 267095

Appendix 1: Implications

Legal Implications

TTRO checked, prepared and advertised via Legal Services

Finance

Costs to be charged to the scheme/applicant.

Consultation

Chief of Police, Local Members, Public Transport Providers (via the Public Transport Team)

Equality and Diversity / Public Sector Equality Duty

N/A

Human Rights

No impact

Crime and Disorder

N/A

Climate Change

N/A

Staffing

Network Management Team

Accommodation


N/A

Risk

N/A

Procurement

Advertising in a public newspaper with costs recharged to the scheme/applicant

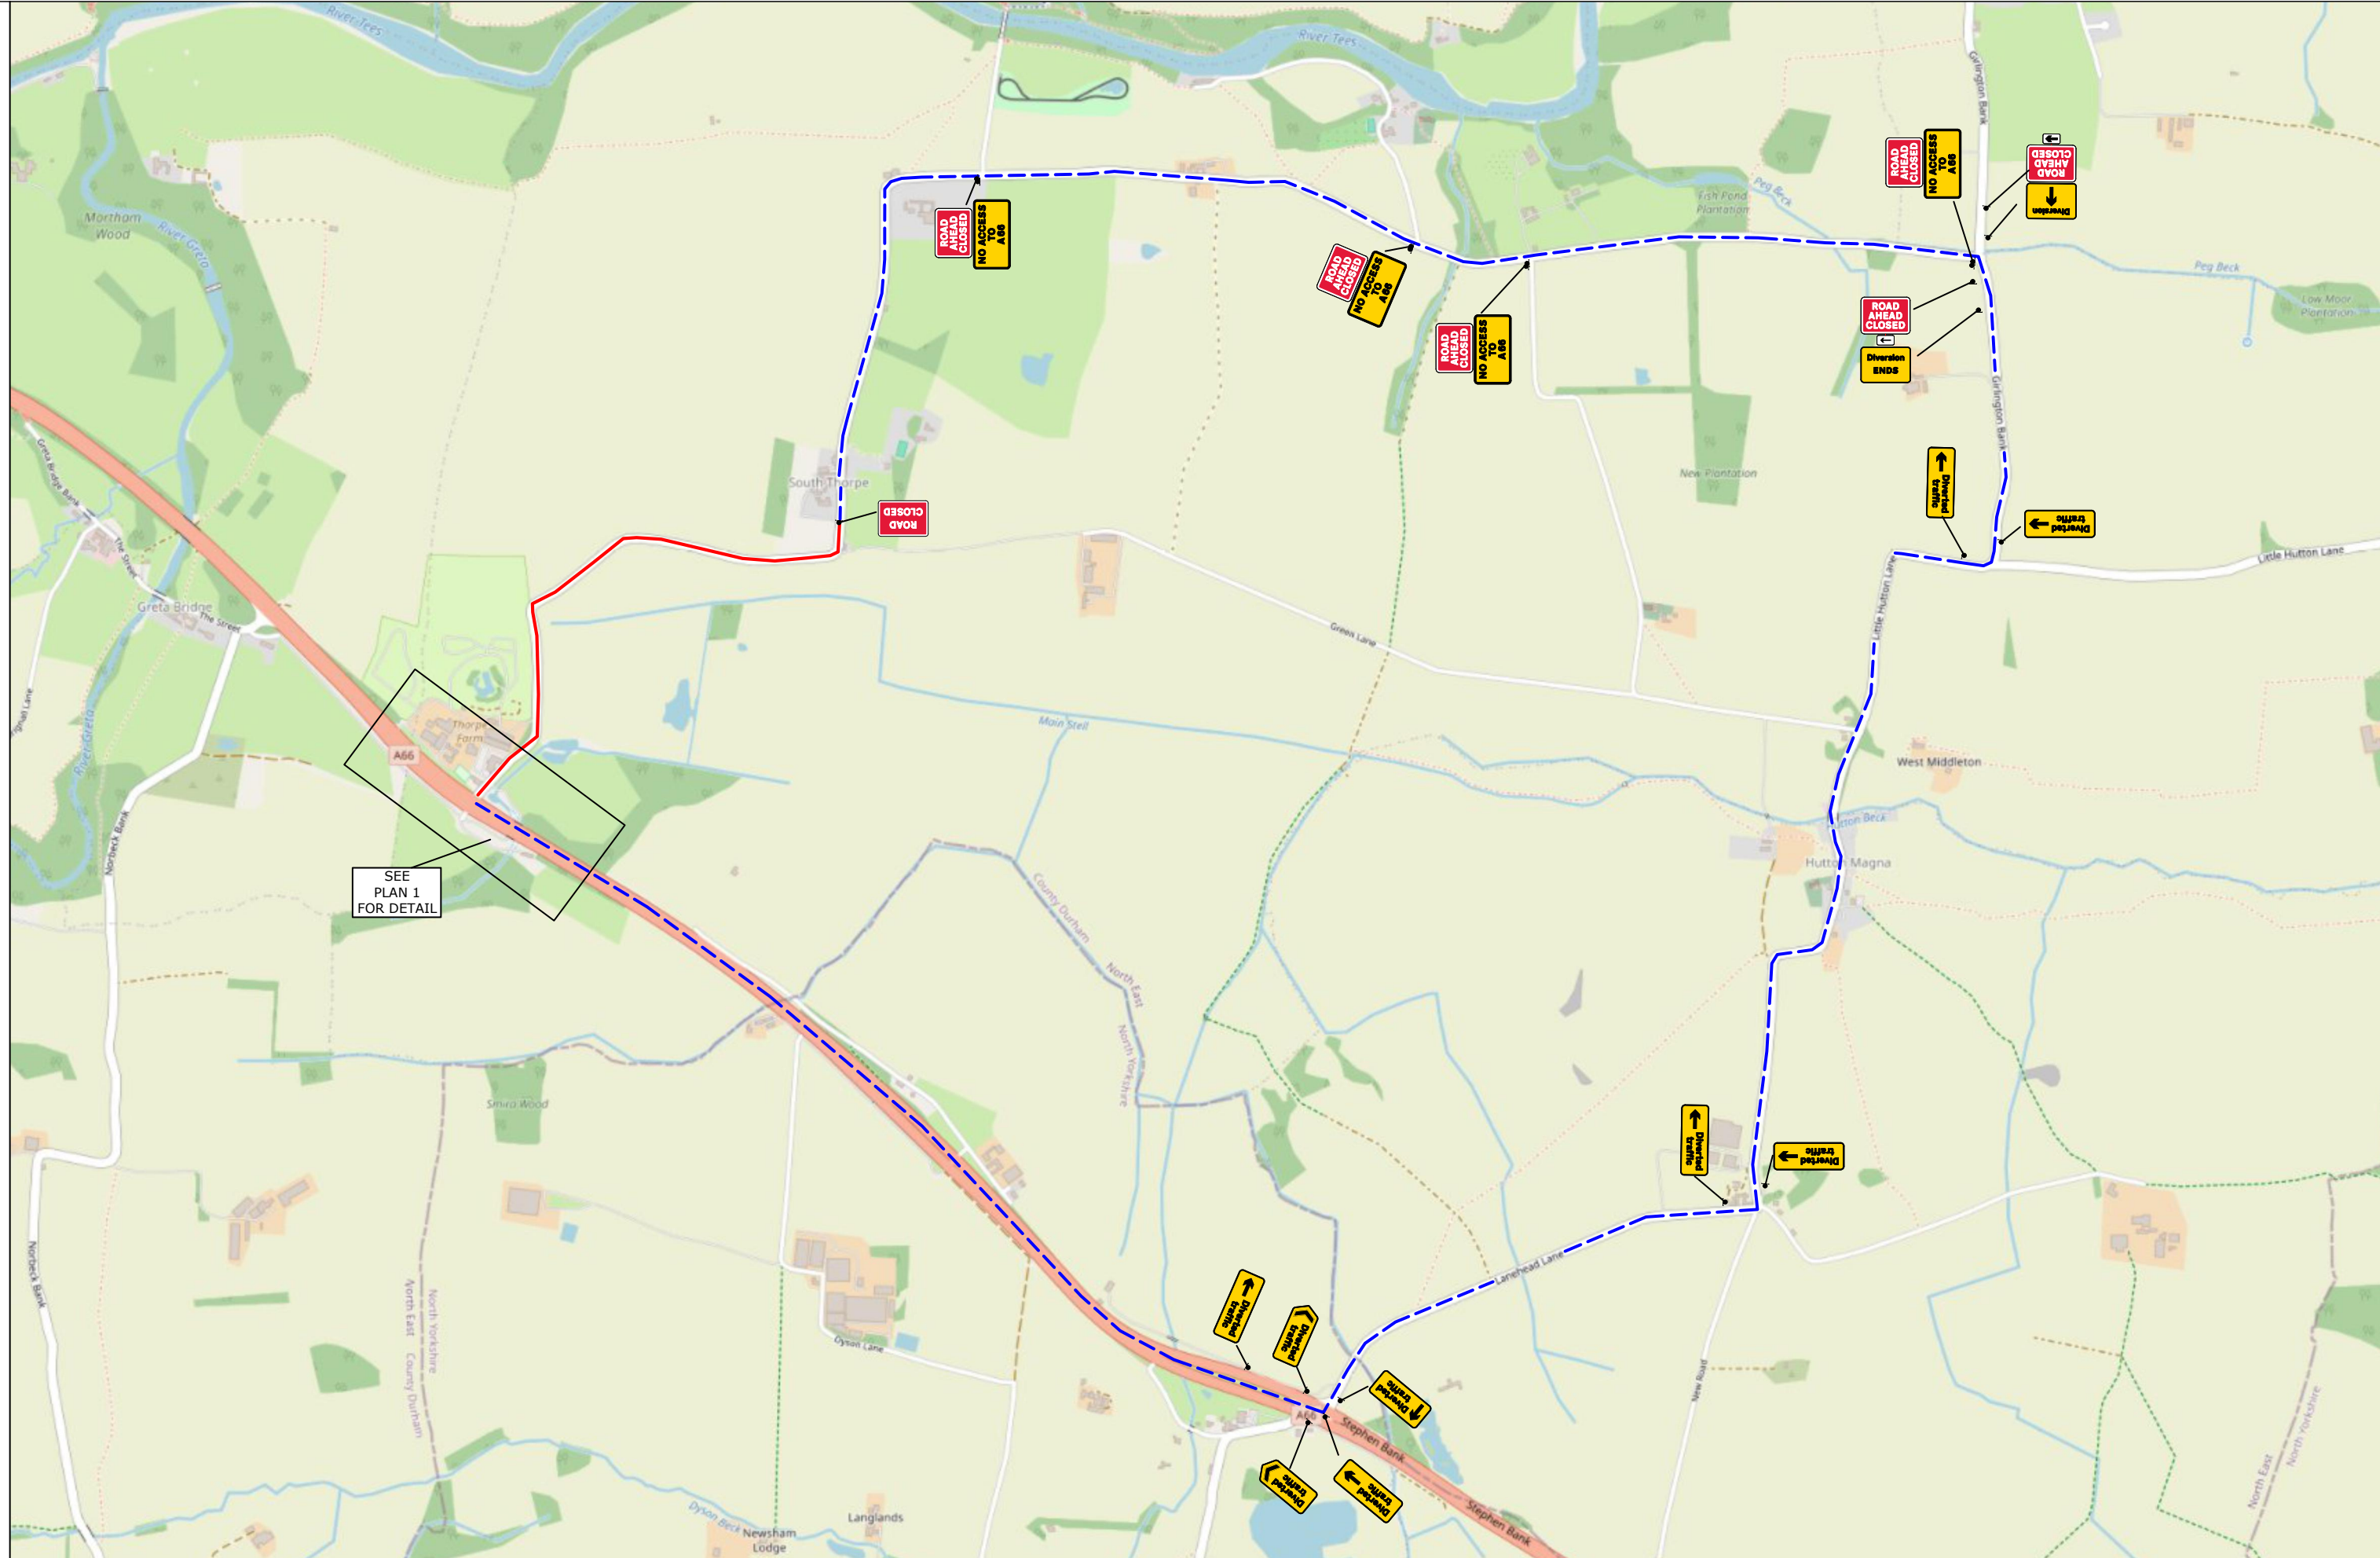


Contract No	GO FIBRE - A66 BARNARD CASTLE - ZN45390	Client: GO FIBRE
Date	07/05/2024	Site Location / Drawing Title ZN45390
Drawn by	SO/802	WP28 to WP28.2 to WP28.6
Approved By	SO	to WP28.4
Purpose of works	CIVIL WORKS	A66 BARNARD CASTLE
Version Number	01	DL12 9SN
Amended By	xxxxxxxxx	Scale
Amendment Date	xx/xx/xxxx	NOT TO SCALE
Sheet No	2 of 2	OS Licence No
		000000000000

Note

1. All equipment shall be approved and shall comply with the Department Of Transport specification MCE0111. This drawing does not show the normal road works signage that will be required as per Chapter 8.
2. All signs to be in accordance with TSGRD 2002 and to minimum class retroreflective.
3. Minimum height of lettering to be 60mm and sign boards to be 1000mm (750mm where appropriate).

The information in this drawing may not be copied or used by third parties without written consent from Sunbelt Rentals Ltd (Traffic Management).
This layout is for installation by NRSWA, Lantra 12A,12B,12C,12D qualified persons.
All works shall be in accordance with Safety at Street Works and Road Works, A Code of Practice 2013 & Chapter 8

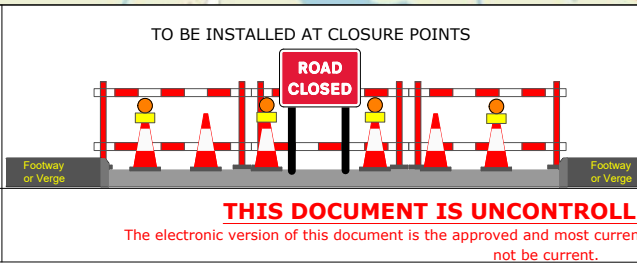

ADVANCED WARNING
ACCESS TO ROAD
AHEAD CLOSED
ON --- TO ---
FOR --- DAYS
FROM --- TO ---

AWS TO BE INSTALLED AT
LEAST ONE WEEK PRIOR
TO START OF WORKS AT
EACH CLOSURE POINT

CLOSURE LENGTH
1500M
ROAD WIDTH
4.5M

SUNBELT
RENTALS

Sunbelt Rentals UK (Traffic Management)
Kemble Airfield Enterprise Park, Cirencester Road,
Kemble GL7 6BQ
Telephone: 0370 050 0792

THIS DOCUMENT IS UNCONTROLLED WHEN PRINTED

The electronic version of this document is the approved and most current. Any printed version is uncontrolled and may not be current.