

Delegated Decision

1 July 2024

Temporary Traffic Regulation Order

Ordinary Decision/Key Decision No.



Report of NEIGHBOURHOODS & CLIMATE CHANGE

Paul Anderson – Strategic Highways Manager, Technical Services

Electoral division(s) affected:

Delves Lane Ward: Cllr M Walton, Cllr A Sterling

Purpose of the Report

To consider a request for temporary traffic regulation by Order on Monday 12 August 2024 for the purpose of footbridge deck water-proofing and surfacing works at East Parade Footbridge that crosses A692 Rotary Way, Consett.

Recommendation

It is recommended that the Council exercises its powers under the Road Traffic Regulation Act 1984 to effect a Temporary Traffic Regulation Order to facilitate the proposed works

Background

Works are proposed by DCC to undertake essential footbridge maintenance works within the confines of the highway.

Options

Other traffic management arrangements have been considered and the most appropriate method is for temporary footbridge, and approaches, closure for approx. 5 days.

Recommendation

The recommendation is approved and that following, consultations with the Chief of Police, arrangements be made to progress the advertising of Public Notices and sealing of an Order.

Contact: Steven Galloway

Tel: 03000 267095

Appendix 1: Implications

Legal Implications

TTRO checked, prepared and advertised via Legal Services

Finance

Costs to be charged to the scheme/applicant.

Consultation

Chief of Police, Local Members, Public Transport Providers (via the Public Transport Team)

Equality and Diversity / Public Sector Equality Duty

N/A

Human Rights

No impact

Crime and Disorder

N/A

Climate Change

N/A

Staffing

Network Management Team

Accommodation

N/A


Risk

N/A

Procurement

Advertising in a public newspaper with costs recharged to the scheme/applicant

CONSETT

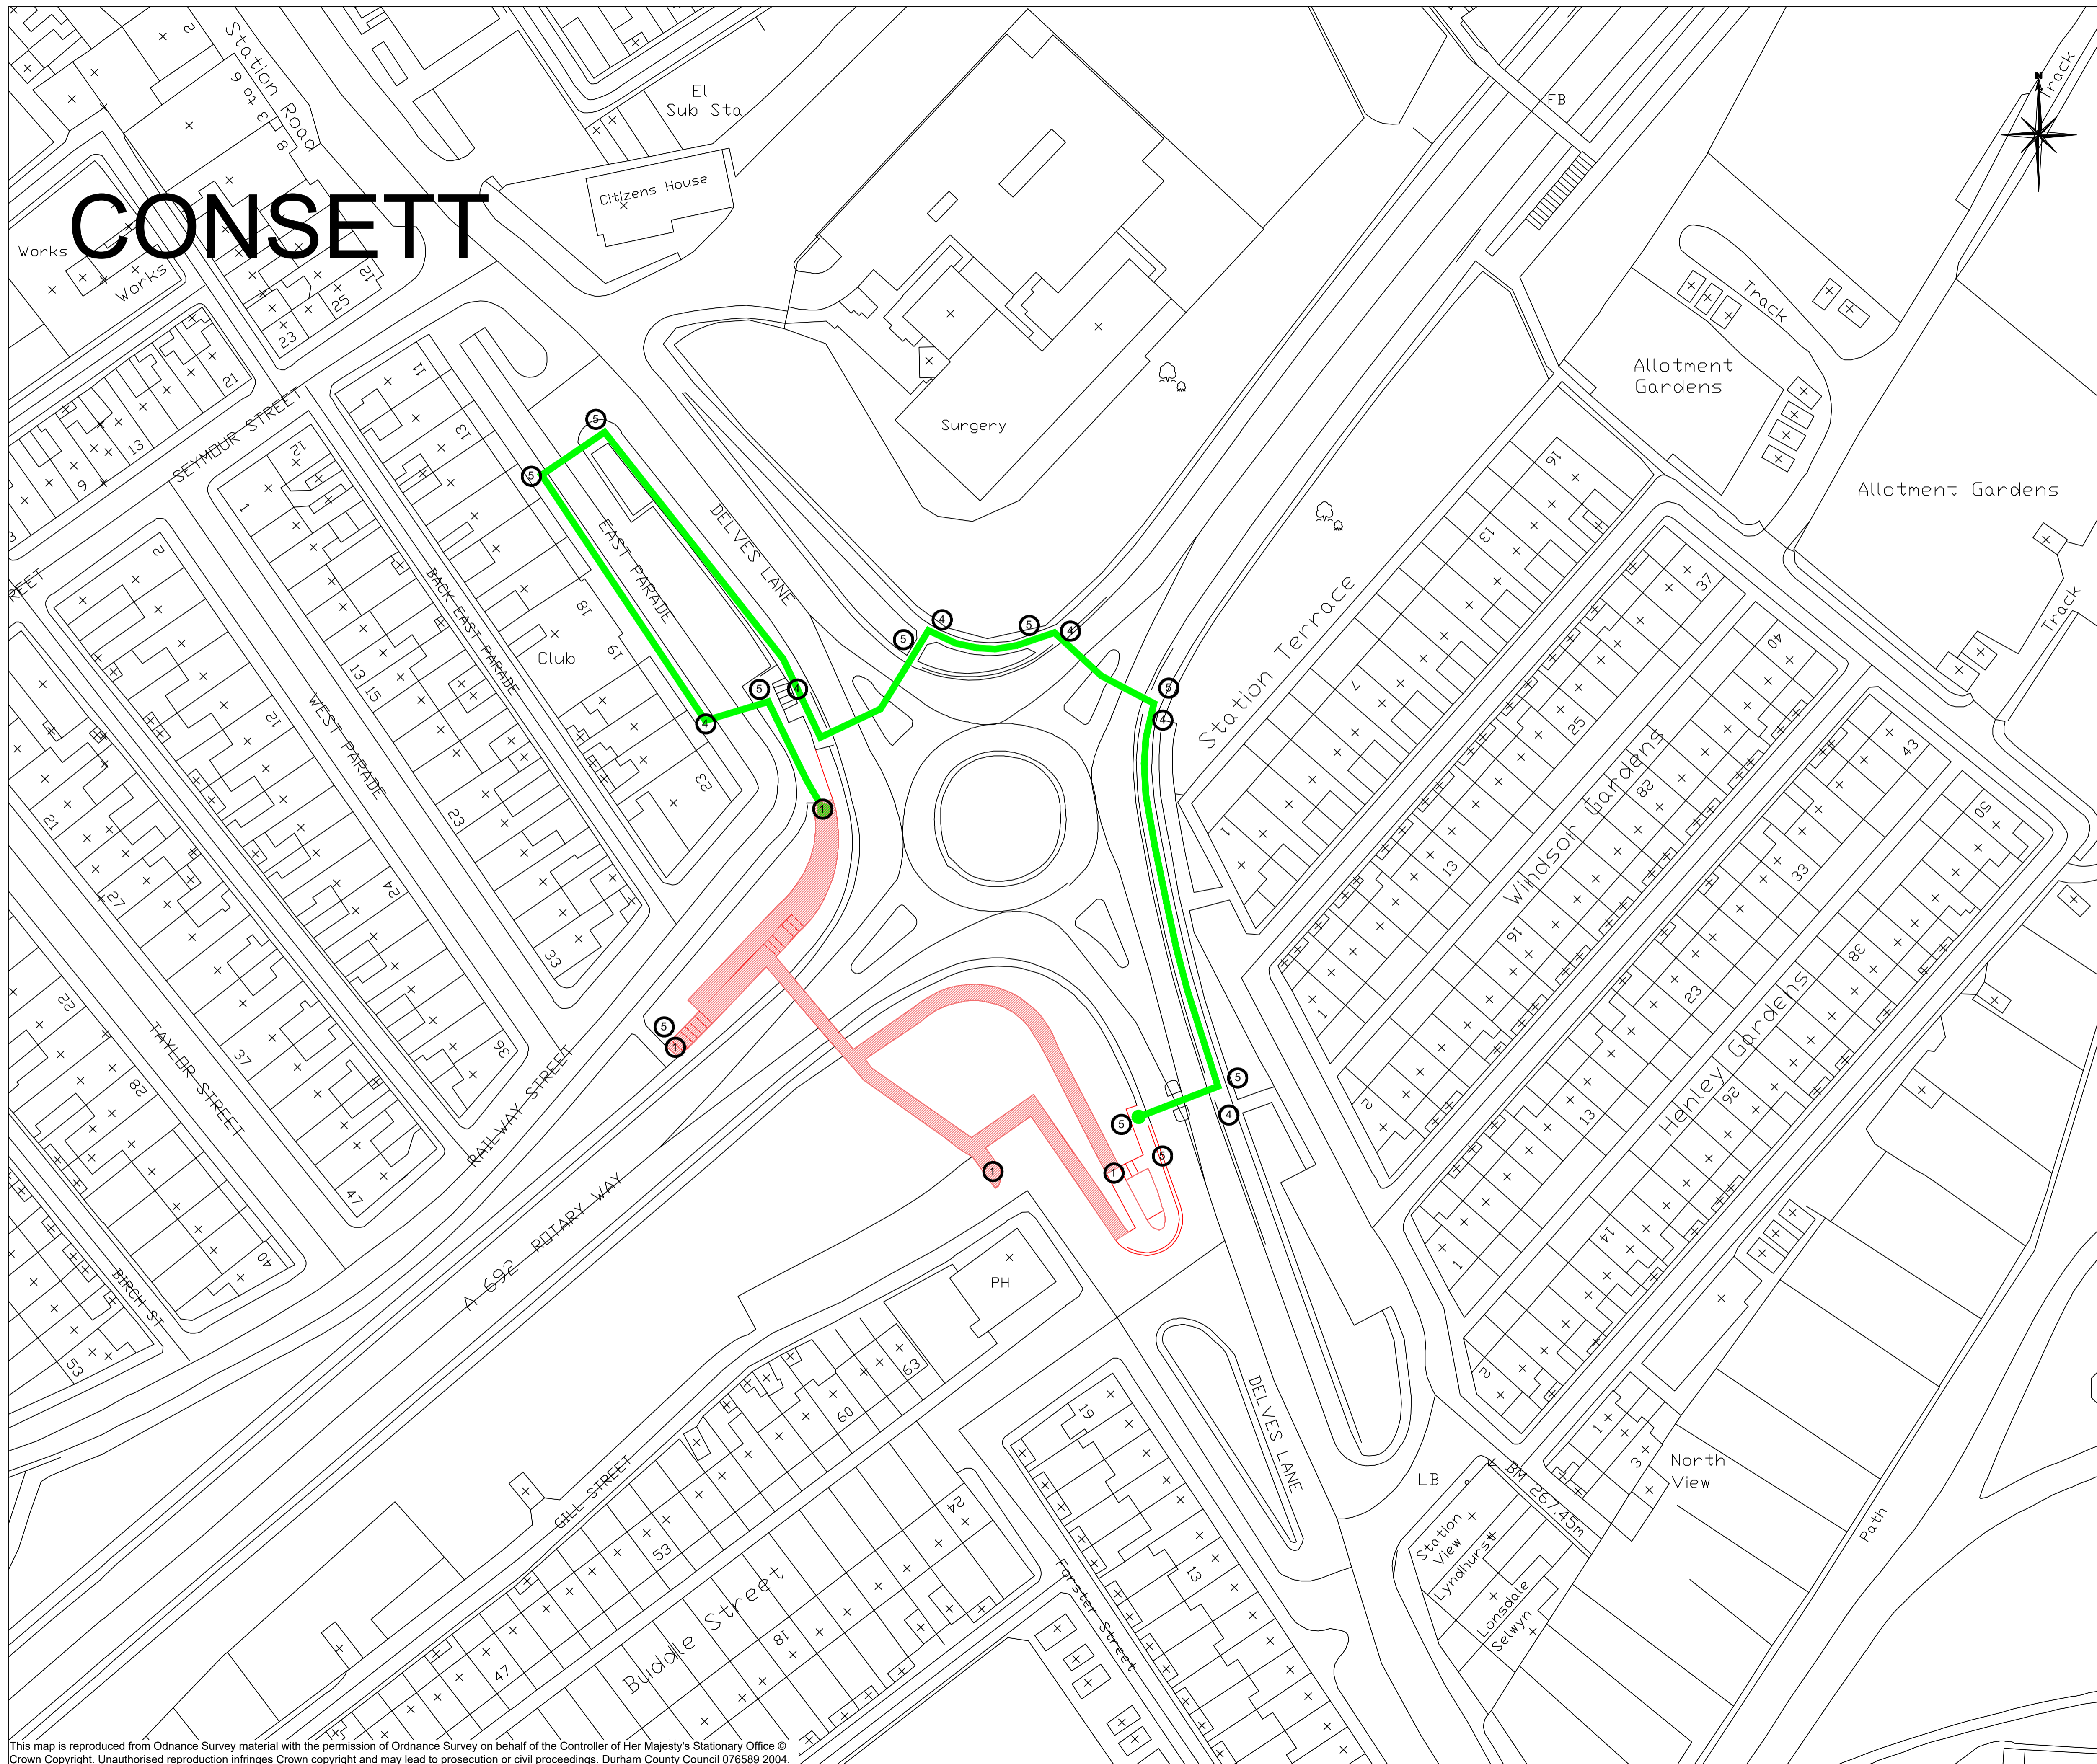

NOTES

- Bridge temporary closure.
- Temporary footpath diversion route.

SIGNS

Ref No	Sign Face	Sign Diag. No.	Sign Size	Comments	Quantity
4		2702	1050 x 750		6
5		2702 (Variant)	1050 x 750		10
1					4

FOOTBRIDGE
CLOSED
FOLLOW DIVERSION

SIGNS TO BE DISPLAYED
AT ENDS OF BRIDGE

0/-	06/24	MB	MB	Route for disabled access
0/-	-/-	-	-	-
Rev/ Amdt	Date	Initial	Chk'd	Details

CORPORATE DIRECTOR
NEIGHBOURHOODS AND CLIMATE CHANGE

COUNTY HALL
DURHAM
DH1 5UG
Tel: 03000 261000 www.Durham.gov.uk

PRELIMINARY

Project
F615 EAST PARADE FOOTBRIDGE (CONSETT) REFURBISHMENT SCHEME.

Drawing
TEMPORARY PEDESTRIAN DIVERSION

Drawn : MB	Date: AUG 23
Designed : MB	Date: AUG 23
Checked : MB	Date: AUG 23
Approved : MB	Date: AUG 23

Drawing No. 1488525 - DCC - SE - 00 - 02	Revision 0/A
---	-----------------

Drawing Scale: 1:500 Original Sheet Size A1
DO NOT SCALE FROM DRAWING

This map is reproduced from Ordnance Survey material with the permission of Ordnance Survey on behalf of the Controller of Her Majesty's Stationary Office © Crown Copyright. Unauthorised reproduction infringes Crown copyright and may lead to prosecution or civil proceedings. Durham County Council 076589 2004.

Drawing file path & name \\dch-3900\env-sys4\Home\19177\HOMWORK\2022\EAST PARADE FB CONSETT\CONTRACT DRAWINGS\DRAWINGS\AUTOCAD DRAWING\East Parade FB.dwg
Plotted by & date Mike Benson 26/06/2024 12:42 PM