

## **Delegated Decision**

**6 September 2024**

**Temporary Traffic Regulation Order**

**Ordinary Decision/Key Decision No.**



---

## **Report of NEIGHBOURHOODS & CLIMATE CHANGE**

**Paul Anderson – Strategic Highways Manager, Technical Services**

### **Electoral division(s) affected:**

Esh & Witton Gilbert Ward: Cllr A Simpson, Cllr B Coult

### **Purpose of the Report**

To consider a request for temporary traffic regulation by Order on Thursday 3 October 2024 for the purpose of carriageway resurfacing works on C62 Low Moor Road, Langley Park.

### **Recommendation**

It is recommended that the Council exercises its powers under the Road Traffic Regulation Act 1984 to effect a Temporary Traffic Regulation Order to facilitate the proposed works

### **Background**

Works are proposed by DCC to undertake carriageway resurfacing works within the confines of the highway.

### **Options**

Other traffic management arrangements have been considered and the most appropriate method is for temporary road closure for up to 5 days (7am-7pm per day).

### **Recommendation**

The recommendation is approved and that following, consultations with the Chief of Police, arrangements be made to progress the advertising of Public Notices and sealing of an Order.

---

**Contact:** Steven Galloway

Tel: 03000 267095

---

---

## **Appendix 1: Implications**

---

### **Legal Implications**

TTRO checked, prepared and advertised via Legal Services

### **Finance**

Costs to be charged to the scheme/applicant.

### **Consultation**

Chief of Police, Local Members, Public Transport Providers (via the Public Transport Team)

### **Equality and Diversity / Public Sector Equality Duty**

N/A

### **Human Rights**

No impact

### **Crime and Disorder**

N/A

### **Climate Change**

N/A

### **Staffing**

Network Management Team

### **Accommodation**

N/A

### **Risk**

N/A

### **Procurement**

Advertising in a public newspaper with costs recharged to the scheme/applicant

**Legend:**

- Road Closure
- Residents Access Only
- Diversion Route


**Temporary Sign Schedule**

Plan Ref	Sign Face	Sign Diag. No.	Sign Size	Comments
1	ROAD CLOSED	7010 (Variant)	1050 x 750	
2	ROAD AHEAD CLOSED	7010 (Variant)	1050 x 750	
3	—	7105		Flashing amber beacons to regulation 28 of TSR & GD to be provided one per barrier during the hours of darkness
4	DIVERSION	2702	1050 x 750	
5	DIVERSION	2702 (Variant)	1050 x 750	
6	DIVERSION	2702 (Variant)	1050 x 750	
7	DIVERTED TRAFFIC	2703	1100 x 450 (75mm X-ht)	
8	DIVERTED TRAFFIC	2703 (Variant)	1100 x 450 (75mm X-ht)	
9	DIVERTED TRAFFIC	2703 (Variant)	1100 x 450 (75mm X-ht)	
10	DIVERTED TRAFFIC	2703 (Variant)		
11	DIVERTED TRAFFIC	2703 (Variant)		
12	DIVERTED TRAFFIC	2704	(75mm X-ht)	
13	DIVERTED TRAFFIC	2704 (Variant)	(75mm X-ht)	
14	DIVERSION AHEAD	2702 (Variant)	1050 x 750	
15	DIVERSION END	2702 (Variant)	1050 x 750	

**X** \*This sign to be in place at least 2 weeks prior to works commencing on site\*

**X1** \*This sign to be in place at least 2 weeks prior to works commencing on site\*

**16** RESIDENTS ACCESS ONLY

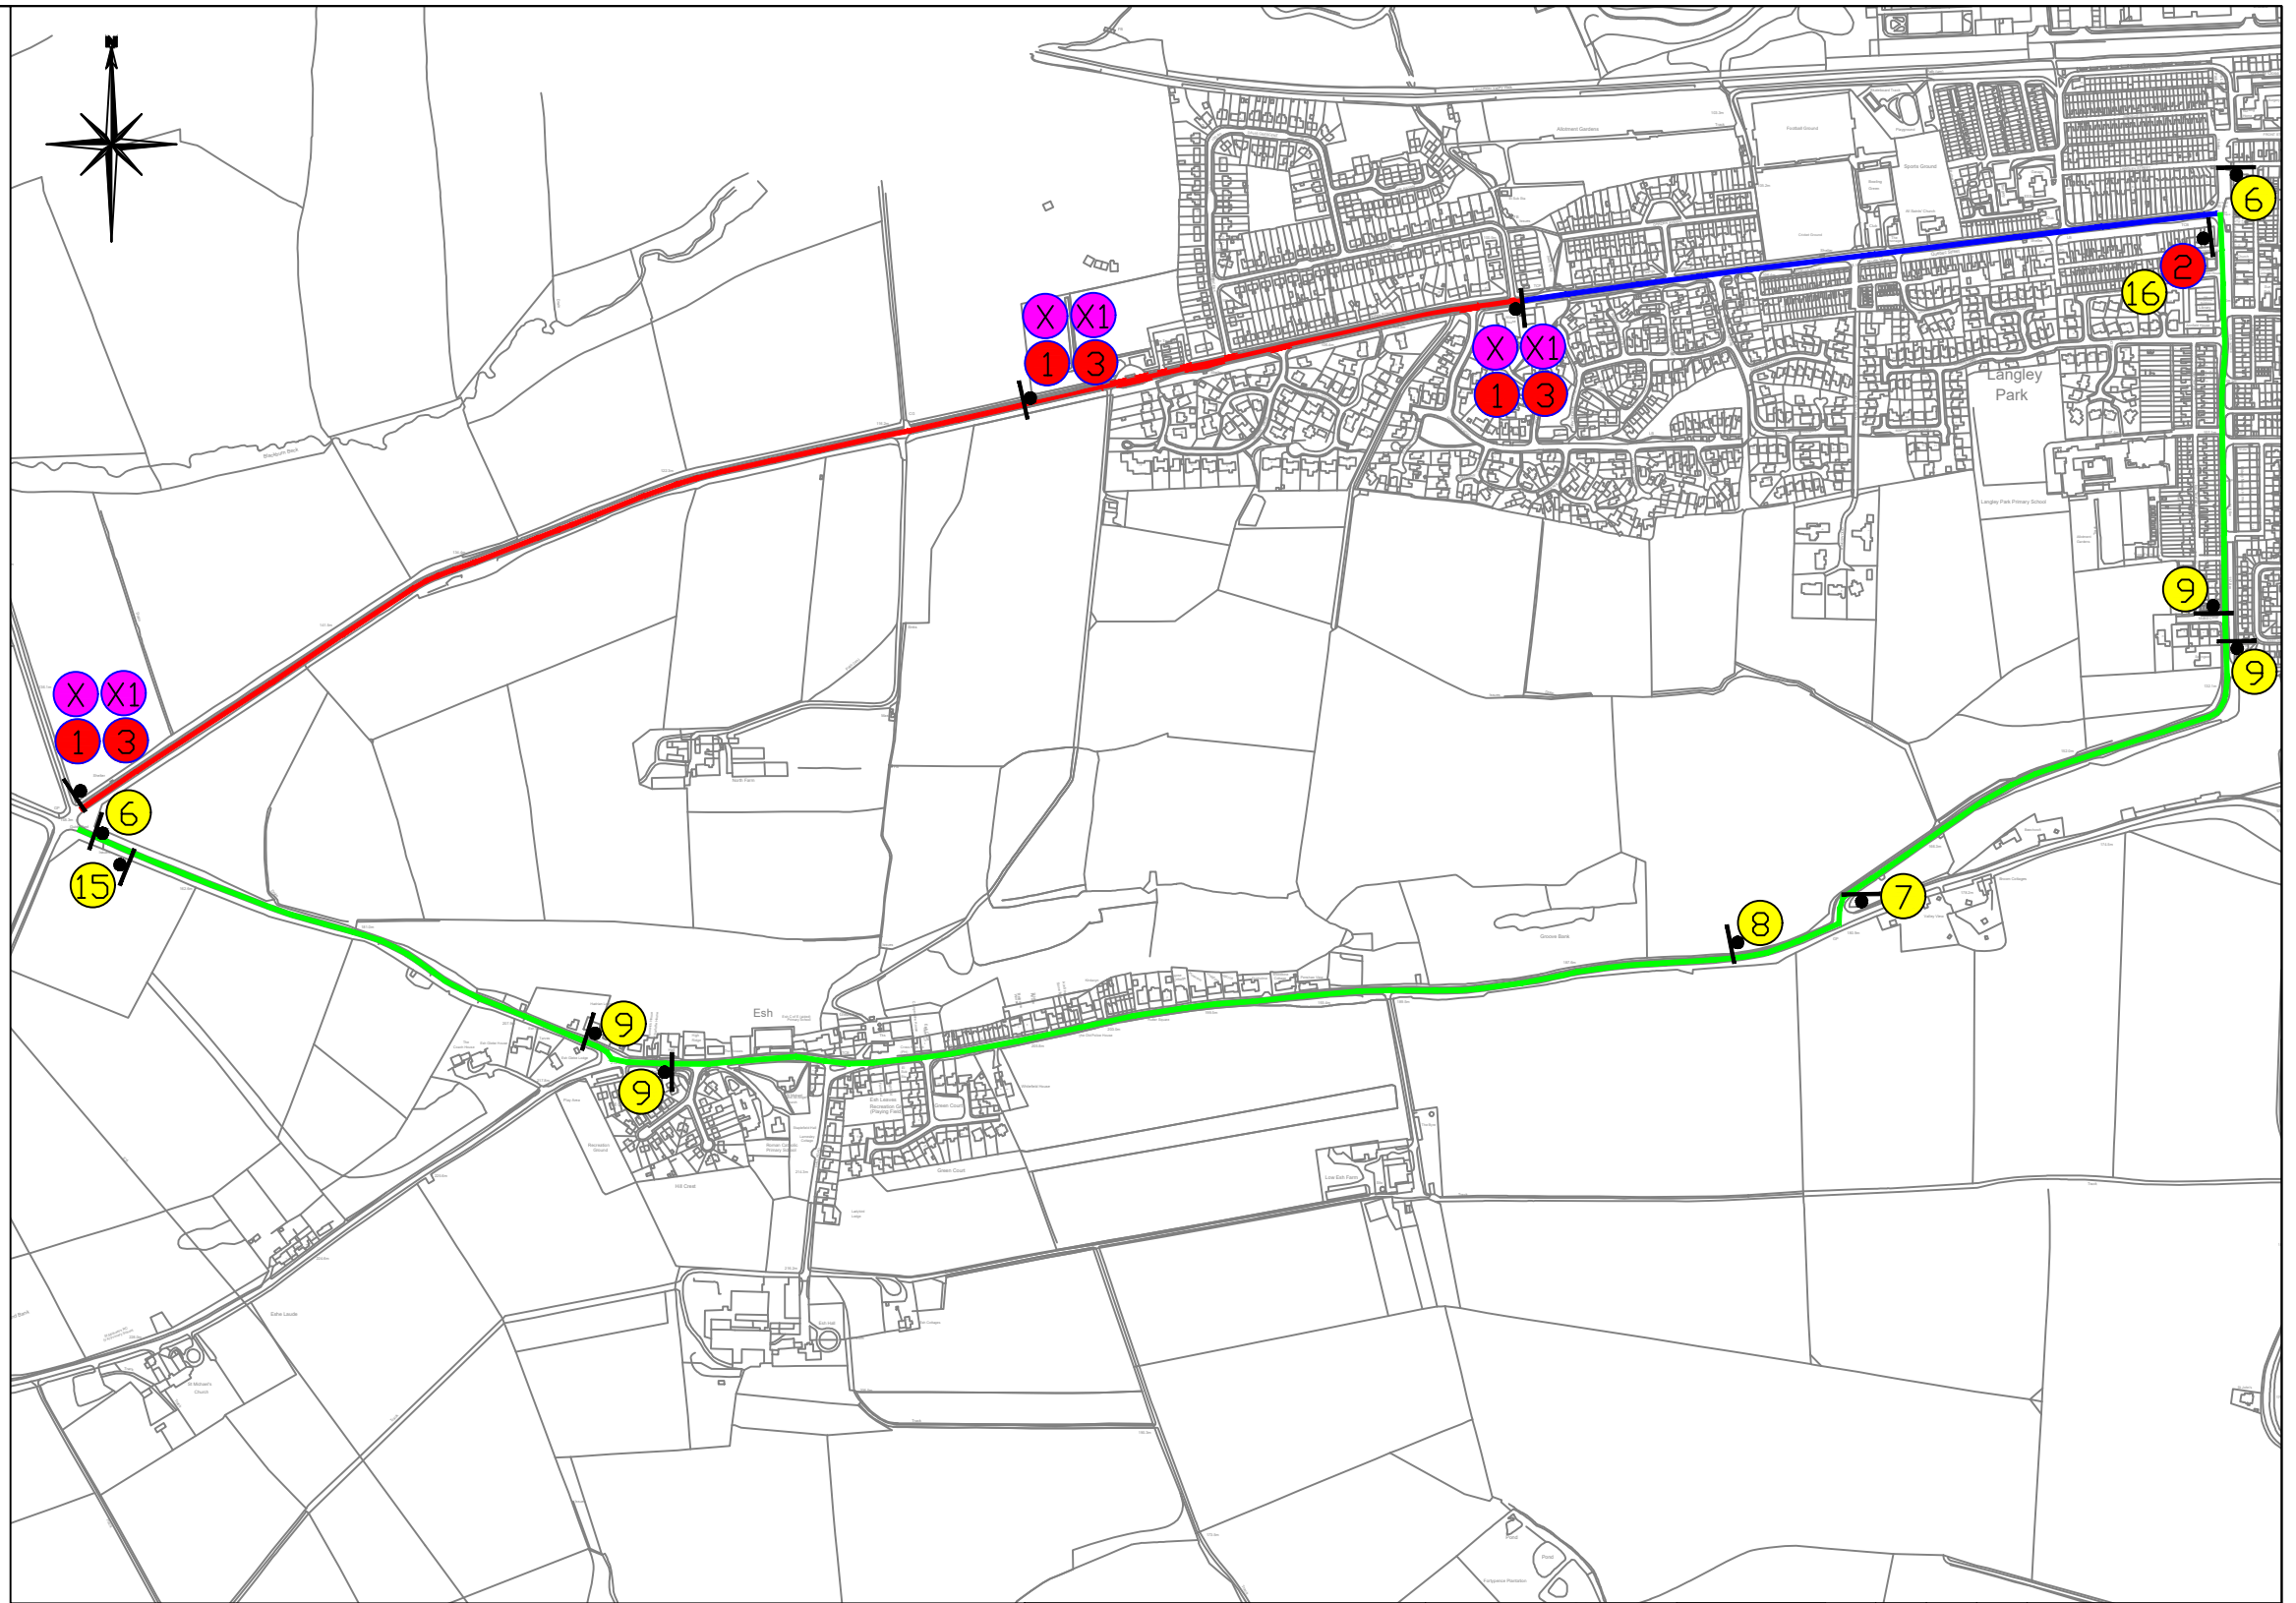

CORPORATE DIRECTOR  
NEIGHBOURHOODS & CLIMATE CHANGE  
COUNTY HALL  
DURHAM  
DH1 5 UQ



Revision  
**C01**

C01	16/04	RG	LB	Construction Issue
-----	-------	----	----	--------------------

Rev/Amdt	Date	Initial	Chk'd	Details
----------	------	---------	-------	---------

Drawn : RG Date: 16/04/24

Designed: RG Date: 16/04/24

Checked: LB Date: 16/04/24

Approved: LB Date: 16/04/24

Location

LOCATION

Drawing Scale: NTS Sheet Size A3

Project  
M24333 - C62 Low Moor Road, Langley Park

Drawing  
Diversion Plan

Drawing No.  
M24333 - DCC - HE - DR - 17 - 01