

Delegated Decision

18 September 2024

Temporary Traffic Regulation Order

Ordinary Decision/Key Decision No.



Report of NEIGHBOURHOODS & CLIMATE CHANGE

Paul Anderson – Strategic Highways Manager, Technical Services

Electoral division(s) affected:

Cornforth & Coxhoe Wards: Cllr E Peeke, Cllr J Blakey, Cllr G Hutchinson, Cllr V Anderson

Purpose of the Report

To consider a request for temporary traffic regulation by Order on 14 October 2024 for the purpose of carriageway resurfacing works on A177 Thinford Road, Tursdale.

Recommendation

It is recommended that the Council exercises its powers under the Road Traffic Regulation Act 1984 to effect a Temporary Traffic Regulation Order to facilitate the proposed works

Background

Works are proposed by DCC to undertake carriageway resurfacing works within the confines of the highway.

Options

Other traffic management arrangements have been considered and the most appropriate method is for temporary road closure for approx. 10 nights (1900-0600) with weight limit suspension between A177 and B6291 Coxhoe.

Recommendation

The recommendation is approved and that following, consultations with the Chief of Police, arrangements be made to progress the advertising of Public Notices and sealing of an Order.

Contact: Steven Galloway

Tel: 03000 267095

Appendix 1: Implications

Legal Implications

TTRO checked, prepared and advertised via Legal Services

Finance

Costs to be charged to the scheme/applicant.

Consultation

Chief of Police, Local Members, Public Transport Providers (via the Public Transport Team)

Equality and Diversity / Public Sector Equality Duty

N/A

Human Rights

No impact

Crime and Disorder

N/A

Climate Change

N/A

Staffing

Network Management Team

Accommodation


N/A

Risk

N/A

Procurement

Advertising in a public newspaper with costs recharged to the scheme/applicant

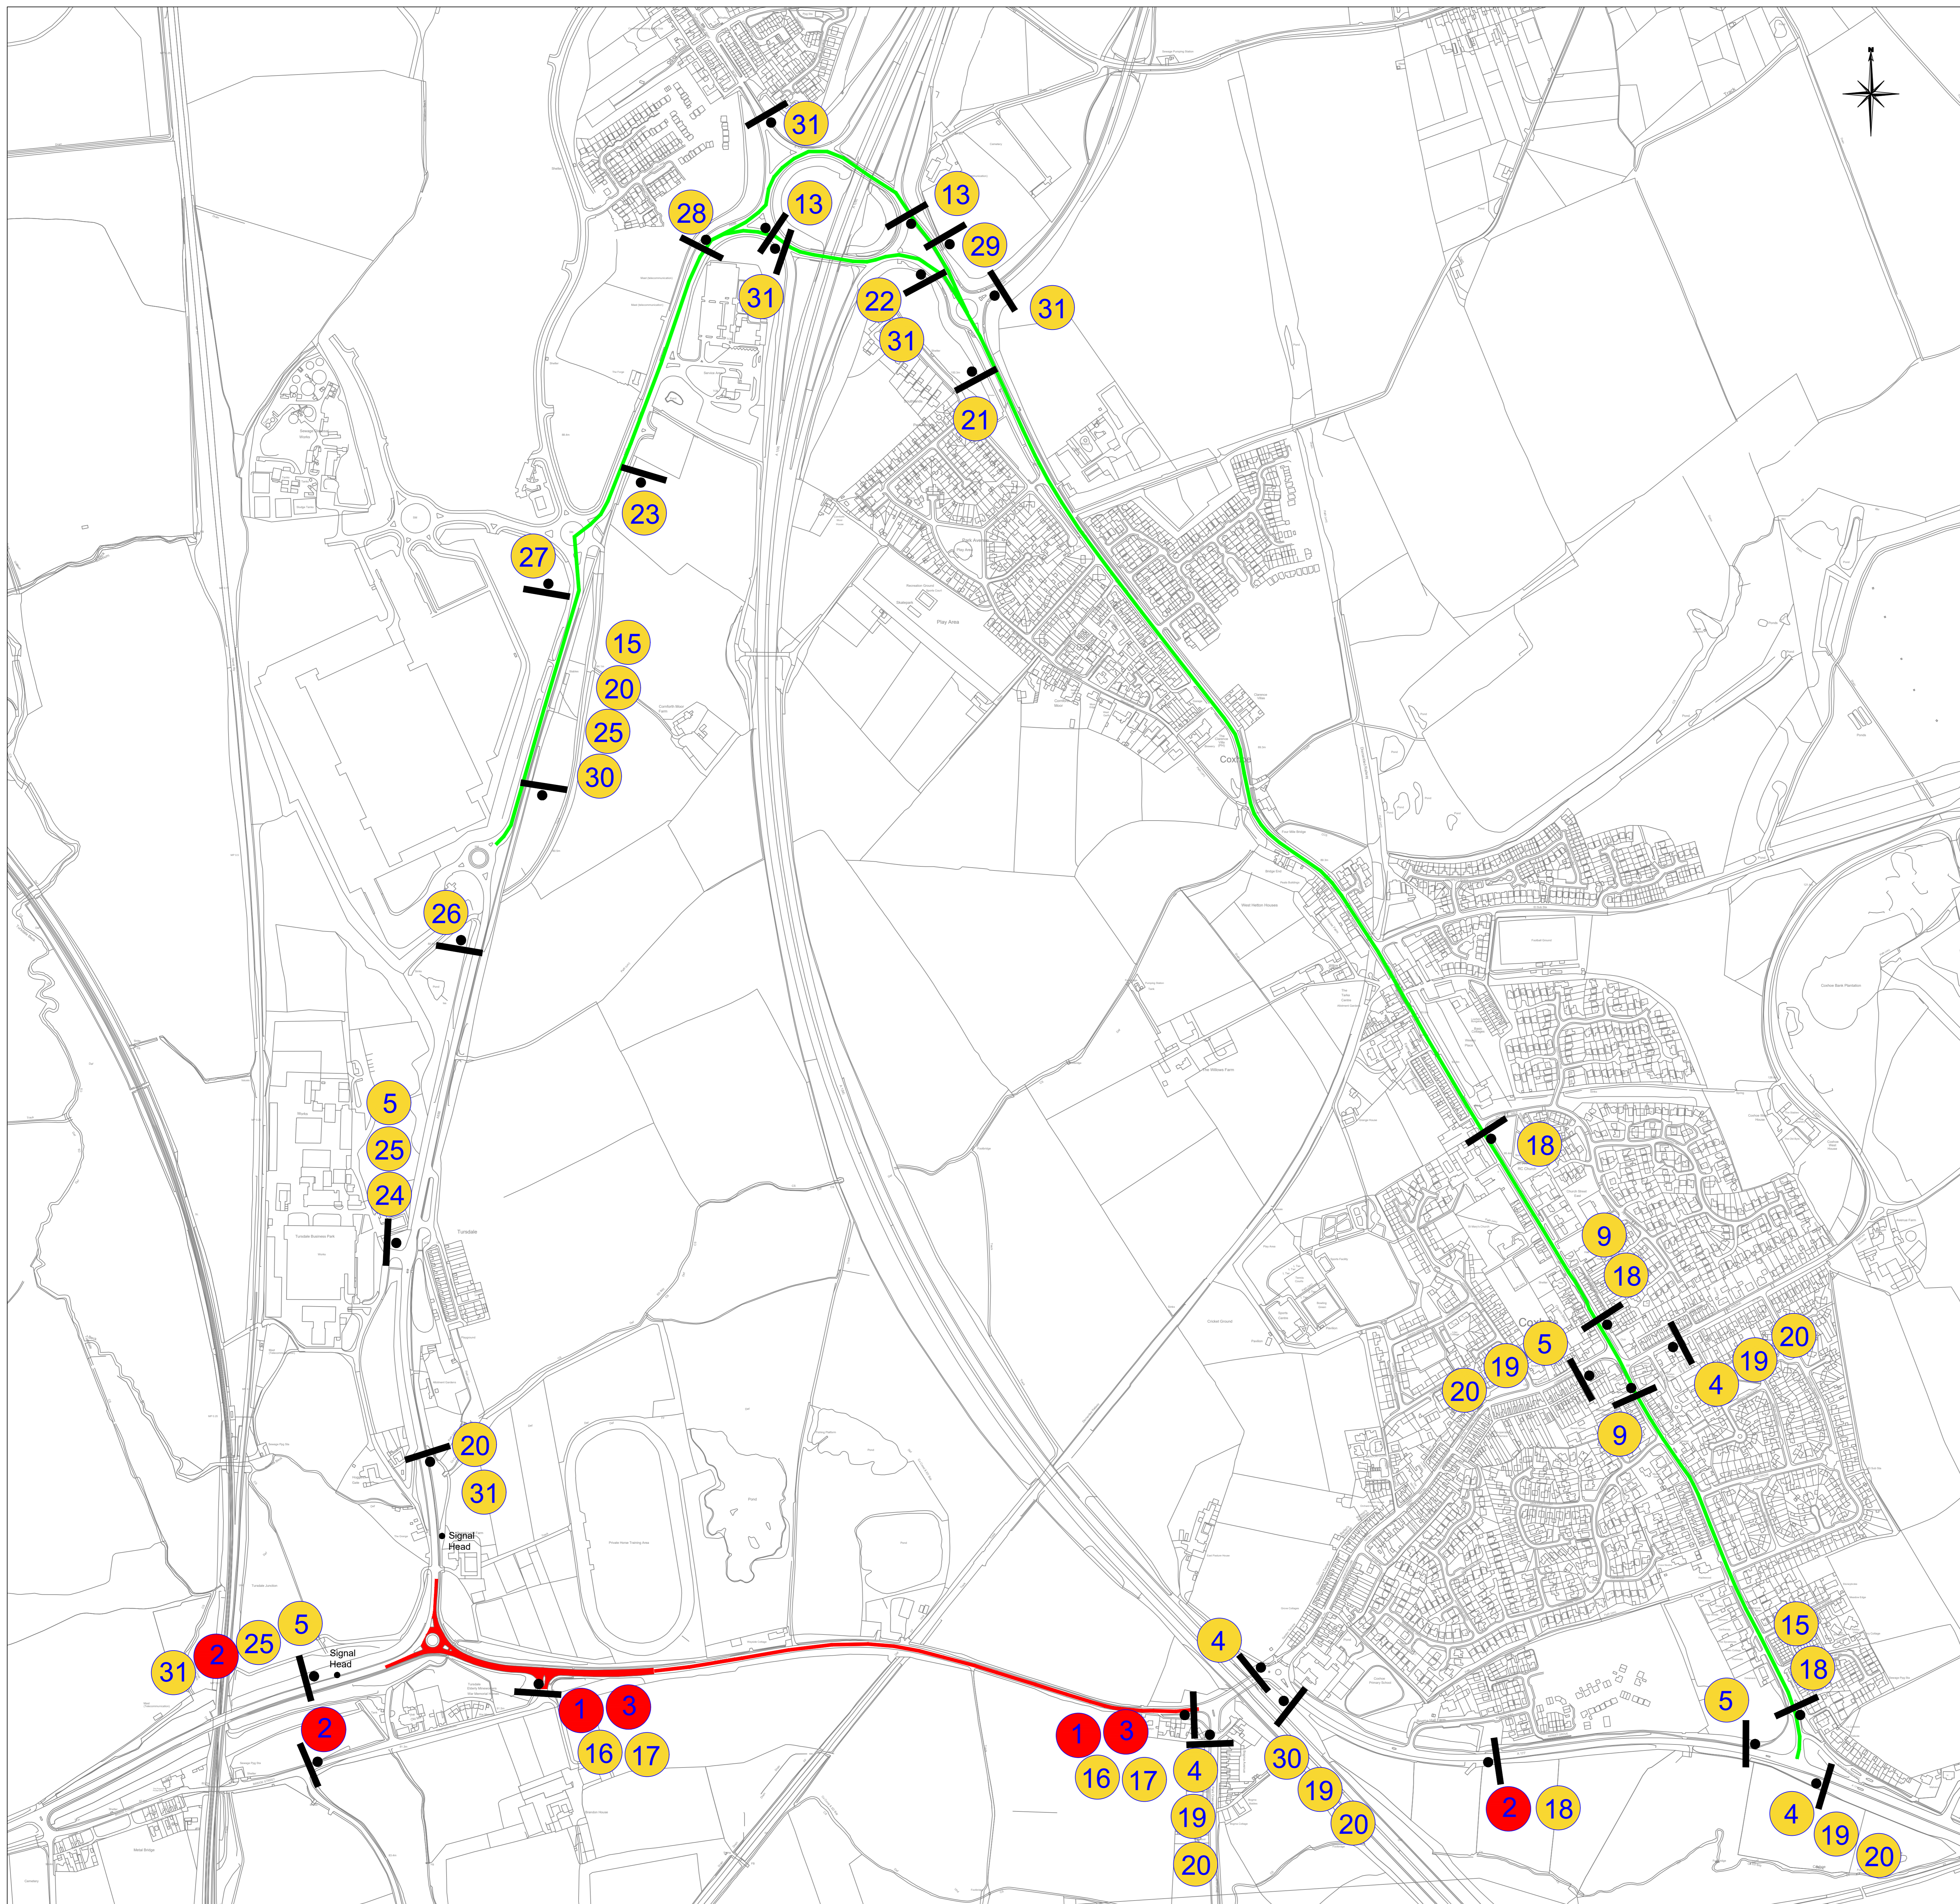

LEGEND:

- Road Closed.
- Diversion Route.
- Residents/Business Access Only.

Temporary Sign Schedule

Plan Ref	Sign Face	Sign Code	Sign Size	Comments
1	Red	2010 (Variable)	1050 x 750	
2	Red	2010 (Variable)	1050 x 750	
3	Red	7105		Flanking either business to regulations 21 at 200 & 220 to be provided and put better during the hours of darkness.
4	Yellow	2302 (Variable)	1050 x 750	
5	Yellow	2302 (Variable)	1050 x 750	
6	Yellow	2302 (Variable)	1050 x 750	
7	Yellow	2303 (Variable)	1100 x 450 (Round X30)	
8	Yellow	2303 (Variable)	1100 x 450 (Round X30)	
9	Yellow	2303 (Variable)	1100 x 450 (Round X30)	
10	Yellow	2304 (Variable)		
11	Yellow	2304 (Variable)		
12	Yellow	2304 (Variable)		
13	Yellow	2304 (Variable)		
14	Yellow	2302 (Variable)	1050 x 750	
15	Yellow	2302 (Variable)	1050 x 750	

- 16** Essential Maintenance Works
Thank You For Your Patience
www.durham.gov.uk/traffic
- This sign to be in place at least 2 weeks prior to works commencing on site.
- 17** This road will be closed on xx/xx/xx for xx days working hours will be 19:00-06:00
- This sign to be in place at least 2 weeks prior to works commencing on site.
- 18** Turdale Roundabout partially CLOSED
No access to Thinford ahead
- 19** For Thinford
Follow
Diversion
- 20** Turdale Roundabout partially CLOSED
- 21** Diverted Traffic
- 22** Diverted Traffic
- 23** Diverted Traffic
- 24** Turdale Roundabout partially CLOSED
Access to Thinford Only
- 25** For Coxhoe
Follow
Diversion

- 26** Diversion
- 27** Diverted Traffic
- 28** Diverted Traffic
- 29** Diverted Traffic
- 30** Diversion
- 31** No access to Coxhoe from Turdale Roundabout

ISC	2108	JJP	LB	Signs amended
001	0807	RG	LB	Information Issue
Rev/Amnd	Date	Initial	CHK'd	Details


INFORMATION

Project: M24361 - A177 Thinford Road, West Cornforth

Drawing: **DRAFT**
Diversion Layout - Phase 1

Drawn	Date:
Designed	Date:
Checked	Date:
Approved	Date:
Drawing No.	Revision

Location: A177 Turdale Roundabout
Drawing Scale: NTS
Original Sheet Size A0
DO NOT SCALE FROM DRAWING

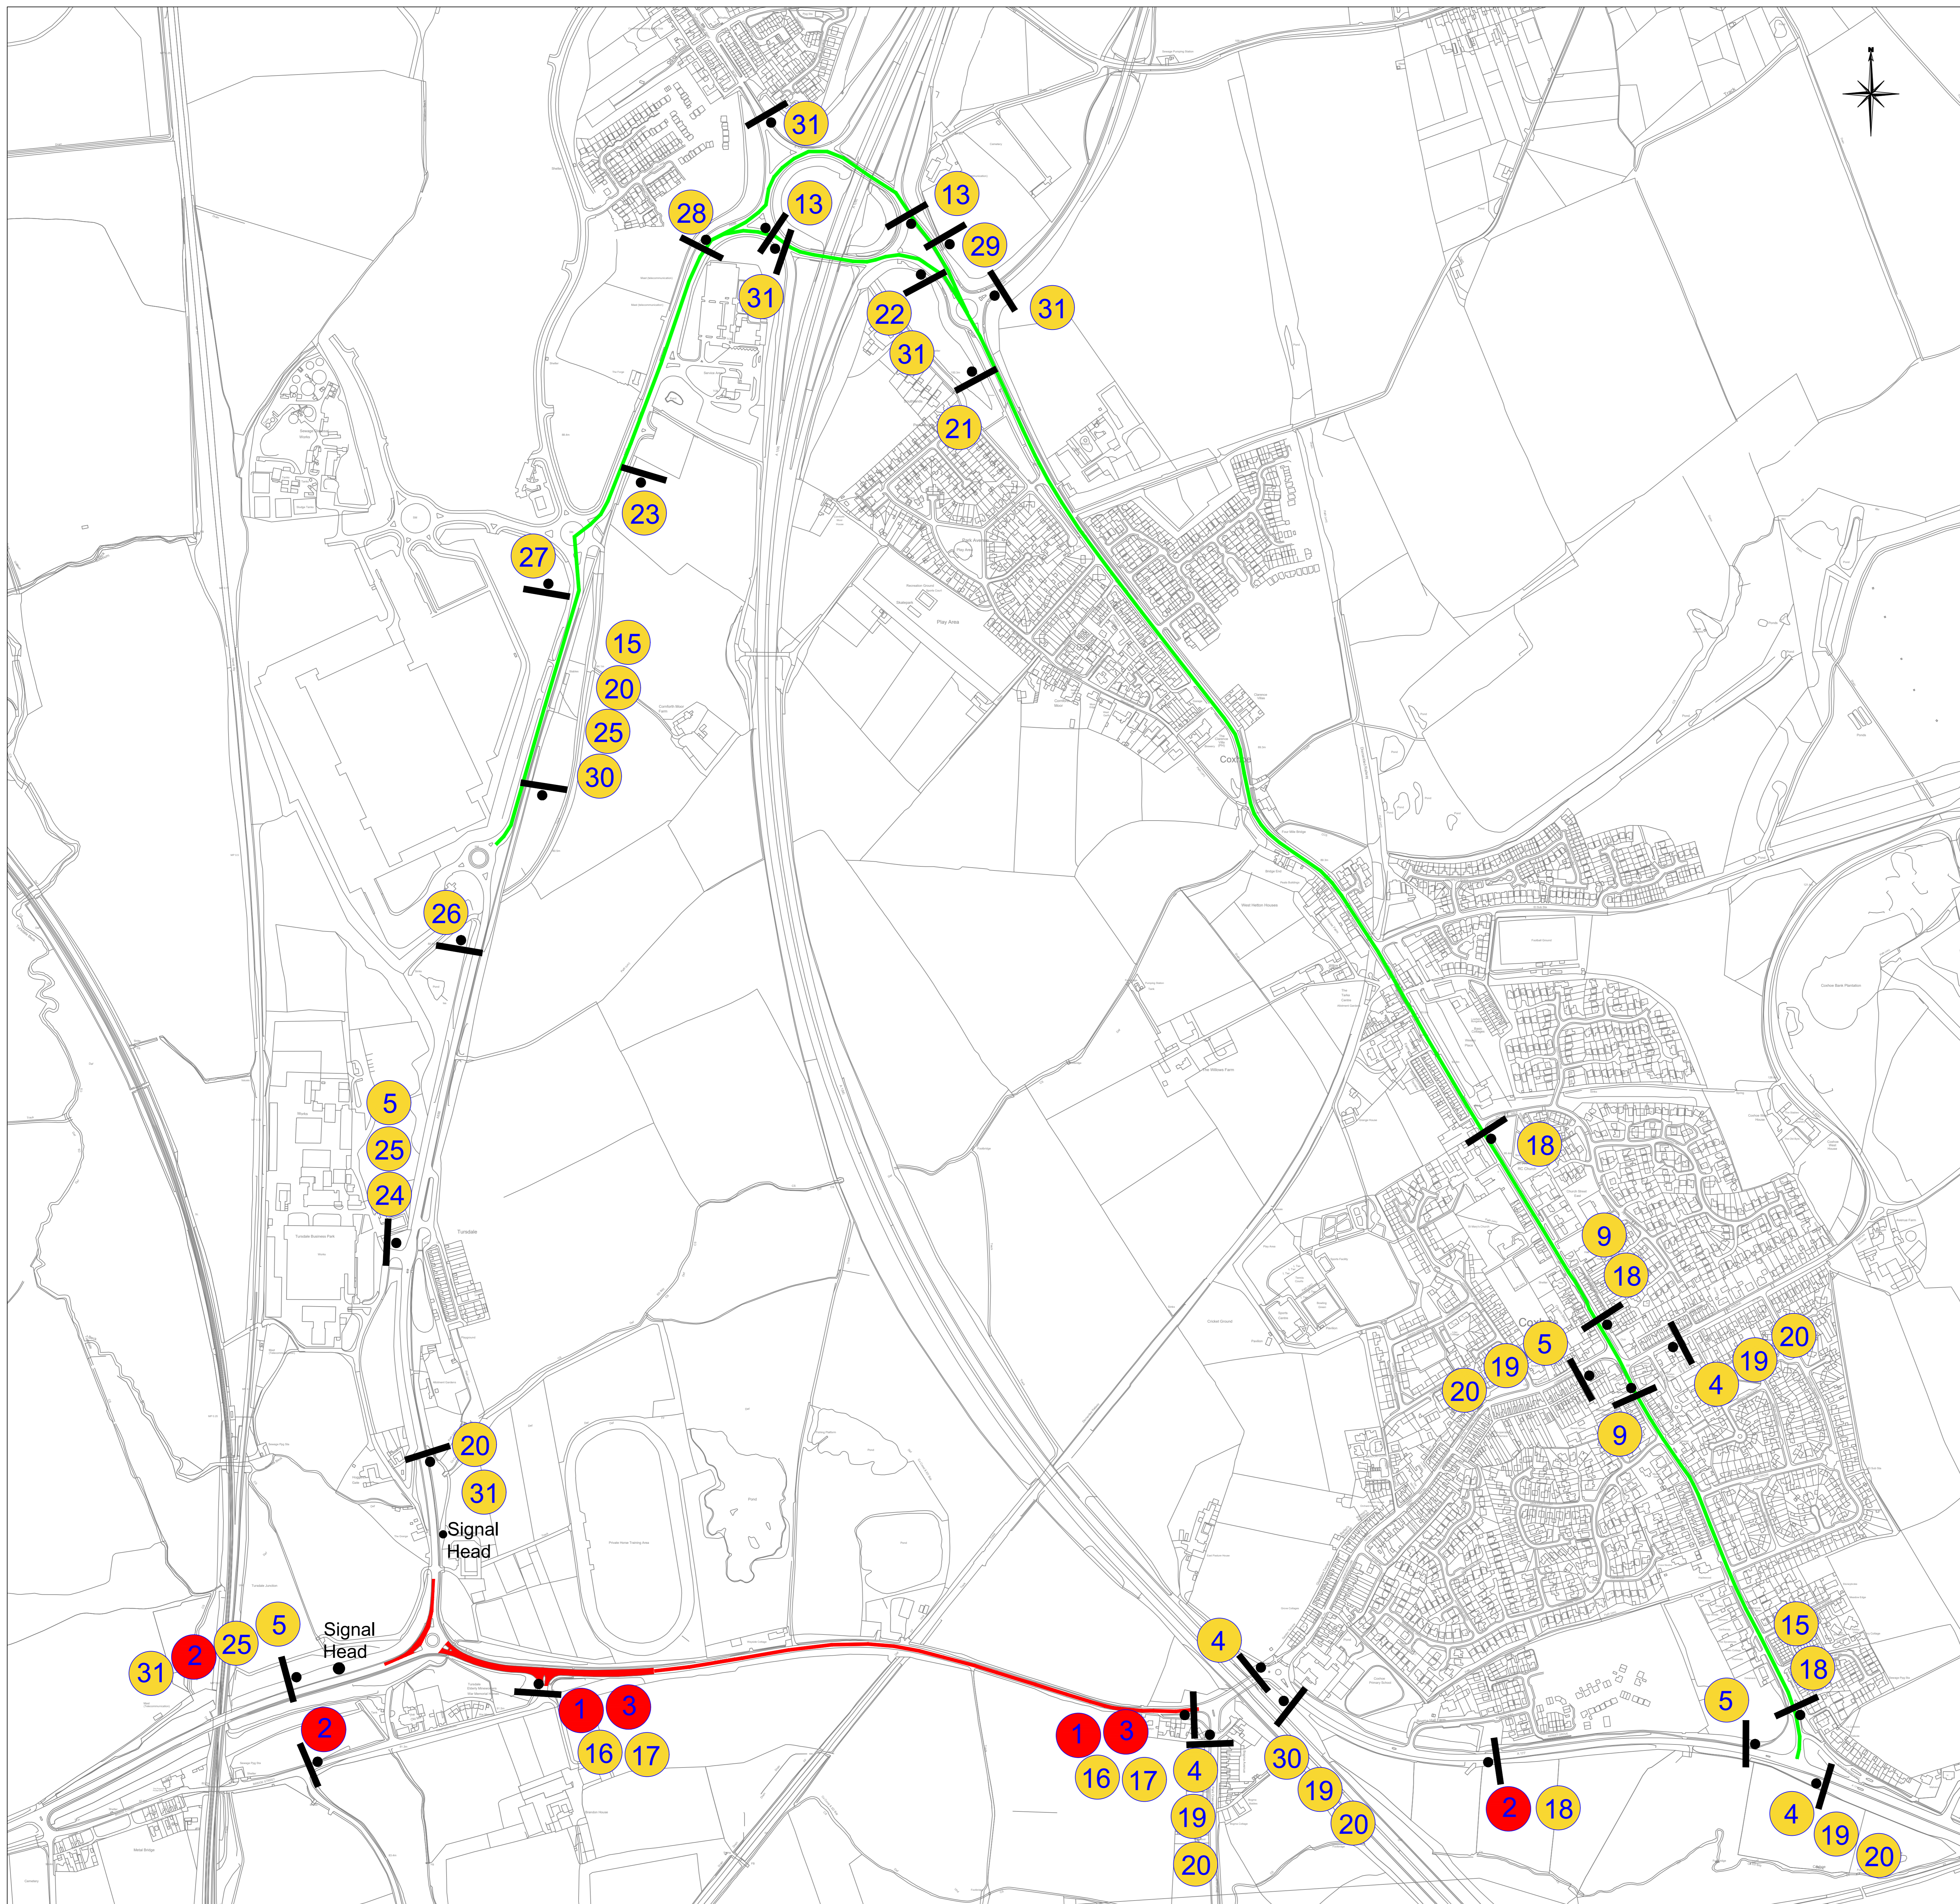

LEGEND:

- Road Closed.
- Diversion Route.
- Residents/Business Access Only.

Temporary Sign Schedule

Plan Ref	Sign Face	Sign Code	Sign Size	Comments
1	Red	2010 (Variable)	1050 x 750	
2	Red	2010 (Variable)	1050 x 750	
3	Red	7105		Flanking either business to regulations 21 at 750 x 450 to be provided and put in place during the hours of darkness.
4	Blue	2302 (Variable)	1050 x 750	
5	Blue	2302 (Variable)	1050 x 750	
6	Blue	2302 (Variable)	1050 x 750	
7	Blue	2303 (Variable)	1100 x 450 (Roundabout)	
8	Blue	2303 (Variable)	1100 x 450 (Roundabout)	
9	Blue	2303 (Variable)	1100 x 450 (Roundabout)	
10	Blue	2304 (Variable)		
11	Blue	2304 (Variable)		
12	Blue	2304 (Variable)		
13	Blue	2304 (Variable)		
14	Blue	2302 (Variable)	1050 x 750	
15	Blue	2302 (Variable)	1050 x 750	

- 16** Essential Maintenance Works
Thank You For Your Patience
www.durham.gov.uk/traffic
- This sign to be in place at least 2 weeks prior to works commencing on site.
- 17** This road will be closed on xx/xx/xx for xx days working hours will be 19:00-06:00
- This sign to be in place at least 2 weeks prior to works commencing on site.
- 18** TurSDale Roundabout partially CLOSED
No access to Thinford ahead
- 19** For Thinford
Follow
Diversion
- 20** TurSDale Roundabout partially CLOSED
- 21** Diverted Traffic
- 22** Diverted Traffic
- 23** Diverted Traffic
- 24** TurSDale Roundabout partially CLOSED
Access to Thinford Only
- 25** For Coxhoe
Follow
Diversion

- 26** Diversion
- 27** Diverted Traffic
- 28** Diverted Traffic
- 29** Diverted Traffic
- 30** Diversion
- 31** No access to Coxhoe from TurSDale Roundabout

ISC	2108	JJP	LB	Signs amended
001	0807	RG	LB	Information Issue
Rev/Amnd	Date	Initial	CHK'd	Details
INFORMATION				
Project: M24361 - A177 Thinford Road, West Cornforth				
Drawing: DRAFT Diversion Layout - Phase 1				
Drawn	Date:	Checked	Date:	Approved
Designated	Date:	Checked	Date:	Approved
Designing	Date:	Checked	Date:	Approved
Drawn No.				Revision
Location: A177 TurSDale Roundabout				
Drawing Scale: NTS Original Sheet Size A0				
DO NOT SCALE FROM DRAWING				