

## **Delegated Decision**

**30 October 2024**

**Temporary Traffic Regulation Order**

**Ordinary Decision/Key Decision No.**



---

## **Report of NEIGHBOURHOODS & CLIMATE CHANGE**

**Paul Anderson – Strategic Highways Manager, Technical Services**

### **Electoral division(s) affected:**

Barnard Castle West Ward: Cllrs R Bell, T Henderson

### **Purpose of the Report**

To consider a request for temporary traffic regulation by Order on 3 December 2024 for the purpose of carriageway overlay surfacing works on Bail Hill Road, Mickleton.

### **Recommendation**

It is recommended that the Council exercises its powers under the Road Traffic Regulation Act 1984 to effect a Temporary Traffic Regulation Order to facilitate the proposed works

### **Background**

Works are proposed by DCC to undertake carriageway surfacing works within the confines of the highway.

### **Options**

Other traffic management arrangements have been considered and the most appropriate method is for temporary road closures for approx. 7 days

### **Recommendation**

The recommendation is approved and that following, consultations with the Chief of Police, arrangements be made to progress the advertising of Public Notices and sealing of an Order.

---

**Contact:** Steven Galloway

Tel: 03000 267095

---

---

## **Appendix 1: Implications**

---

### **Legal Implications**

TTRO checked, prepared and advertised via Legal Services

### **Finance**

Costs to be charged to the scheme/applicant.

### **Consultation**

Chief of Police, Local Members, Public Transport Providers (via the Public Transport Team)

### **Equality and Diversity / Public Sector Equality Duty**

N/A

### **Human Rights**

No impact

### **Crime and Disorder**

N/A

### **Climate Change**

N/A

### **Staffing**

Network Management Team

### **Accommodation**


N/A

### **Risk**

N/A

### **Procurement**

Advertising in a public newspaper with costs recharged to the scheme/applicant

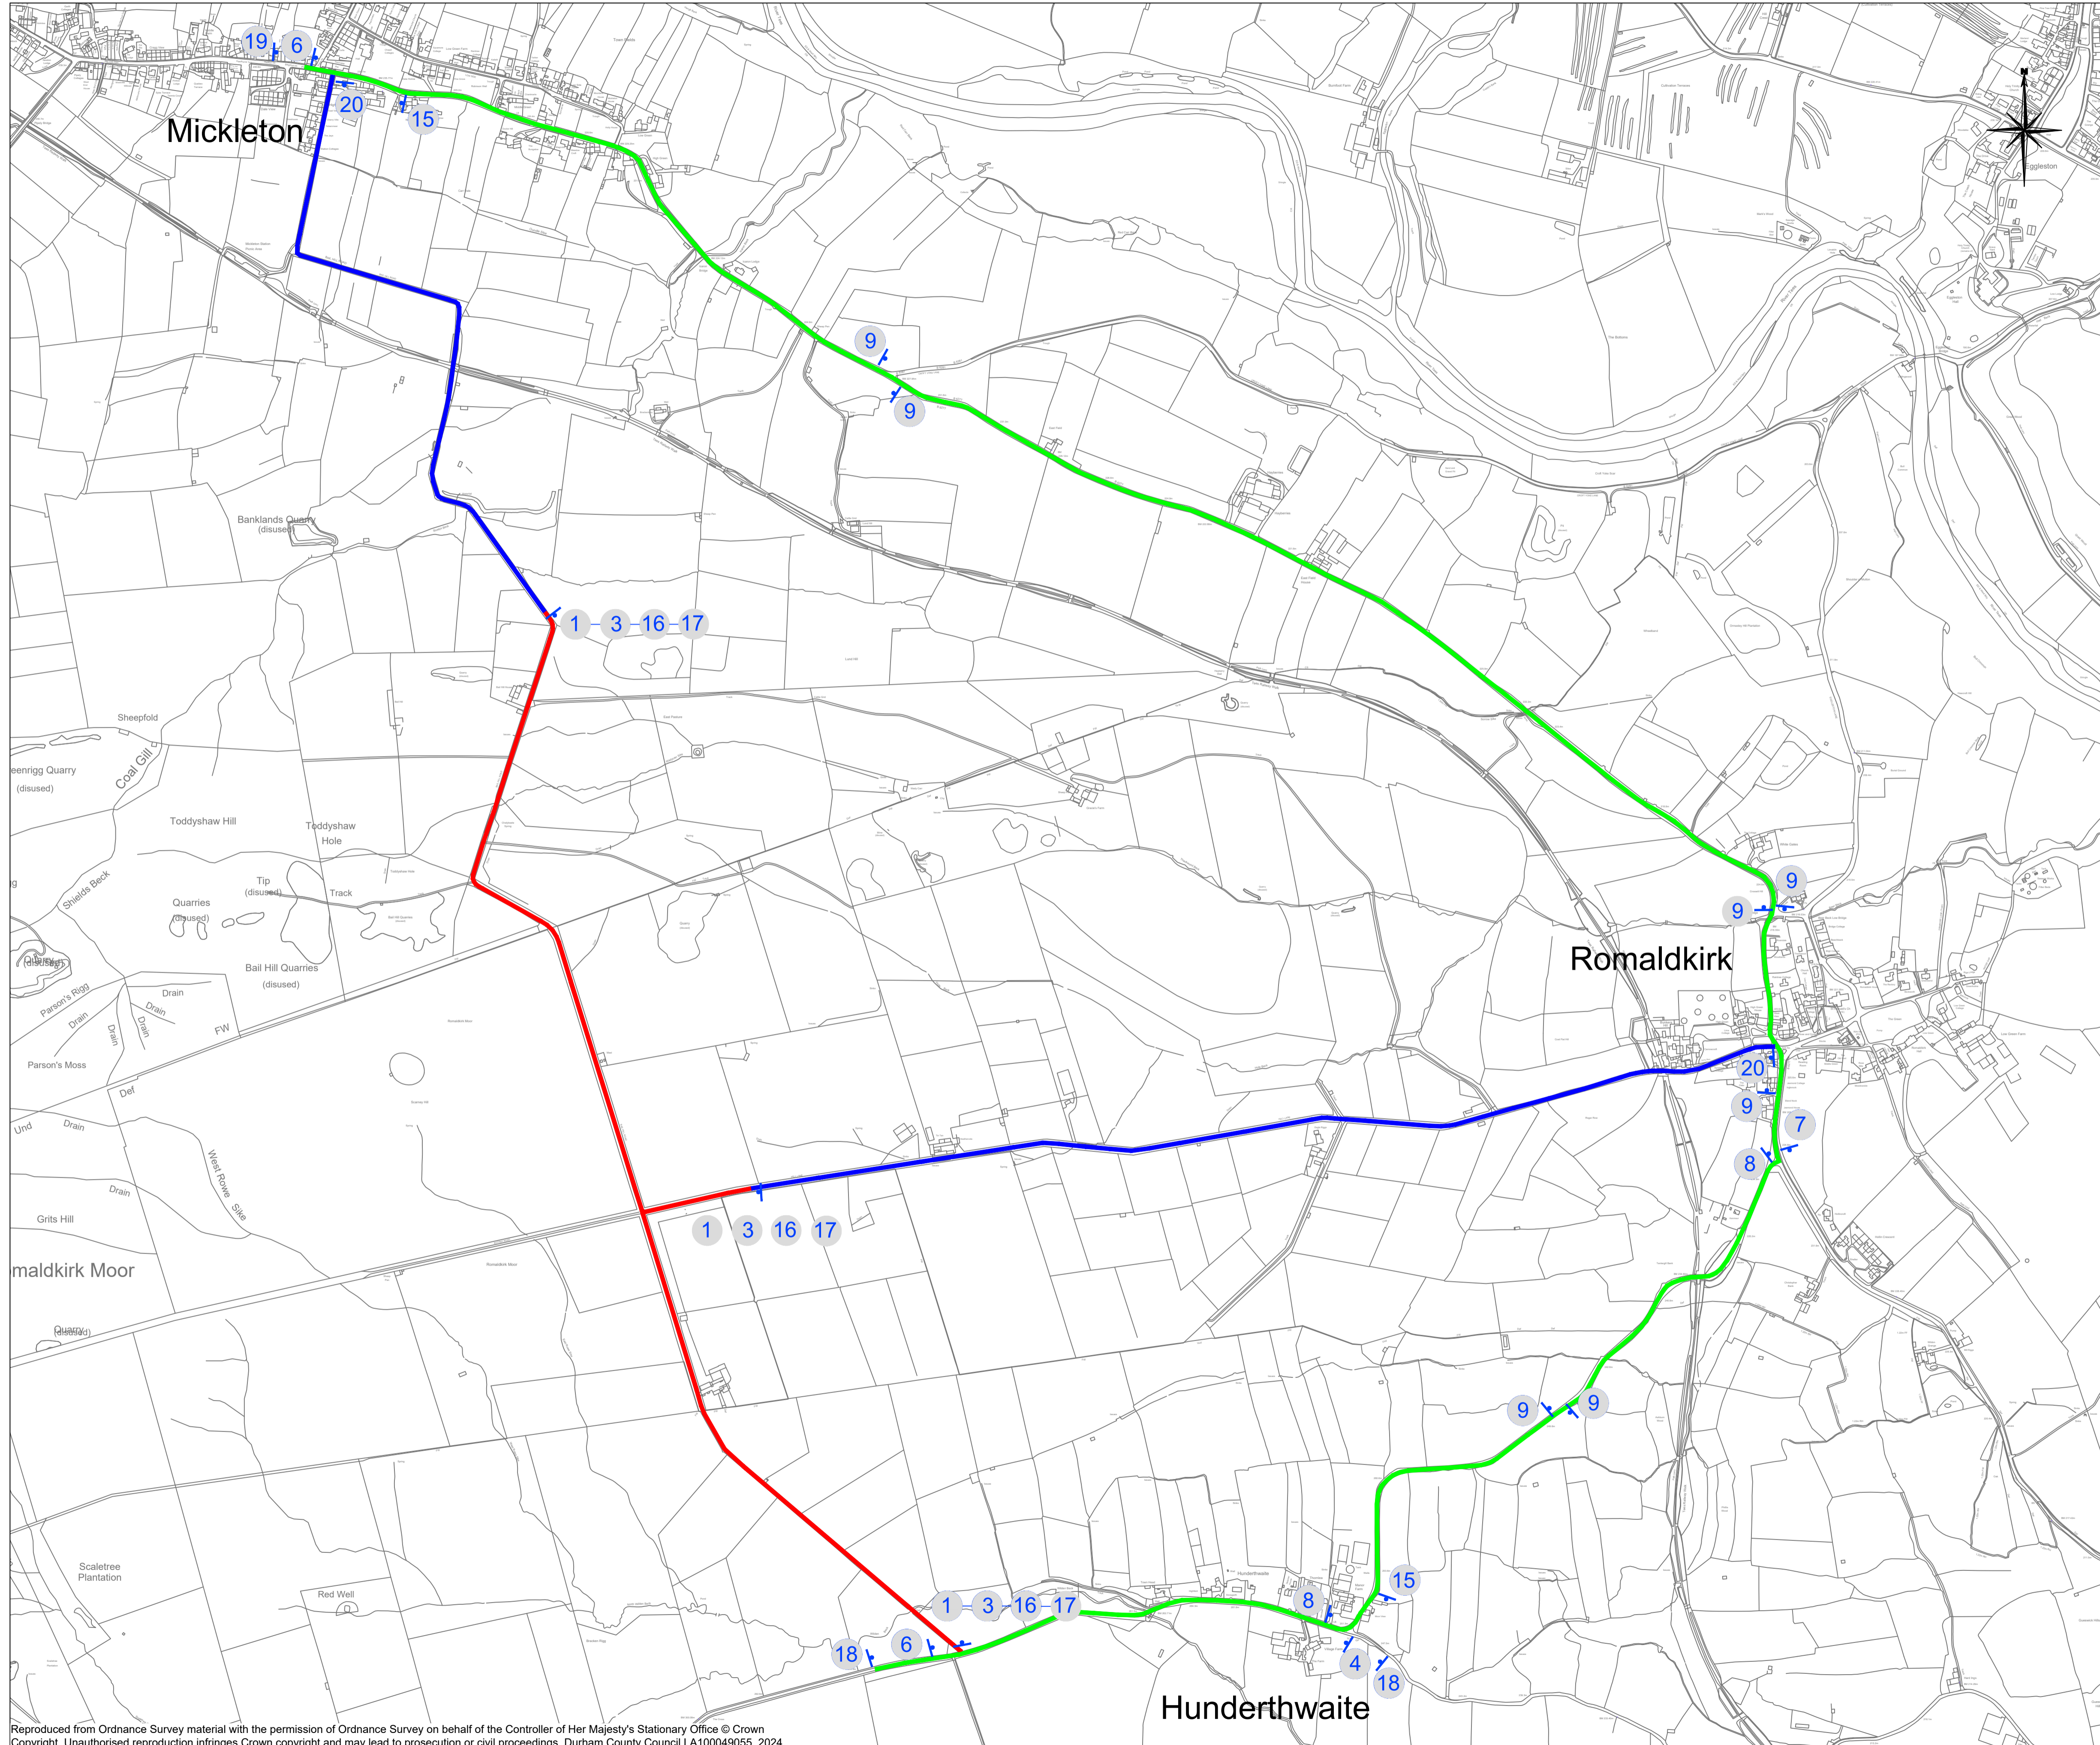

Temporary Sign Schedule

Plan Ref	Sign Face	Sign No.	Sign Diag.	Sign Size	Comments
1	ROAD CLOSED	7010	(Variant)	1050 x 750	
2	ROAD CLOSED	7010	(Variant)	1050 x 750	
3	ROAD CLOSED	7105			Flashing amber beacons to regulation 28 of TSR & GD to be provided one per barrier during the hours of darkness.
4	DIVERSION	2702		1050 x 750	
5	DIVERSION	2702	(Variant)	1050 x 750	
6	DIVERSION	2702	(Variant)	1050 x 750	
7	DIVERSION	2703		1100 x 450 (75mm X-36)	
8	DIVERSION	2703	(Variant)	1100 x 450 (75mm X-36)	
9	DIVERSION	2703	(Variant)	1100 x 450 (75mm X-36)	
10	DIVERSION	2703	(Variant)	1100 x 450 (75mm X-36)	
11	DIVERSION	2703	(Variant)	1100 x 450 (75mm X-36)	
12	DIVERSION	2704		750mm X-36	
13	DIVERSION	2704	(Variant)	750mm X-36	
14	DIVERSION	2702	(Variant)	1050 x 750	
15	DIVERSION	2702	(Variant)	1050 x 750	

- This sign to be in place at least 2 weeks prior to works commencing on site.
- This sign to be in place at least 2 weeks prior to works commencing on site.
- 
- 
- 

Rev/Amnd	Date	Initial	Chk'd	Details
C01	22/02	EF	LB	Diversion Route

CORPORATE DIRECTOR  
 NEIGHBOURHOODS & CLIMATE CHANGE  
 COUNTY HALL  
 DURHAM  
 DH1 5 UQ  
 Tel: 03000 261000 www.Durham.gov.uk

PRELIMINARY

Project  
 Unc Bail Hill Road, Hunderthwaite

Drawing  
 Diversion Route

Drawn : EF	Date: 22/02/2024
Designed : EF	Date: 22/02/2024
Checked : LB	Date: 31/07/2024
Approved : LB	Date: 31/07/2024

Drawing No. M24340 - DCC - HE - DR - 17 - 01	Revision C01
Location Hunderthwaite	
Drawing Scale: NTS	Original Sheet Size A1

DO NOT SCALE FROM DRAWING

Reproduced from Ordnance Survey material with the permission of Ordnance Survey on behalf of the Controller of Her Majesty's Stationary Office © Crown Copyright. Unauthorised reproduction infringes Crown copyright and may lead to prosecution or civil proceedings. Durham County Council LA100049055. 2024.