



Durham Crematorium
Proposed Option C

Existing plan - 1:100

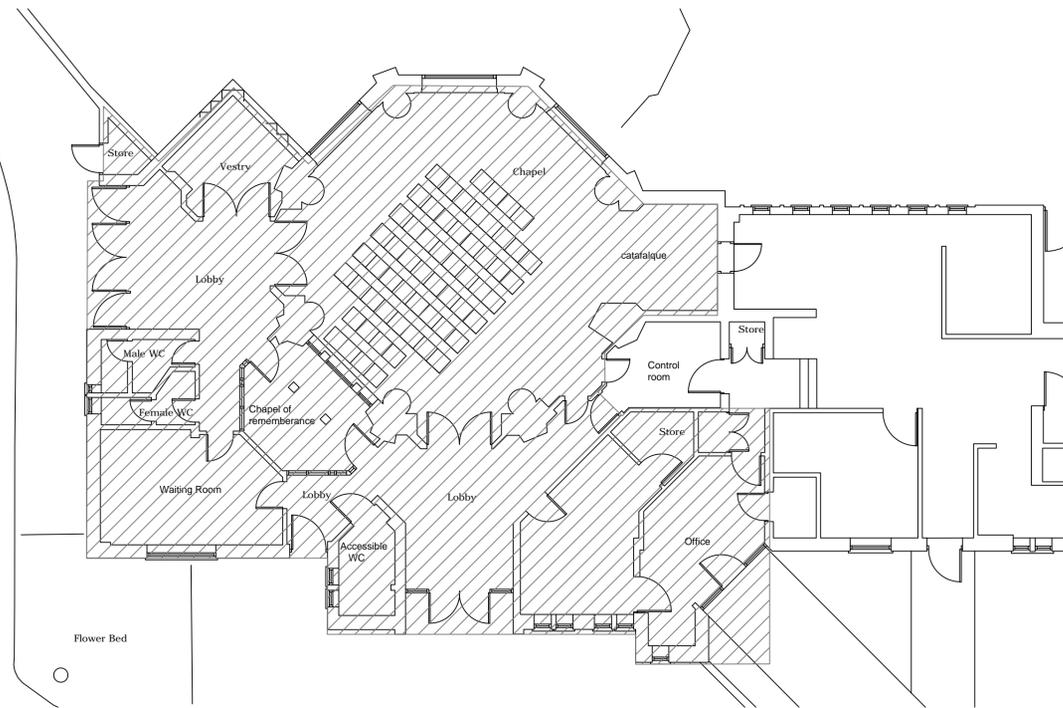

Proposed Plan 5 - 1:100

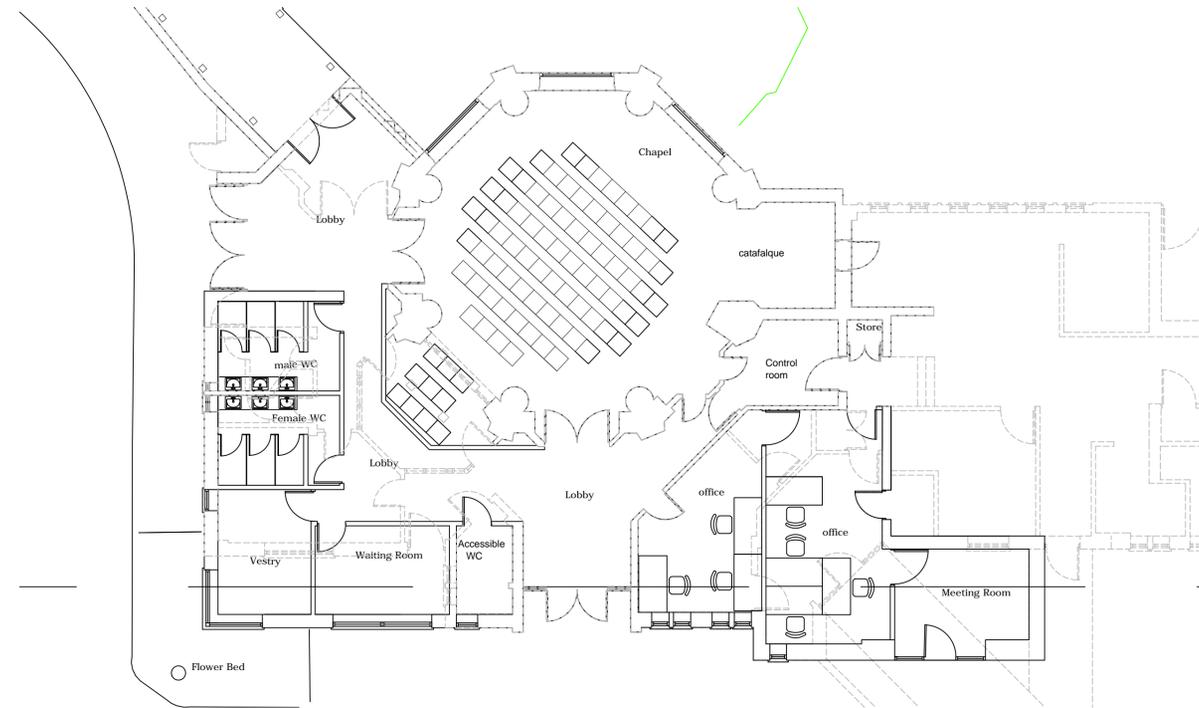

Existing - View 1



Existing - View 2



Existing - View 3



Proposed - View 1



Proposed - View 2



Proposed - View 3



Feasibility

The Chapel - The aim to retain the structure of the existing chapel and provide space for an additional 30 people. Through the reconfiguration of Pews in accordance to their size and shape permits for the placement of a further 20 seats. By extending the seating area into the existing Chapel of Remembrance provides a further 10 seats, this space enables more natural light to enter the chapel.

WC's - Due to a larger number of people accommodating this space it is necessary to provide additional toilet facilities for 90 people in the vicinity, the toilets are to be located at the existing location, additionally repositioning the doorway to the accessible toilet providing effective circulation for the lobby.

Chapel of Remembrance - At the clients request the removal and relocation of the Chapel of Remembrance to an external plot creates a large circulation area to the rear of the chapel, partitioned by a wall or window this separates the space preventing any noise permeating into the chapel whilst a service is taking place.

Offices - The secondary entrance to the crematorium is currently accessed through the office area via the rear forecourt. By extending the entrance into the forecourt creates a larger office area as well as providing a more welcoming secondary public entrance. Removal of the storage cupboards and relocation of the partitioning wall between both offices provides for a more spacious layout for both offices as well as providing seating for an additional 3 people.


Waiting room - Located in the newly proposed extension occupying a space adjacent to the existing accessible toilet and proposed vestry, the waiting room remains the same size as existing.

The Vestry - Currently situated to the rear of the building the vestry remains unused. By relocating the vestry to the front corner of the proposed extension and the eradication of the single entrance provides panoramic views out onto the forecourt from both facades therefore providing an area to observe people arriving for a service.

Floral Tribute - At the client's request, additional space is required to provide for further floral tributes. By recreating an outdoor paved walkway located behind the existing garden wall adjacent to the chapel creates a boundary between quiet and louder areas. A proposed wood pergola covering the length of the walkway creates a space to allow plants to grow naturally, creating a place for contemplation amongst the quiet and tranquil landscape. This area can be accessed via the Crematorium through the proposed lobby (converted vestry) to the rear also via a garden path from the forecourt.

Additional Windows - The Installation of additional windows within the newly proposed extension allows natural light to flow into the building as well as providing panoramic views out onto the forecourt.

Proposed Floral Tribute

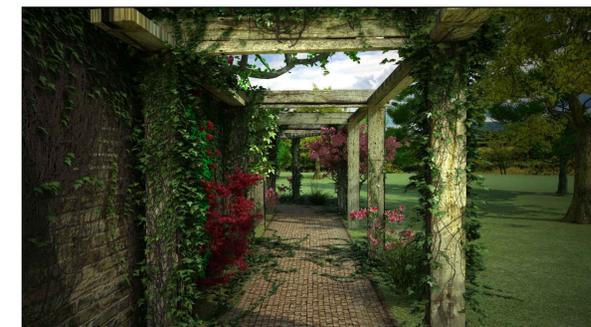

NOTES

THE CONTRACTOR IS RESPONSIBLE FOR VERIFICATION OF DIMENSIONS ON THE SITE.

REVISIONS

No.	Description



TERRY COLLINS
NEIGHBOURHOOD SERVICES
COUNTY HALL, DURHAM, DH1 5UL.
TEL. 0191 3864411

ESTABLISHMENT
Durham Crematorium

UPRN:
PROJECT
Improvements to Public Areas

PROJECT No. 50060 0006

TITLE
Proposed Option C

DRAWN	dh	EXT.	SCALE	1:100
CHECKED		DATE	Sept	13
INFORMATION	TENDER	CONSTRUCTION	AS BUILT	

DRAWING No.	
05	