


Reproduced from Ordnance Survey material with the permission of Ordnance Survey on behalf of the Controller of Her Majesty's Stationery Office © Crown copyright. Unauthorised reproduction infringes Crown copyright and may lead to prosecution or civil proceedings. Durham County Council. LA 100019779. 2009.

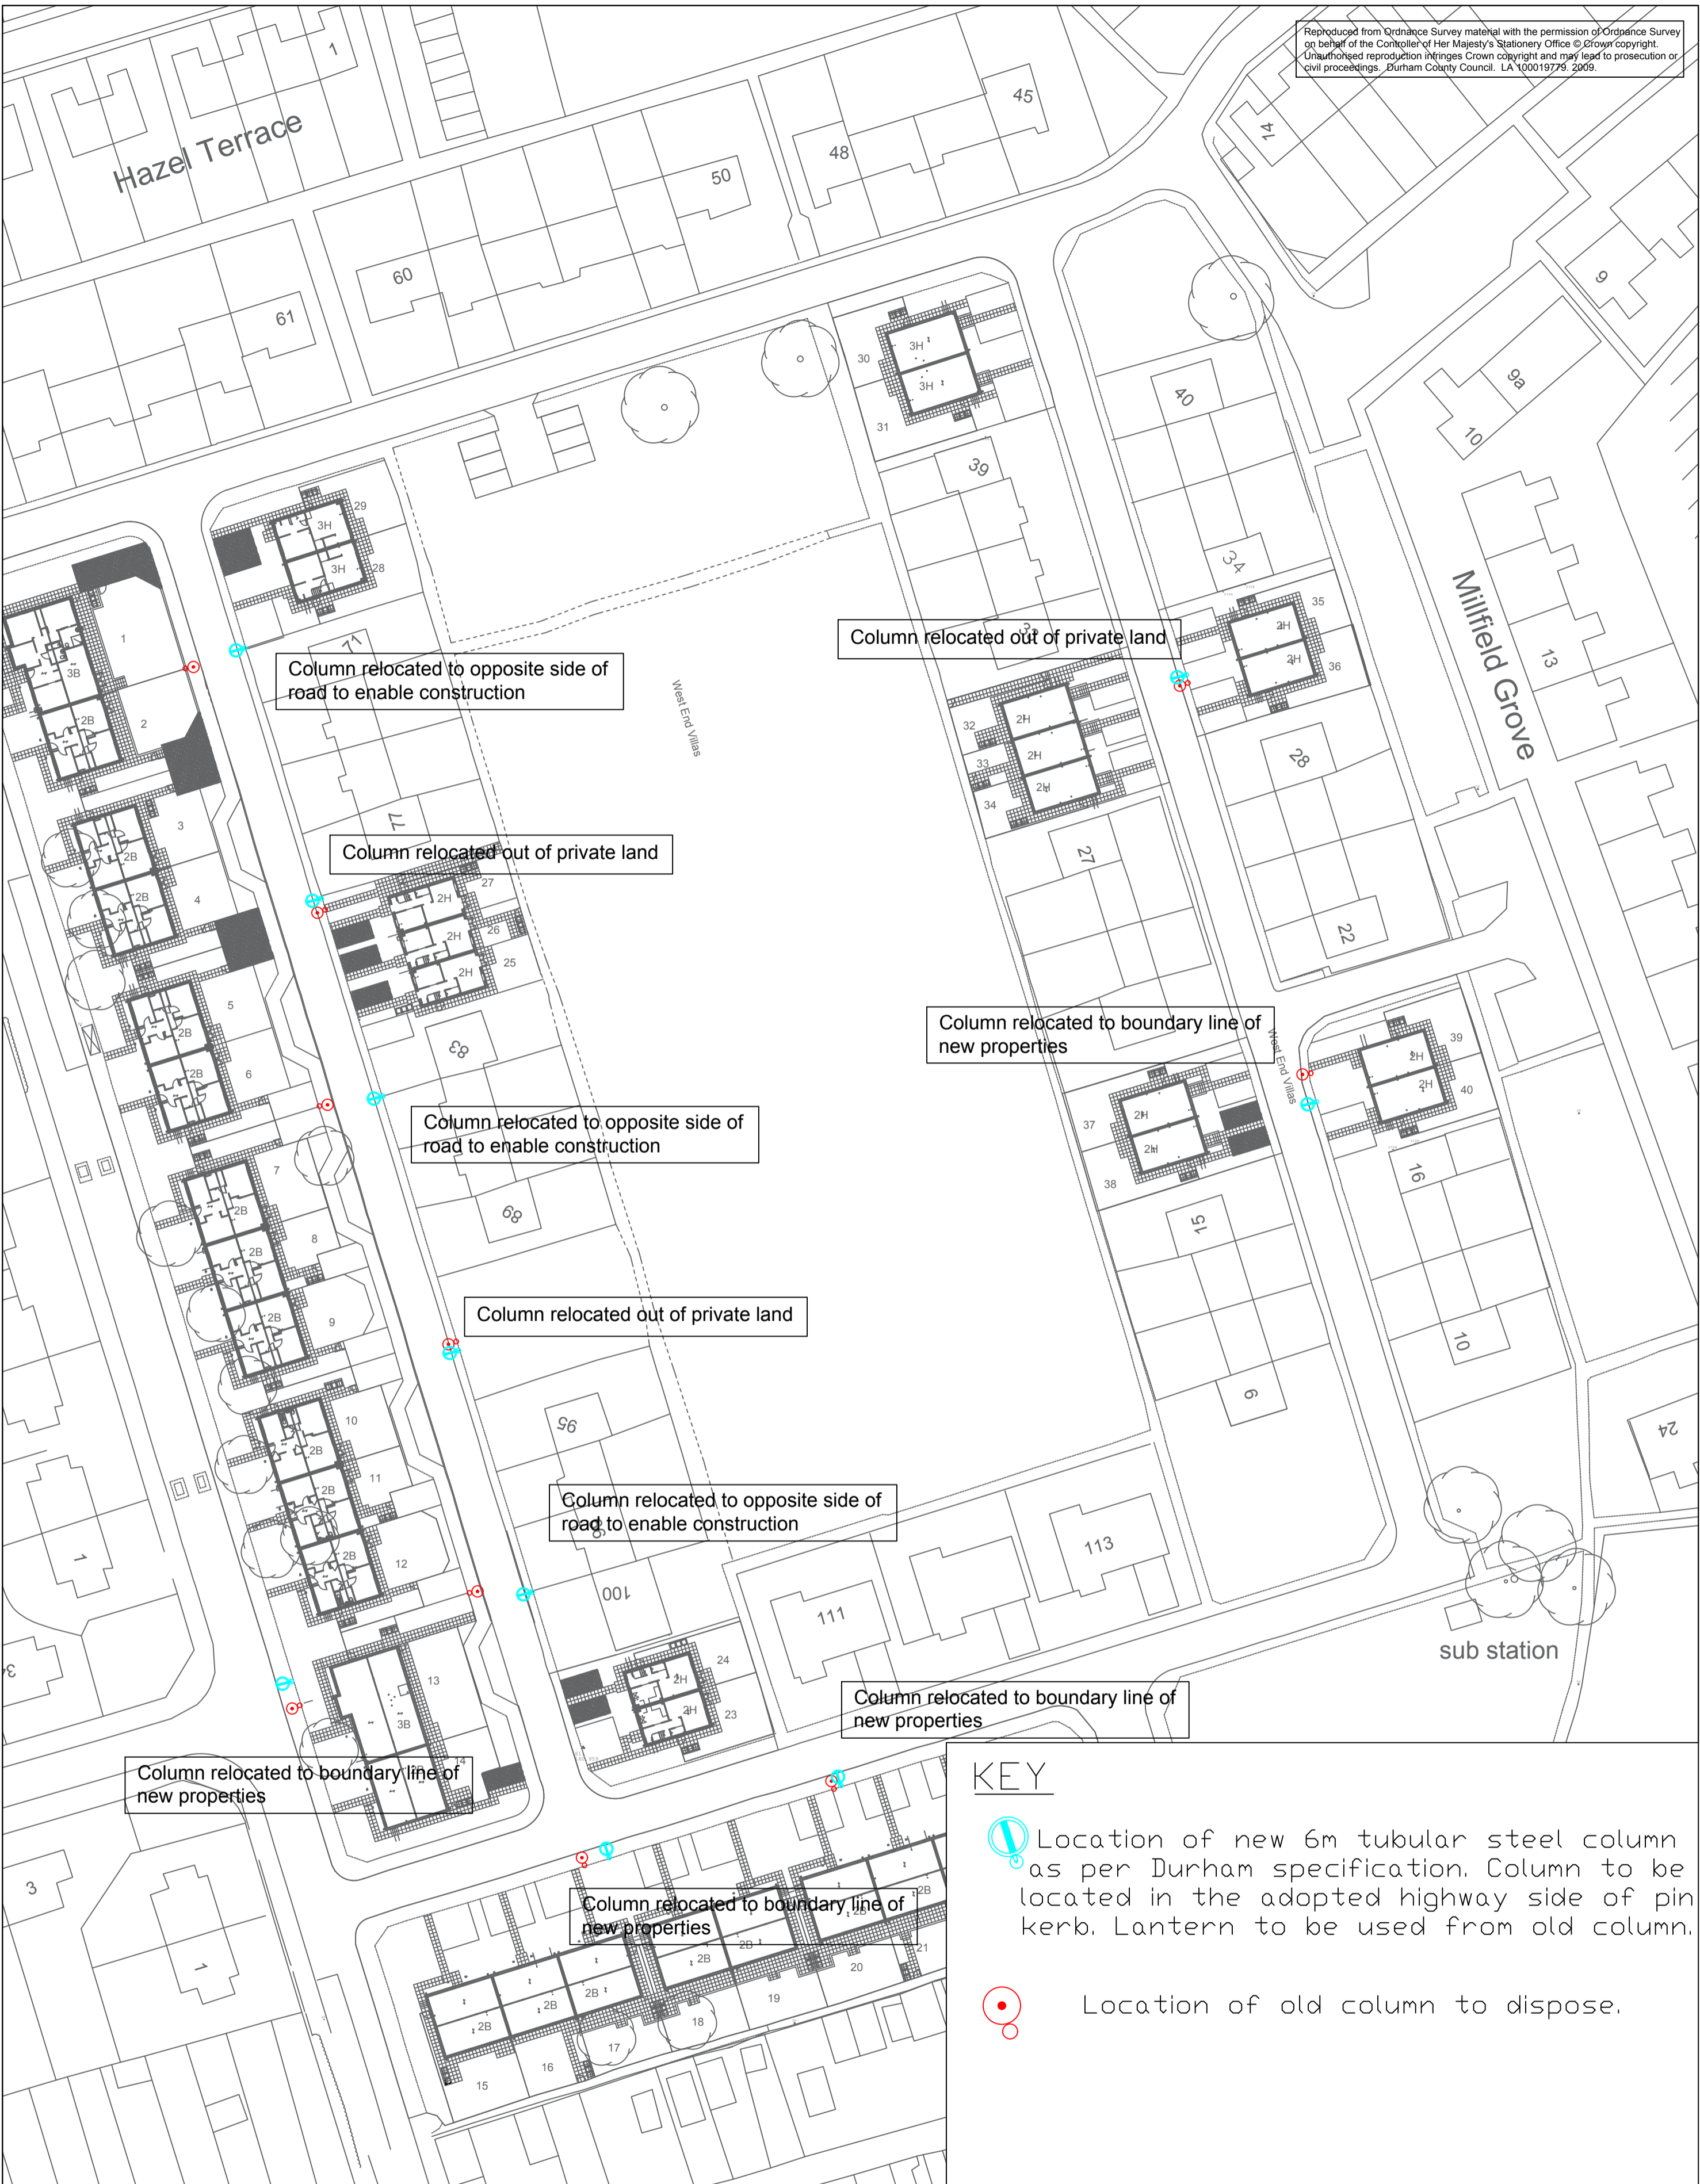

Column relocated to boundary line of new properties

Column relocated to opposite side of road to enable construction

Column relocated out of private land

Column relocated out of private land

Column relocated to boundary line of new properties

Column relocated to opposite side of road to enable construction

Column relocated out of private land

Column relocated to opposite side of road to enable construction

Column relocated to boundary line of new properties

Column relocated to boundary line of new properties

KEY

- Location of new 6m tubular steel column as per Durham specification. Column to be located in the adopted highway side of pin kerb. Lantern to be used from old column.
- Location of old column to dispose.

Area lit to BS5489 : 2013

Grid 1
 Results - Horizontal Illuminance (lux)
 Eav= 2.39
 Emin= 0.41
 Emax= 13.32
 Emin/Emax= 0.03
 Emin/Eav= 0.17

| Rev/Amdt | Drawn by | | Approved By | | |
|----------|------------|-----------|-------------|-----------|------------|
| | Name | Date | Name | Date | Sign |
| 0/- | J. Pringle | 13.4.2017 | J. Pringle | 13.4.2017 | J. Pringle |
| | | | | | |
| | | | | | |
| | | | | | |
| | | | | | |
| | | | | | |
| | | | | | |
| | | | | | |
| | | | | | |

Durham County Council

HIGHWAYS SERVICES GROUP

CORPORATE DIRECTOR OF Regeneration and Local Services
 COUNTY HALL, DURHAM. DH1 5UQ

| | |
|---|-----------------------------------|
| Project West End Villas, Crook - Work to be Undertaken | |
| Drawing Detail of Works Required | |
| Scales A2 NTS | Project/Drawing No. M/L/43/142 |
| Rev. 0/- | |