

### Temporary Sign Schedule


Plan Ref	Sign Face	Sign Diag. No.	Sign Size	Comments
1	ROAD CLOSED	7010 (Variant)	1050 x 750	
2	ROAD CLOSED	7010 (Variant)	1050 x 750	
3	Flashing amber beacons	7105		Flashing amber beacons to regulation 28 of TSR & GD to be provided one per barrier during the hours of darkness
4	DIVERSION	2702 (Variant)	1050 x 750	
5	DIVERSION	2702 (Variant)	1050 x 750	
6	DIVERSION	2702 (Variant)	1050 x 750	
7	Diverted Traffic	2703 (75mm X-h)	1100 x 450	
8	Diverted Traffic	2703 (75mm X-h)	1100 x 450	
9	Diverted Traffic	2703 (75mm X-h)	1100 x 450	
10	Diverted Traffic	2703 (Variant)		
11	Diverted Traffic	2703 (Variant)		
12	Diverted Traffic	2704 (75mm X-h)		
13	Diverted Traffic	2704 (Variant)		
14	DIVERSION AHEAD	2702 (Variant)	1050 x 750	
15	DIVERSION End	2702 (Variant)	1050 x 750	

16

17

18

19

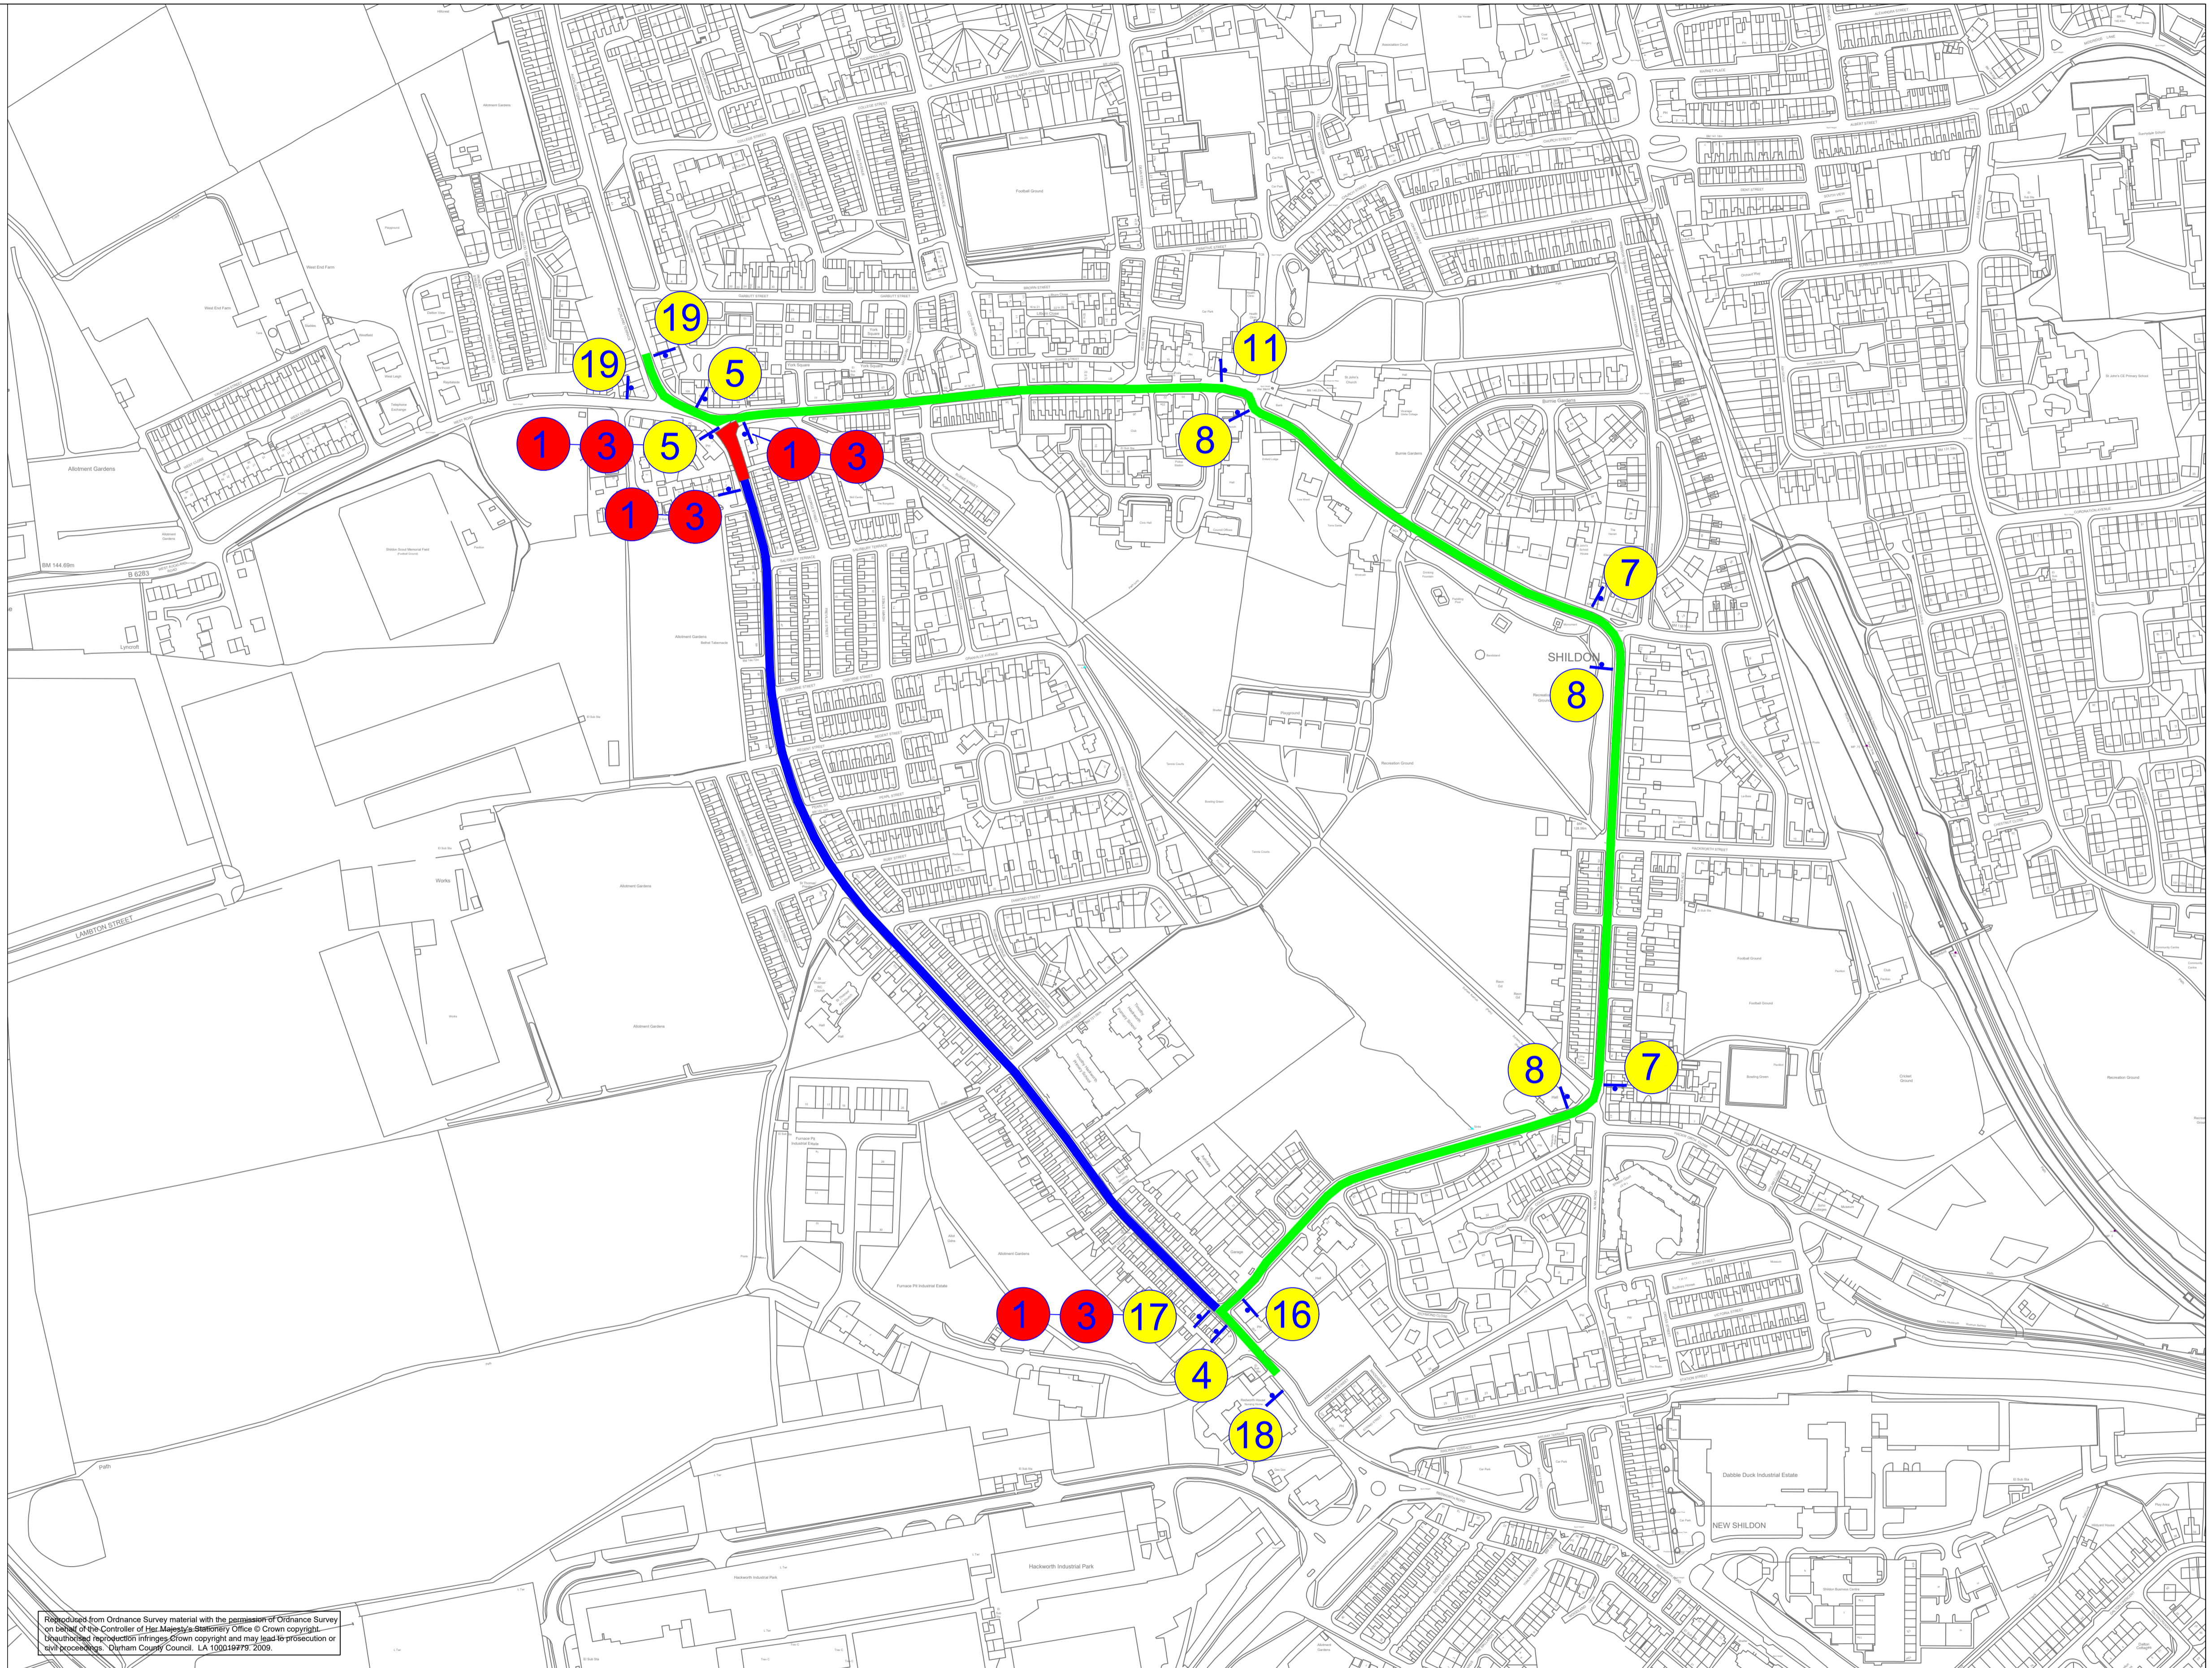

Reproduced from Ordnance Survey material with the permission of Ordnance Survey on behalf of the Controller of Her Majesty's Stationery Office © Crown copyright. Unauthorised reproduction infringes Crown copyright and may lead to prosecution or civil proceedings. Durham County Council. LA 10015975/2009.

#### Legend

- Road Closed - Saturday 27th January 2018 & Saturday 3rd February 2018 (2 Consecutive Saturdays, 07:00-19:00).
- Resident Access Only
- Diversion Route

Rev/Amtd	Drawn By		Approved By		Description Of Amendments
	Name	Date	Name	Date	
01	L.Suitt	16.01.2017	A.J.Robinson	16.01.2017	A.J.Robinson

PATH:

 <b>Durham County Council</b> HIGHWAYS OPERATIONS GROUP CORPORATE DIRECTOR OF NEIGHBOURHOOD SERVICES COUNTY HALL, DURHAM, DH1 1SU	Project	M17387 - B6282 Auckland Terrace, Shildon
	Drawing	Diversion Layout (Saturday - 07:00-19:00)
Scale	1:2500	Project/Drawing No.
		M17387/LB/05