

Guidance on completion attached at (1).

DELEGATED DECISION

REGENERATION AND LOCAL SERVICES

4TH JULY 2018

TEMPORARY TRAFFIC REGULATION ORDER



Report of REGENERATION AND LOCAL SERVICES

Brian Buckley – Strategic Highways Manager, Technical Services

Purpose of the Report

To consider a request for temporary traffic regulation by Order on 5 August 2018 for the purpose of carriageway resurfacing works.

Background

Carriageway resurfacing works are proposed to be undertaken over a 6 night period between 7.00 pm and 6.30 am per night from Sunday 5 August 2018 within the confines of the highway.

Details of any alternative options considered and rejected when making the decision

Other traffic management arrangements have been considered and the most appropriate method is for overnight works under road closure/diversion.

Recommendations and reasons

It is recommended that the Council exercises its powers under the Road Traffic Regulation Act 1984 to effect a Temporary Traffic Regulation Order to facilitate the proposed works

Decision

The recommendation is approved and that following, consultations with the Chief of Police, arrangements be made to progress the advertising of Public Notices and sealing of an Order.

Contact: Steven Galloway Tel: 03000 267095

Appendix 1: Implications

Finance – Costs to be charged to the scheme/applicant

Staffing – Network Management Team

Risk – N/A

Equality and Diversity / Public Sector Equality Duty - N/A

Accommodation – N/A

Crime and Disorder – N/A


Human Rights – No impact

Consultation – Chief of Police, Local Members, Public Transport Providers (via the Public Transport Team)

Procurement – Advertising in a public newspaper with costs recharged to the scheme/applicant

Disability Issues – Considered and mitigated during consideration and agreement with works undertaker

Legal Implications – TTRO checked, prepared and advertised via Legal Services

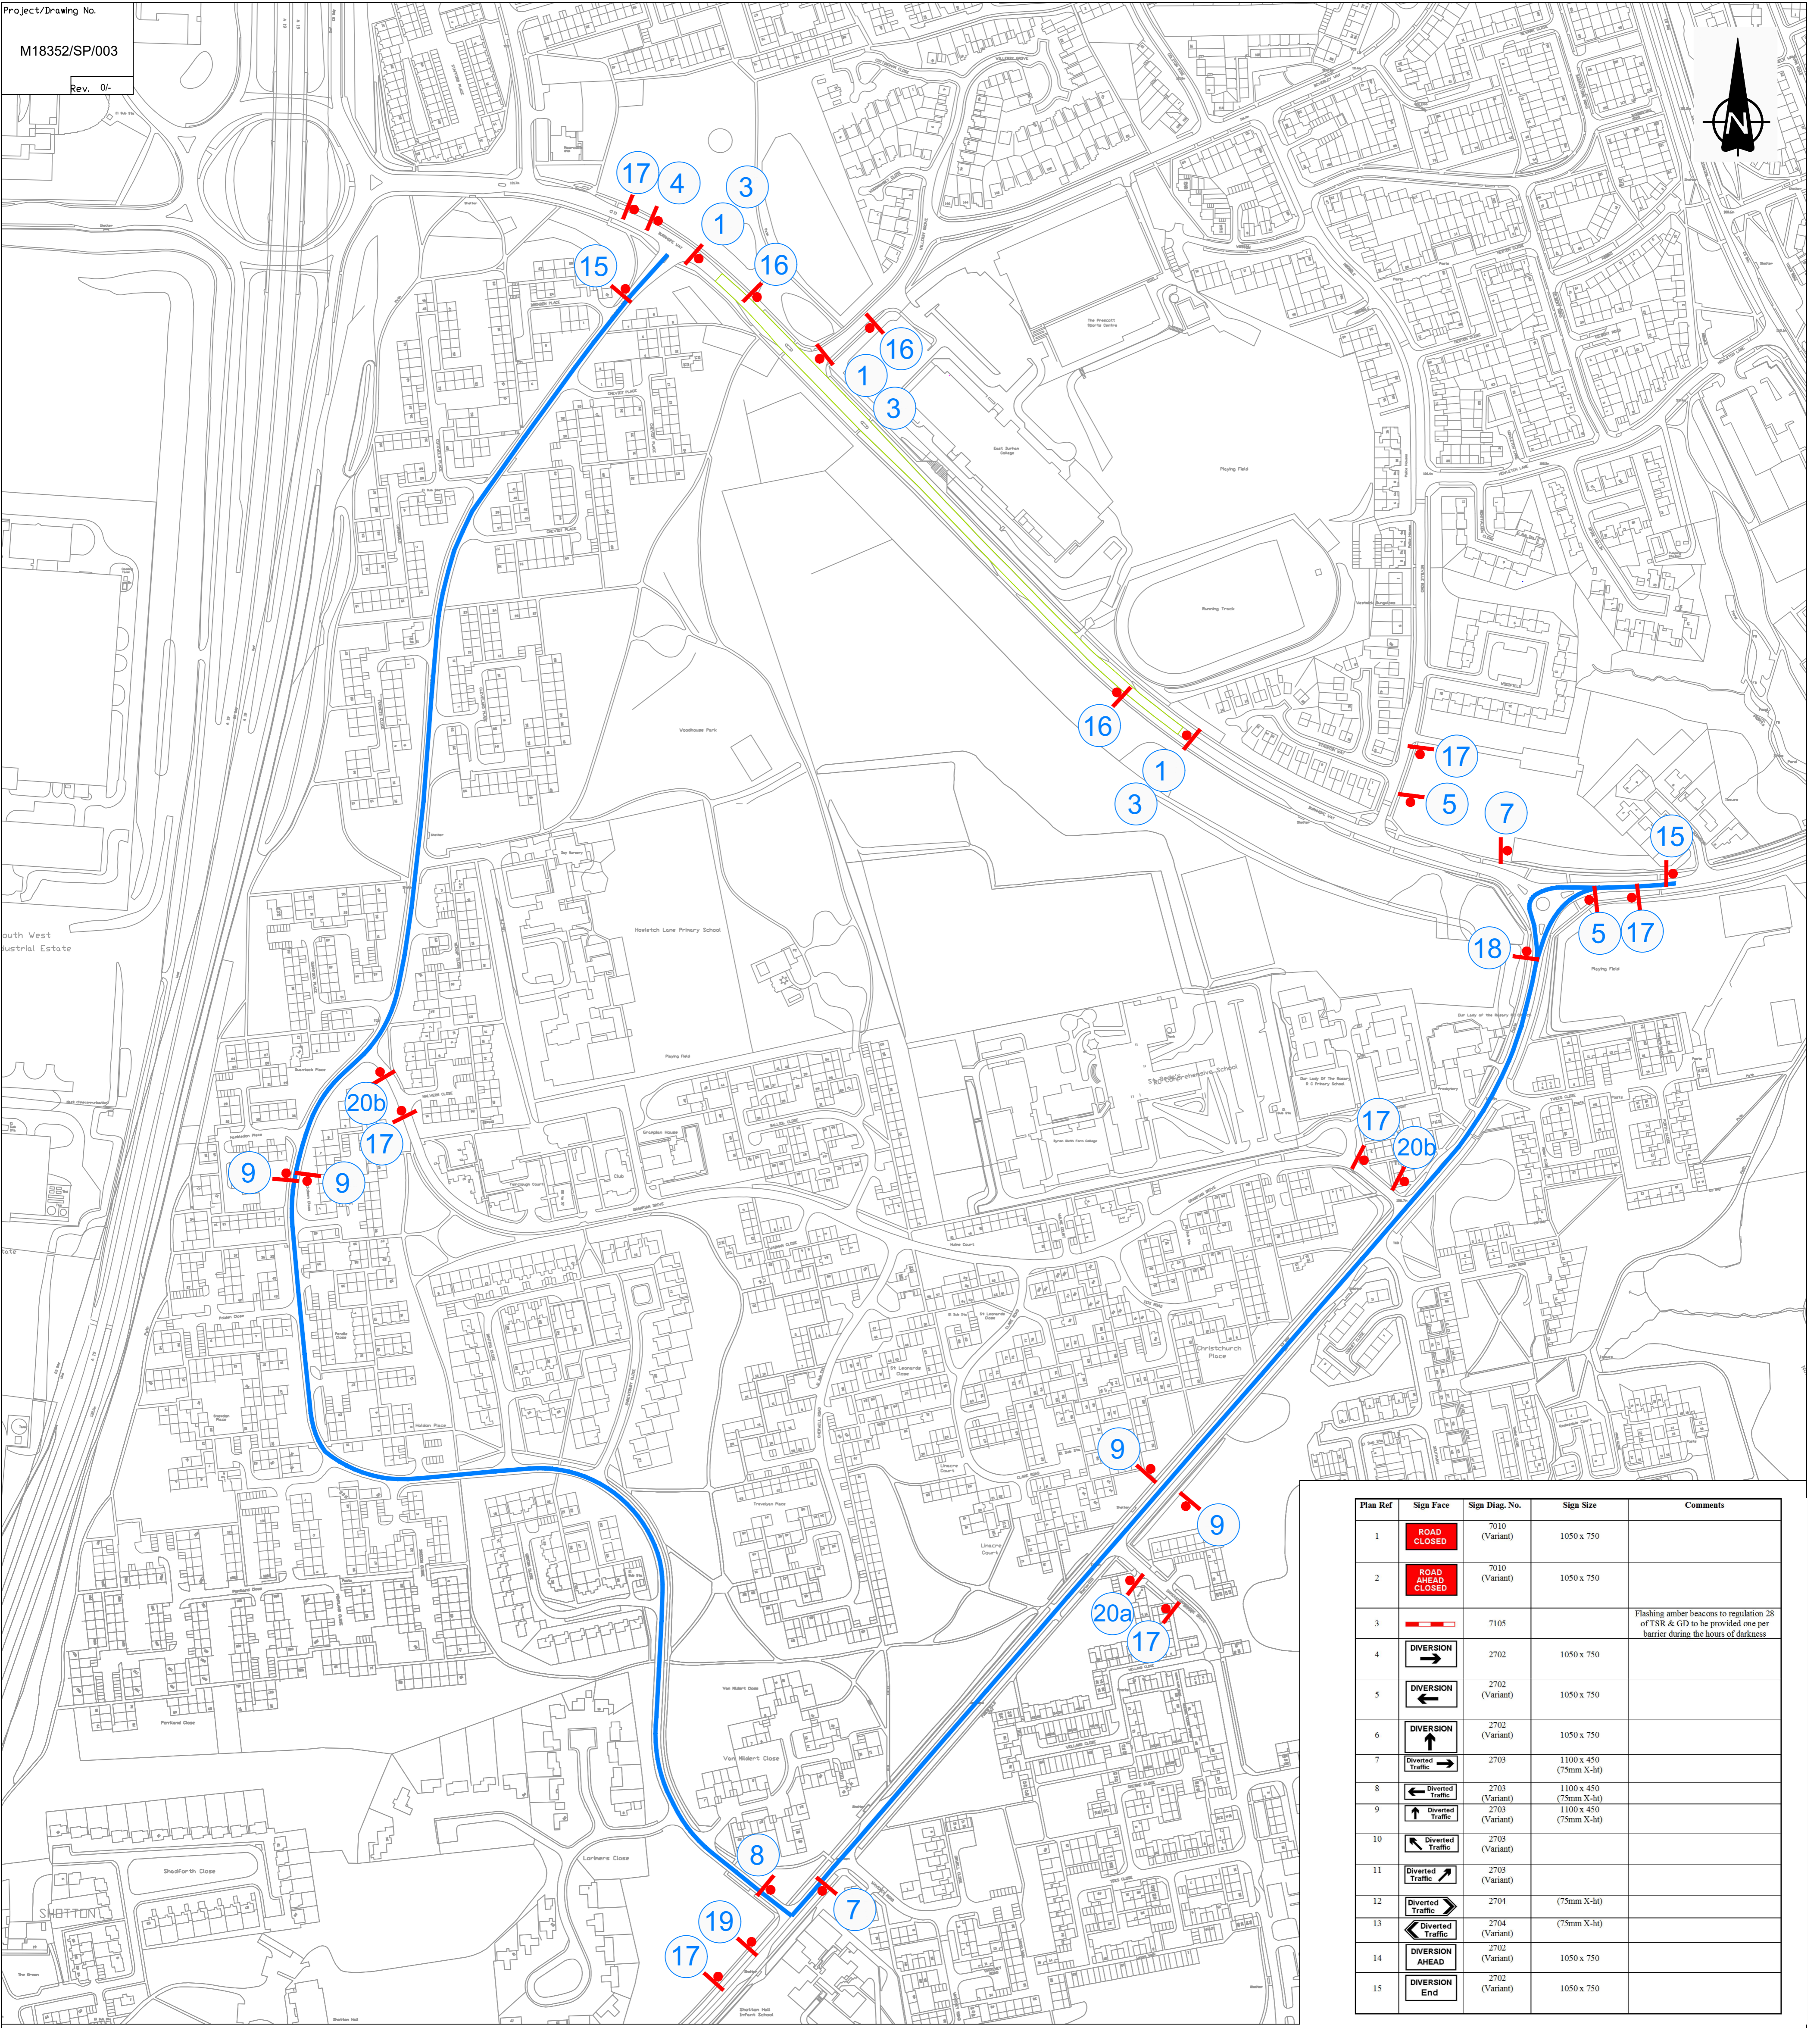

Plan Ref	Sign Face	Sign Diag. No.	Sign Size	Comments
1	ROAD CLOSED	7010 (Variant)	1050 x 750	
2	ROAD AHEAD CLOSED	7010 (Variant)	1050 x 750	
3	[Flashing Amber Beacons]	7105		Flashing amber beacons to regulation 28 of TSR & GD to be provided one per barrier during the hours of darkness
4	DIVERSION	2702	1050 x 750	
5	DIVERSION	2702 (Variant)	1050 x 750	
6	DIVERSION	2702 (Variant)	1050 x 750	
7	Diverted Traffic	2703	1100 x 450 (75mm X-h)	
8	Diverted Traffic	2703 (Variant)	1100 x 450 (75mm X-h)	
9	Diverted Traffic	2703 (Variant)	1100 x 450 (75mm X-h)	
10	Diverted Traffic	2703 (Variant)		
11	Diverted Traffic	2703 (Variant)		
12	Diverted Traffic	2704	(75mm X-h)	
13	Diverted Traffic	2704 (Variant)	(75mm X-h)	
14	DIVERSION AHEAD	2702 (Variant)	1050 x 750	
15	DIVERSION END	2702 (Variant)	1050 x 750	

16 This Road Will Be Closed From 05/08/2018 To 10/08/2018 Diversions in Operation

17 - This sign to be in place at least 2 Weeks prior to works commencing on site.

18 B1320 Burnhope Way CLOSED Follow Diversion

19 Residents Access Only

20a Town Center A19

20b Town Center A19

Rev/Andt	Drawn By	Drawn Date	Approved By	Approved Date	Sign	Description of Amendments
0/-	S.Parker	15/6/2018	A.Ramsey	15/6/2018	ASR	



Project	M18352 Burnhope Way, Peterlee
Drawing	Diversion Plan
Scales	1:2,500
Project/Drawing No.	M18352/SP/002

Reproduced from Ordnance Survey material with the permission of Ordnance Survey on behalf of the Controller of Her Majesty's Stationery Office © Crown copyright. Unauthorised reproduction infringes Crown copyright and may lead to prosecution or civil proceedings. Durham County Council, LA 100019779, 2009.

PATH: