


16

Hardwick Street
Will Be Closed
//2018
to
//2018

- This sign to be in
place at least 2
Weeks prior to
works commencing
on site.

Plan Ref	Sign Face	Sign Diag. No.	Sign Size	Comments
1	ROAD CLOSED	7010 (Variant)	1050 x 750	
2	ROAD AHEAD CLOSED	7010 (Variant)	1050 x 750	
3		7105		Flashing amber beacons to regulation 28 of TSR & GD to be provided one per barrier during the hours of darkness
4	DIVERSION	2702	1050 x 750	
5	DIVERSION	2702 (Variant)	1050 x 750	
6	DIVERSION	2702 (Variant)	1050 x 750	
7	DIVERTED Traffic	2703	1100 x 450 (75mm X-ht)	
8	DIVERTED Traffic	2703 (Variant)	1100 x 450 (75mm X-ht)	
9	DIVERTED Traffic	2703 (Variant)	1100 x 450 (75mm X-ht)	
10	DIVERTED Traffic	2703 (Variant)		
11	DIVERTED Traffic	2703 (Variant)		
12	DIVERTED Traffic	2704	(75mm X-ht)	
13	DIVERTED Traffic	2704 (Variant)	(75mm X-ht)	
14	DIVERSION AHEAD	2702 (Variant)	1050 x 750	
15	DIVERSION End	2702 (Variant)	1050 x 750	

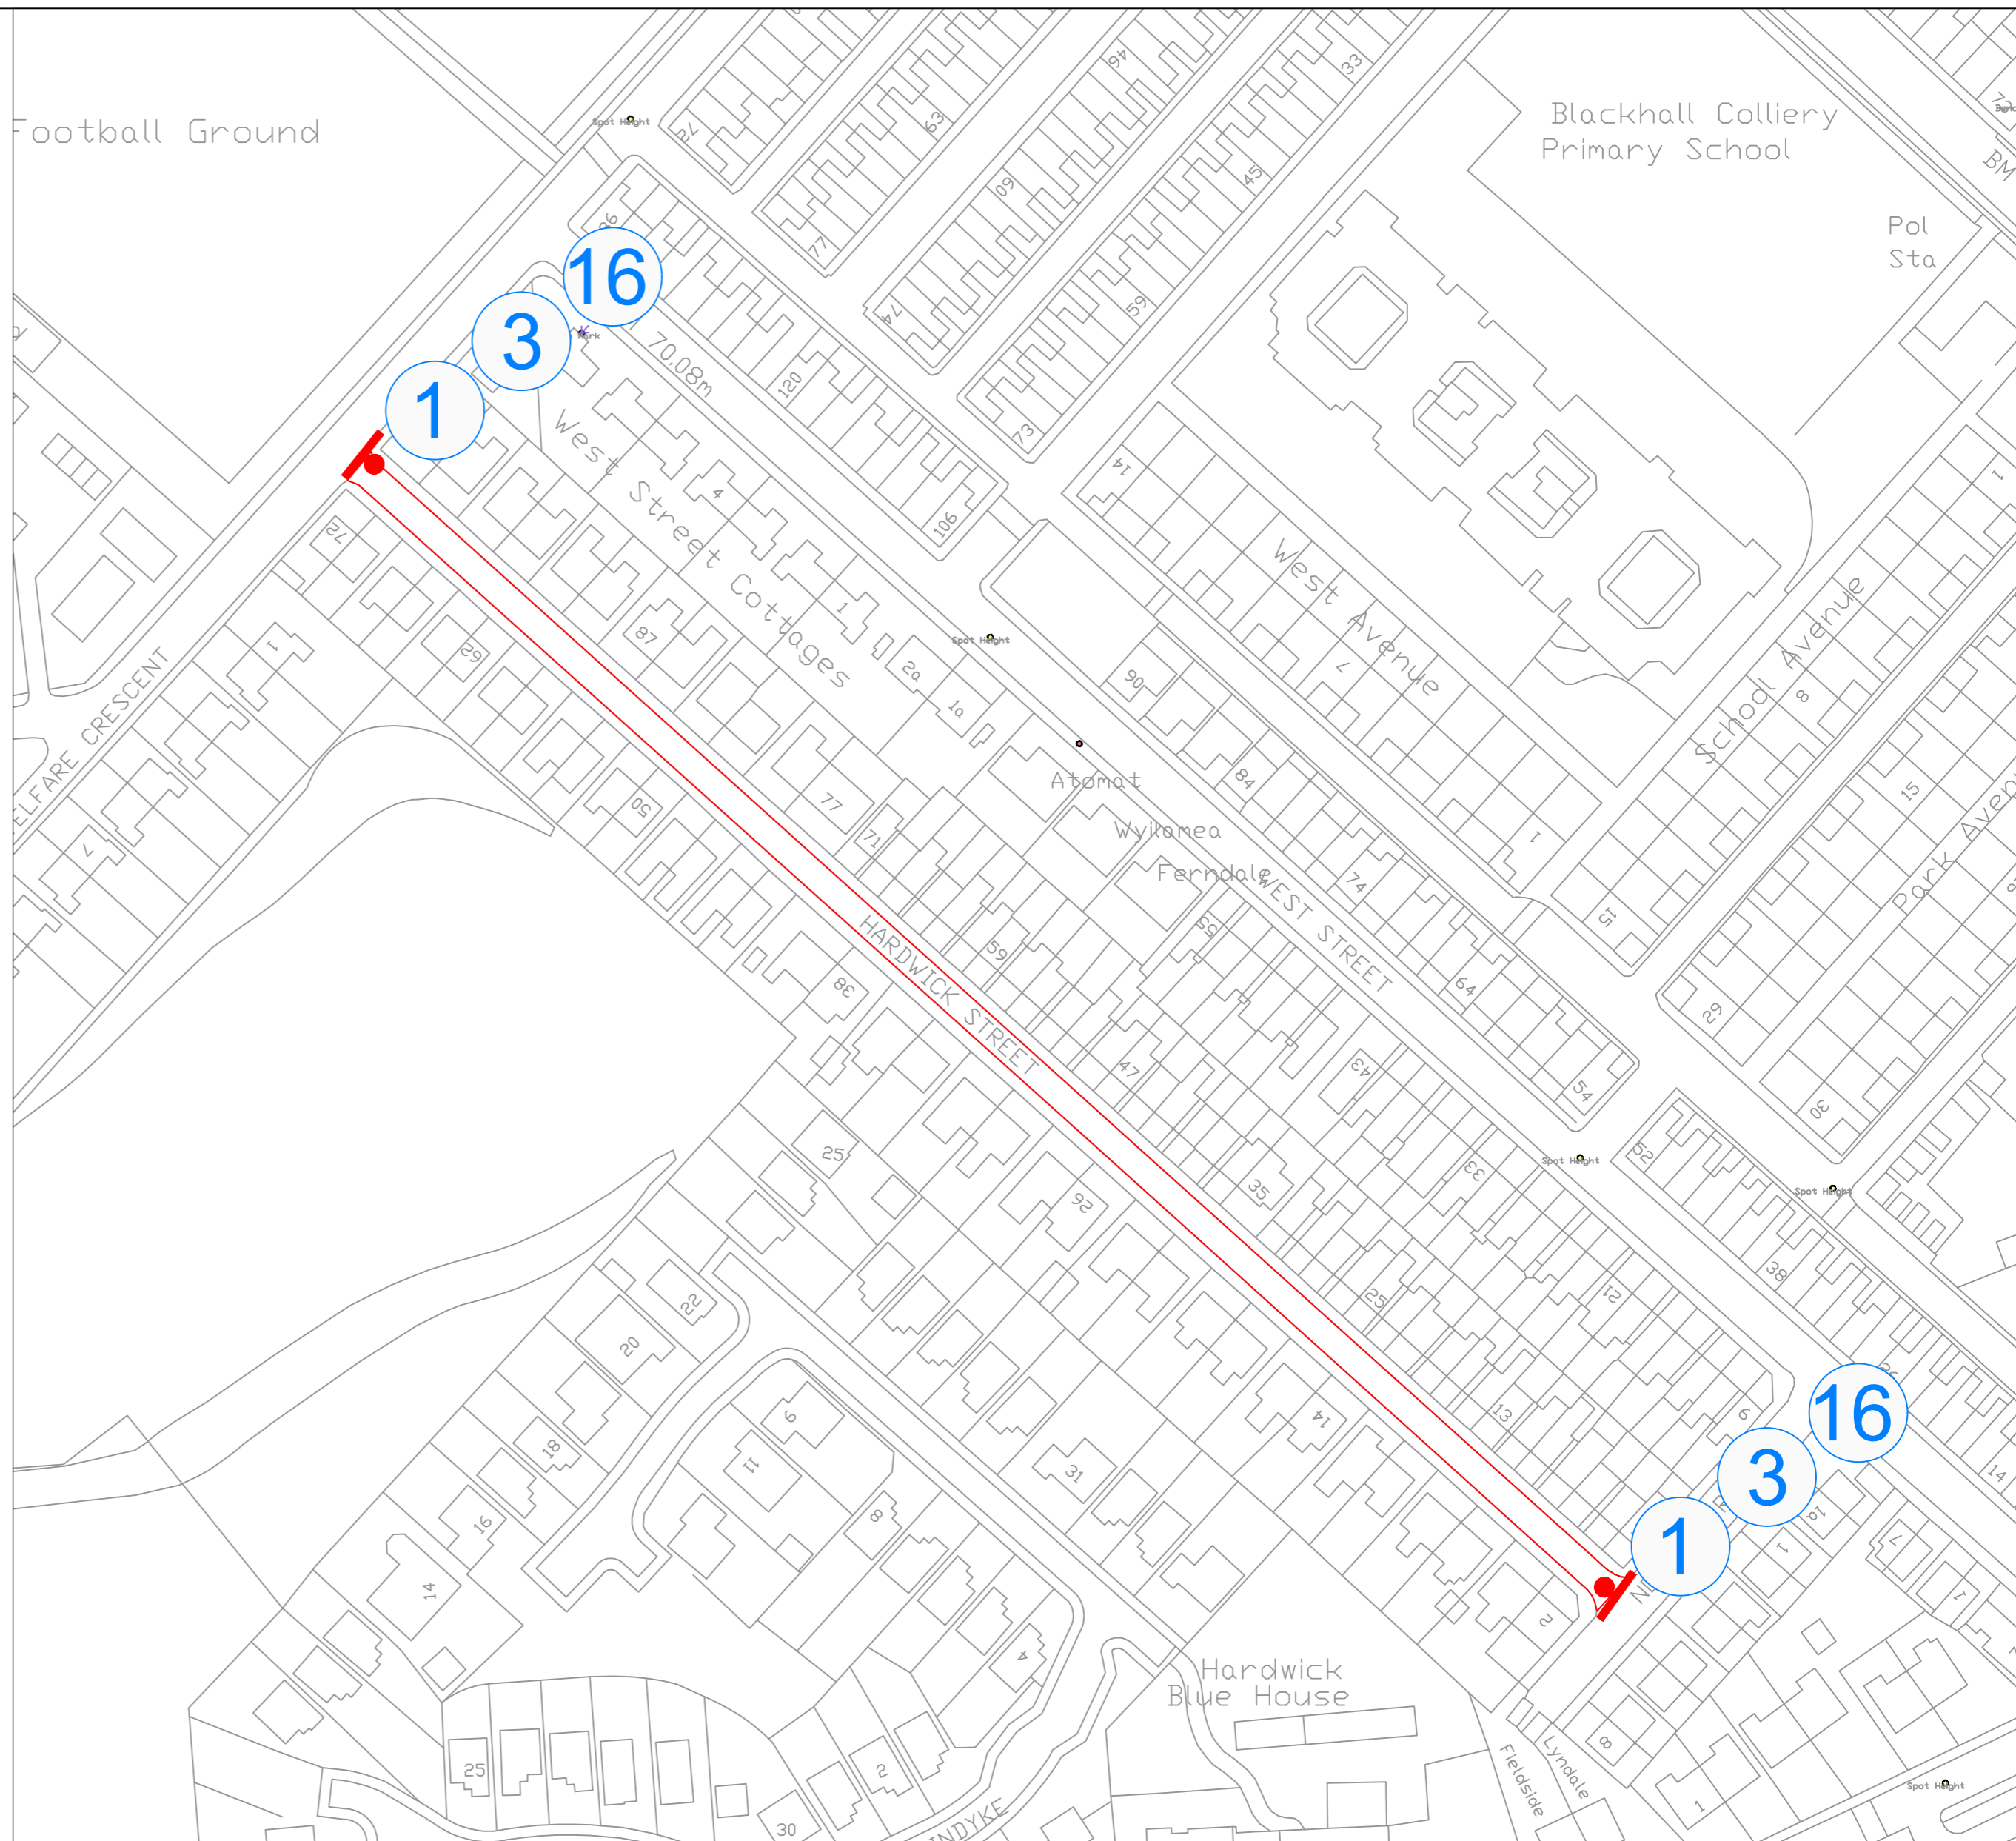

Rev/ Amdt	Drawn By		Approved By			Description Of Amendments
	Name	Date	Name	Date	Sign	
			A.Ramsey	27/06/18	AGR	

PATH:

Durham
County Council

HIGHWAYS OPERATIONS GROUP

CORPORATE DIRECTOR OF REGENERATION AND LOCAL SERVICES
COUNTY HALL, DURHAM. DH1 5UQ

Project	
Drawing	Sign Schedule
Scales	1:1000
Project/Drawing No.	M18373/001
Rev.	0/-

Reproduced from Ordnance Survey material with the permission of Ordnance Survey on behalf of the Controller of Her Majesty's Stationery Office © Crown copyright. Unauthorised reproduction infringes Crown copyright and may lead to prosecution or civil proceedings. Durham County Council. LA 100019779. 2009.